

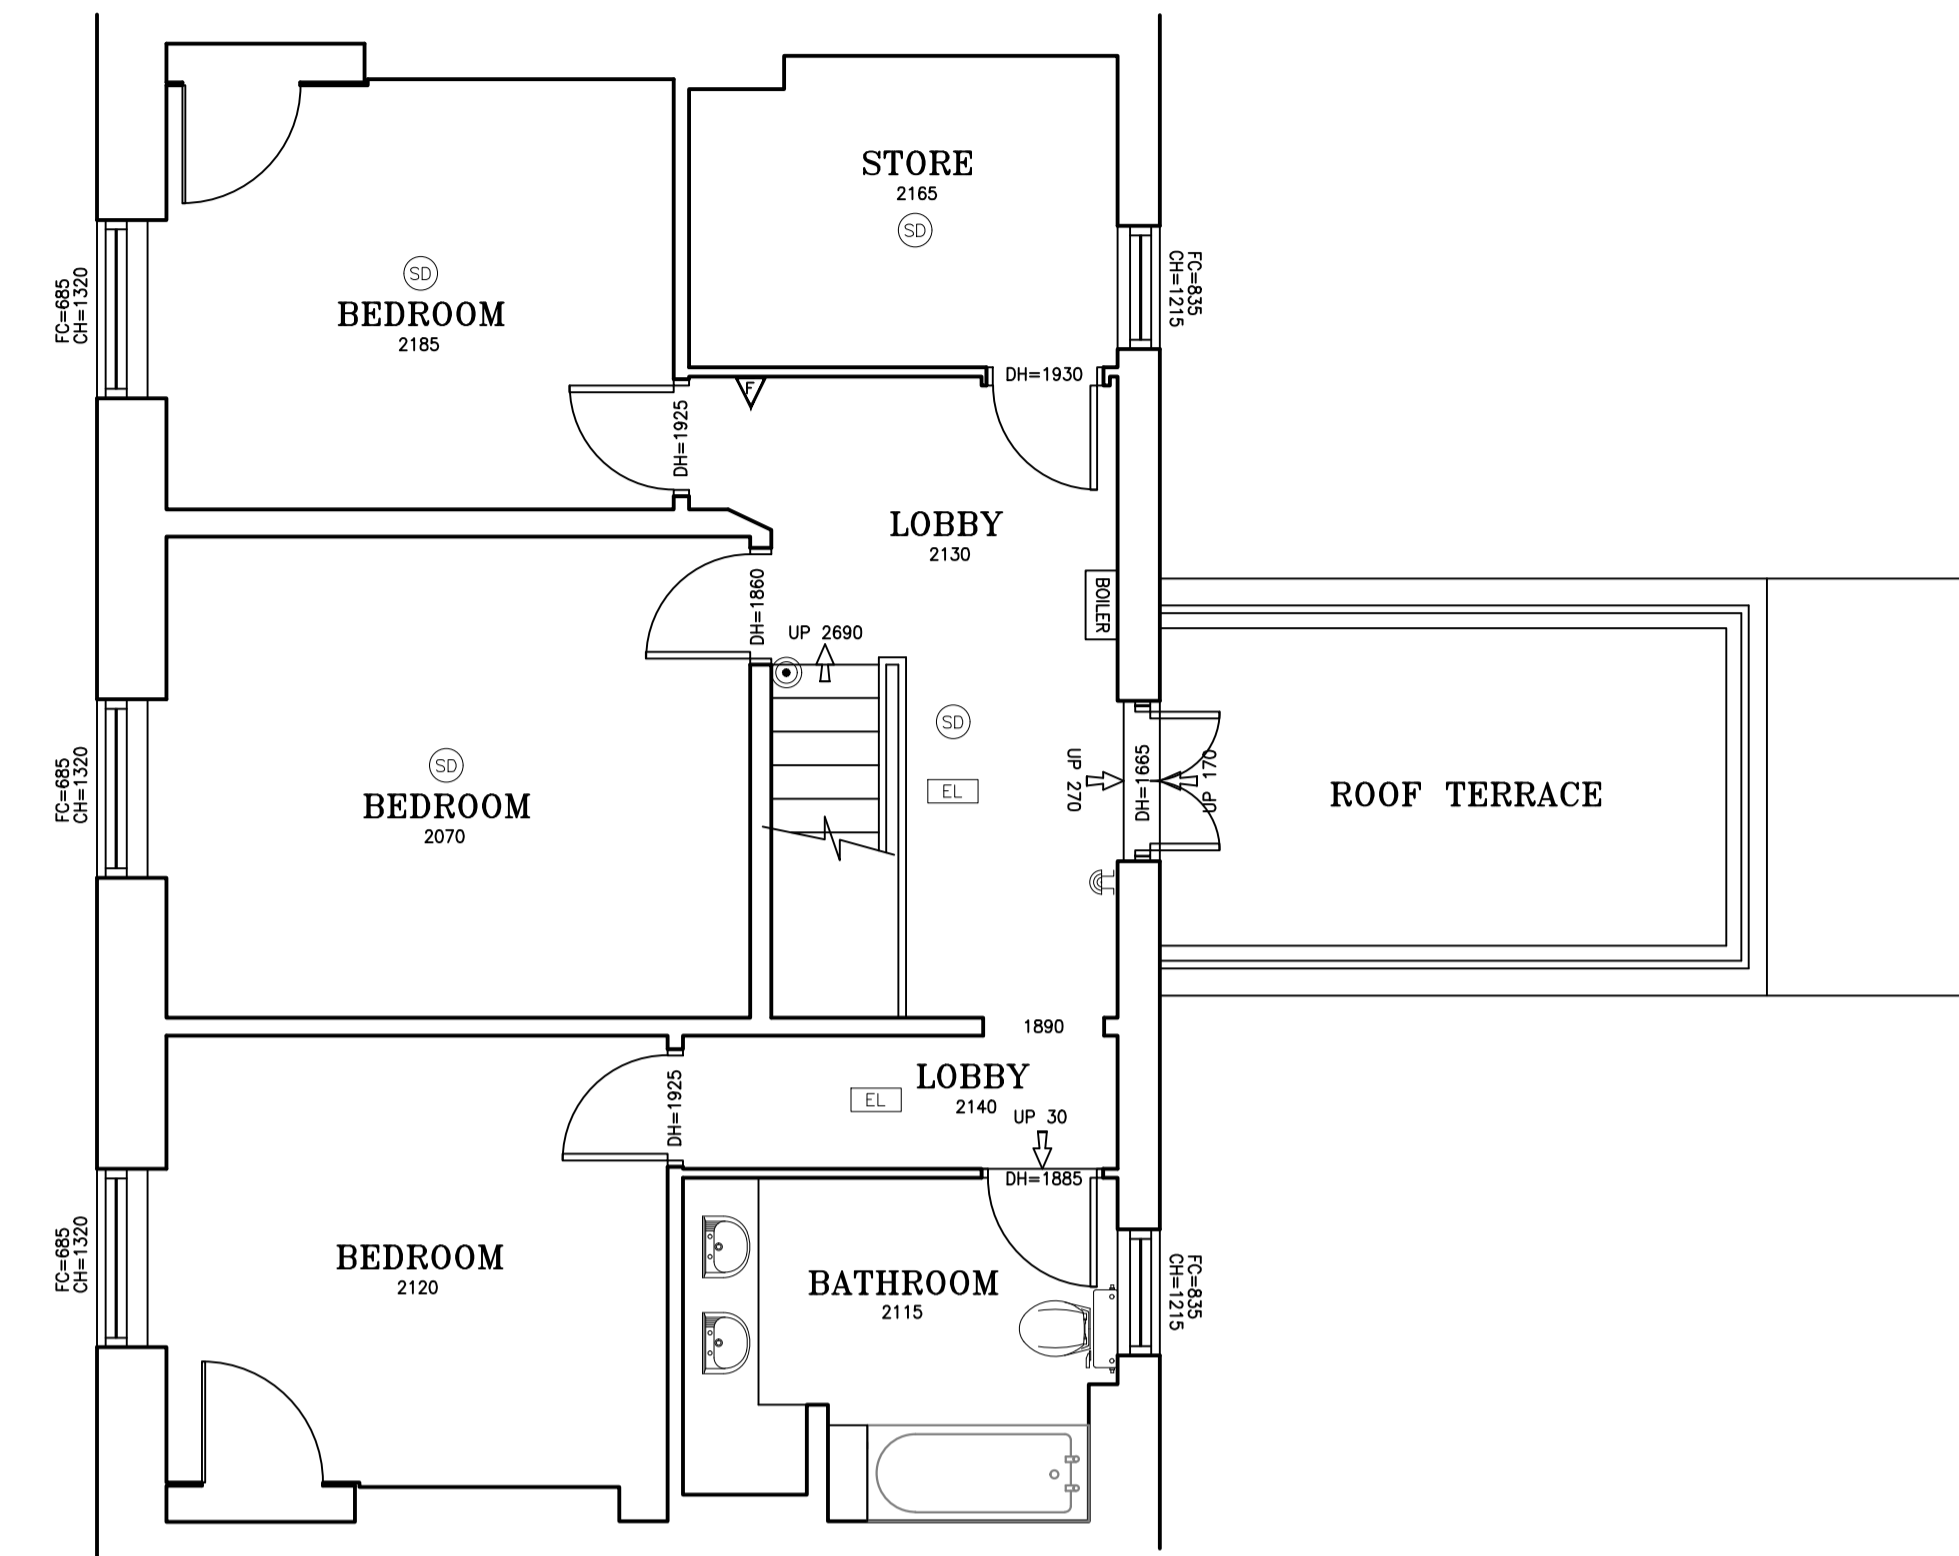


SECOND FLOOR

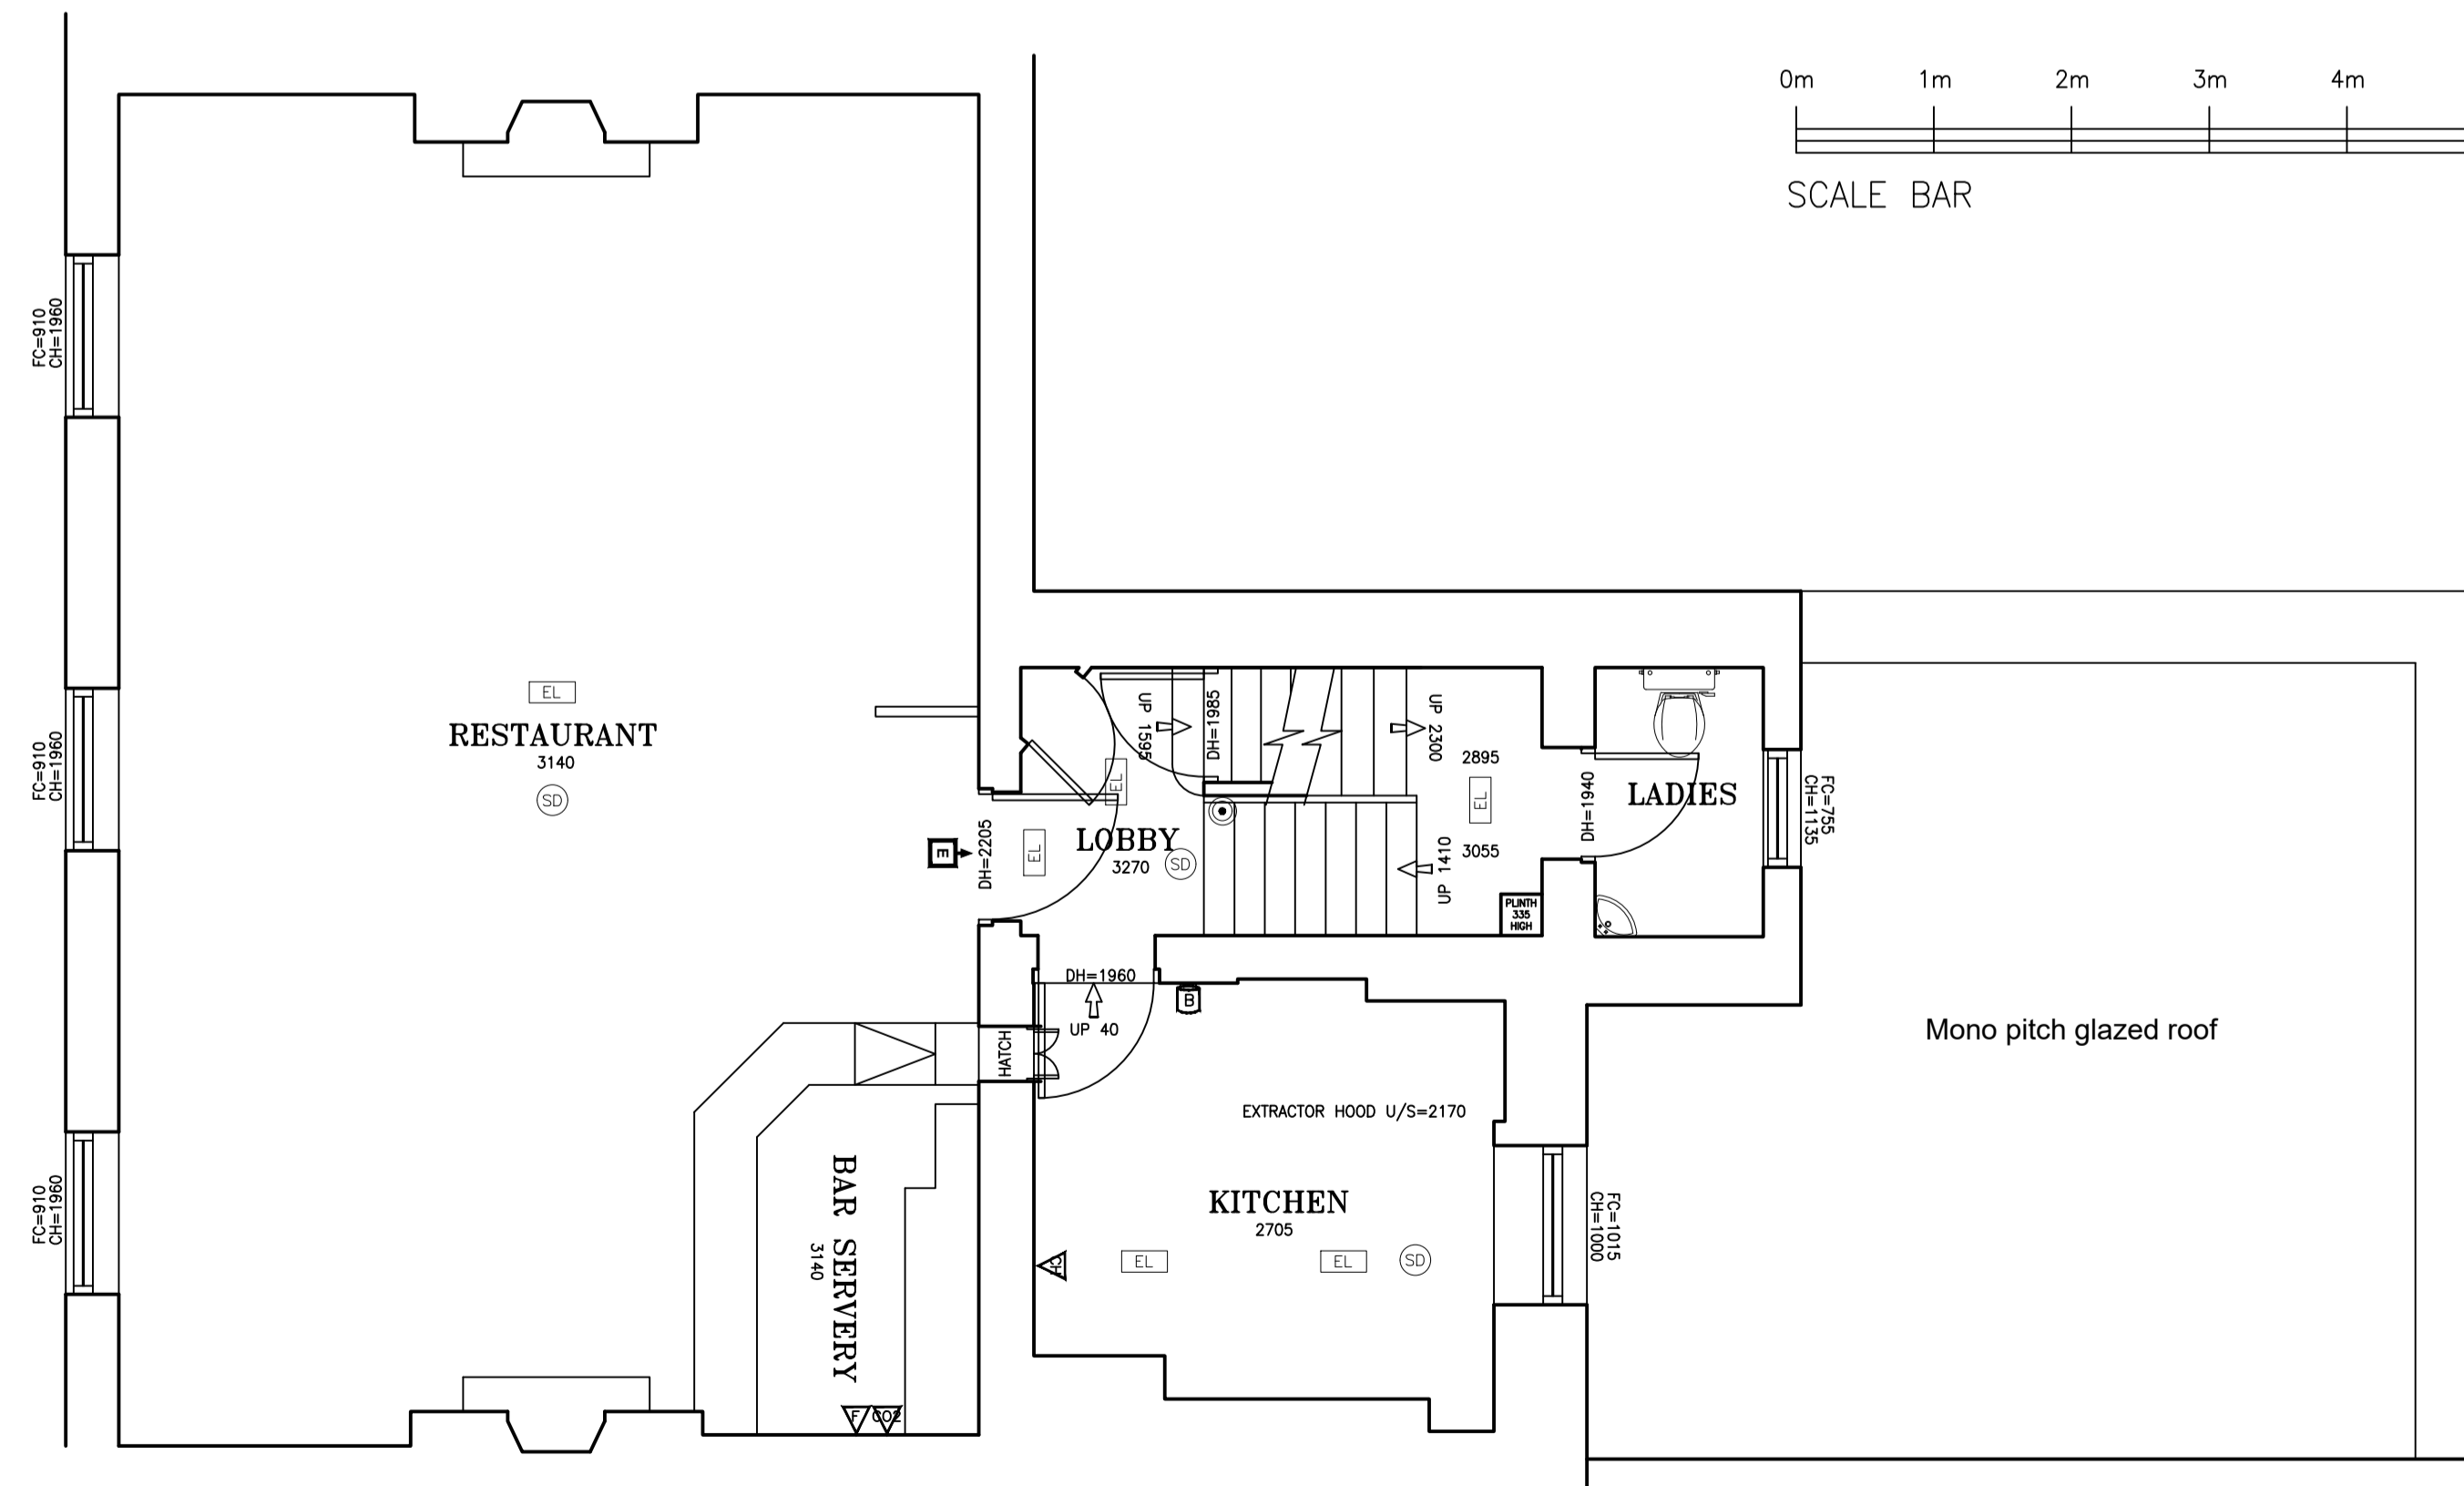

THIRD FLOOR

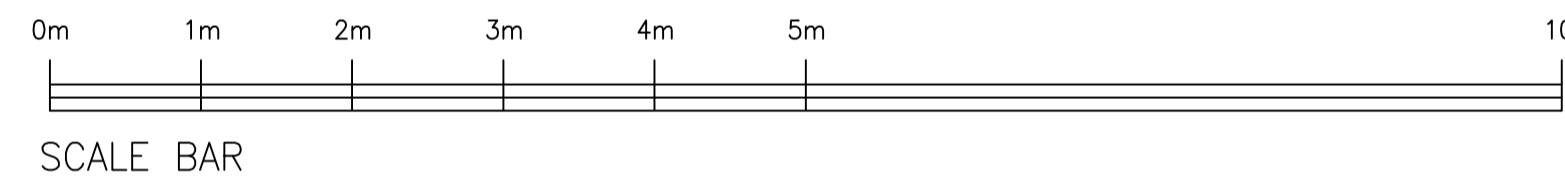

FIRST FLOOR

PembrookDesign

Summit House, Horscroft Road, The Pinnacles, Harlow, Essex. CM19 5BN
 Tel: 01279 433889 Fax: 01279 433889
 E-Mail: pembrook@pembrook.co.uk
 Website: www.pembrook.co.uk

Client: The Fat Boy Pub Co.

Project: THE LORE OF THE LAND
 4 CONWAY STREET
 FITZROVIA, LONDON
 W1T 6BB

Drawing Title: EXISTING
 FIRST, SECOND & THIRD FLOORS

Drawing No: 3175/02
 Scale: 1:50@A1
 Date: APRIL 2018
 Drawn By: TAM

Revision:

Drawing not to be scaled. Dimensions indicated must be checked on site before manufacture by contractor. any discrepancy should be reported immediately.