




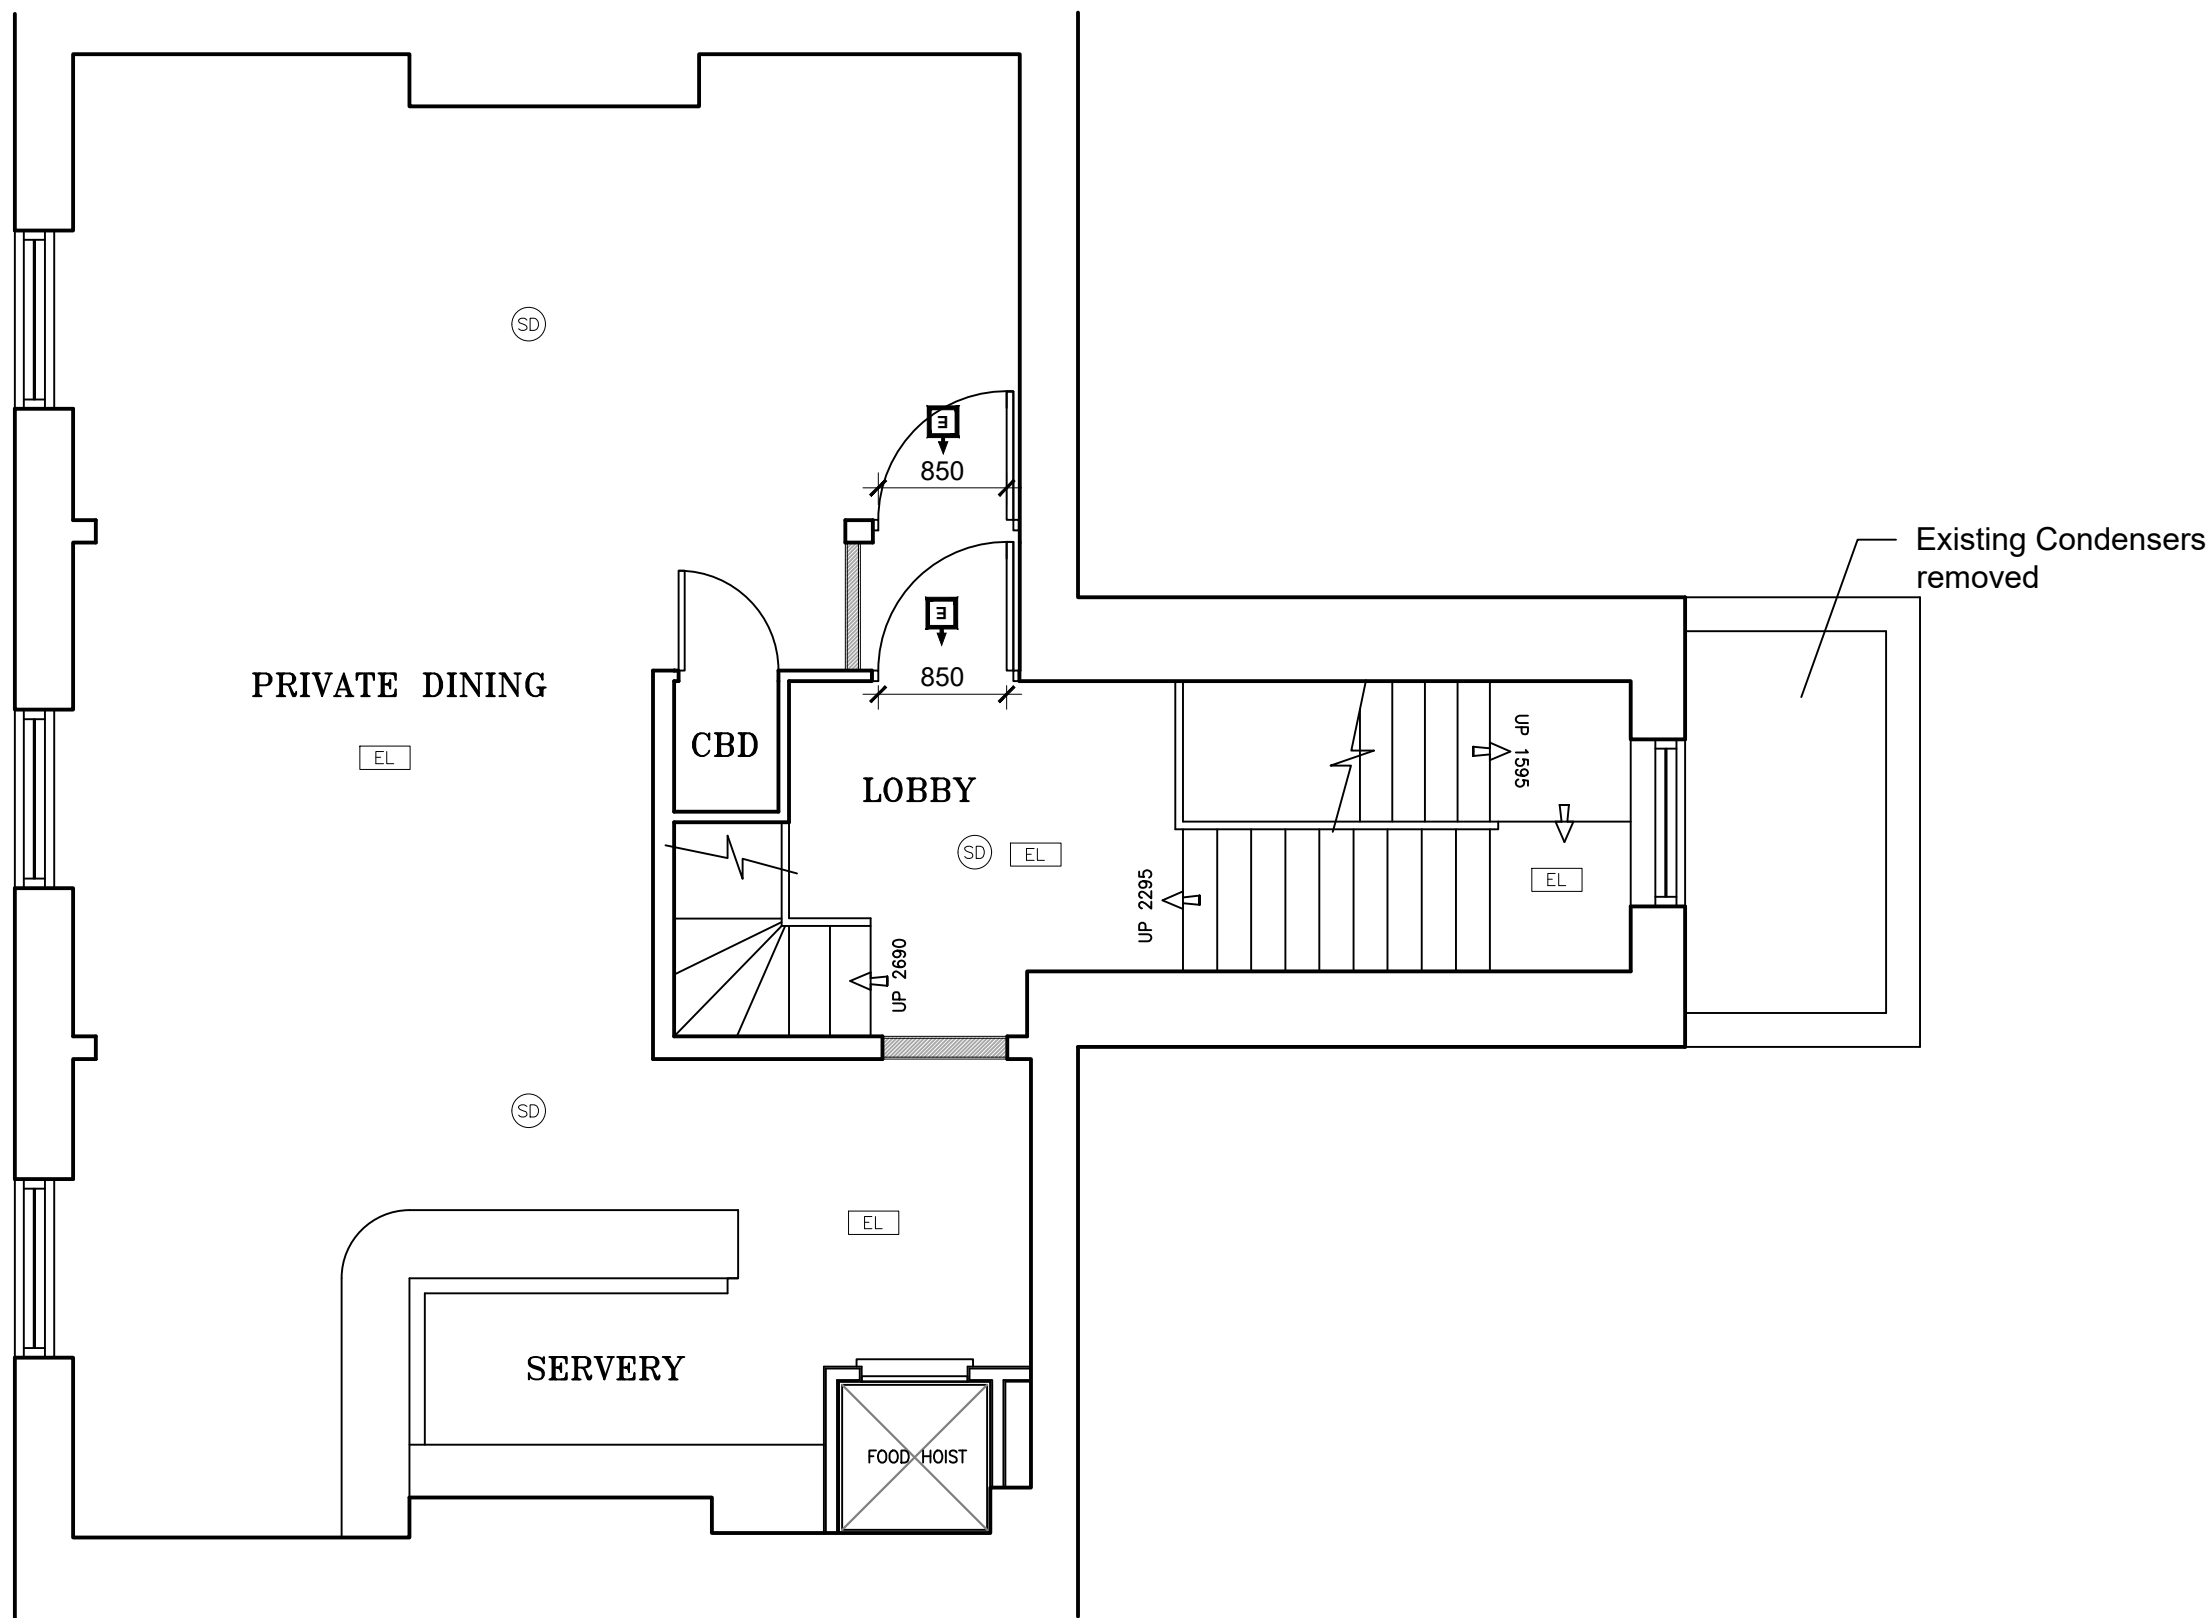


SECOND FLOOR

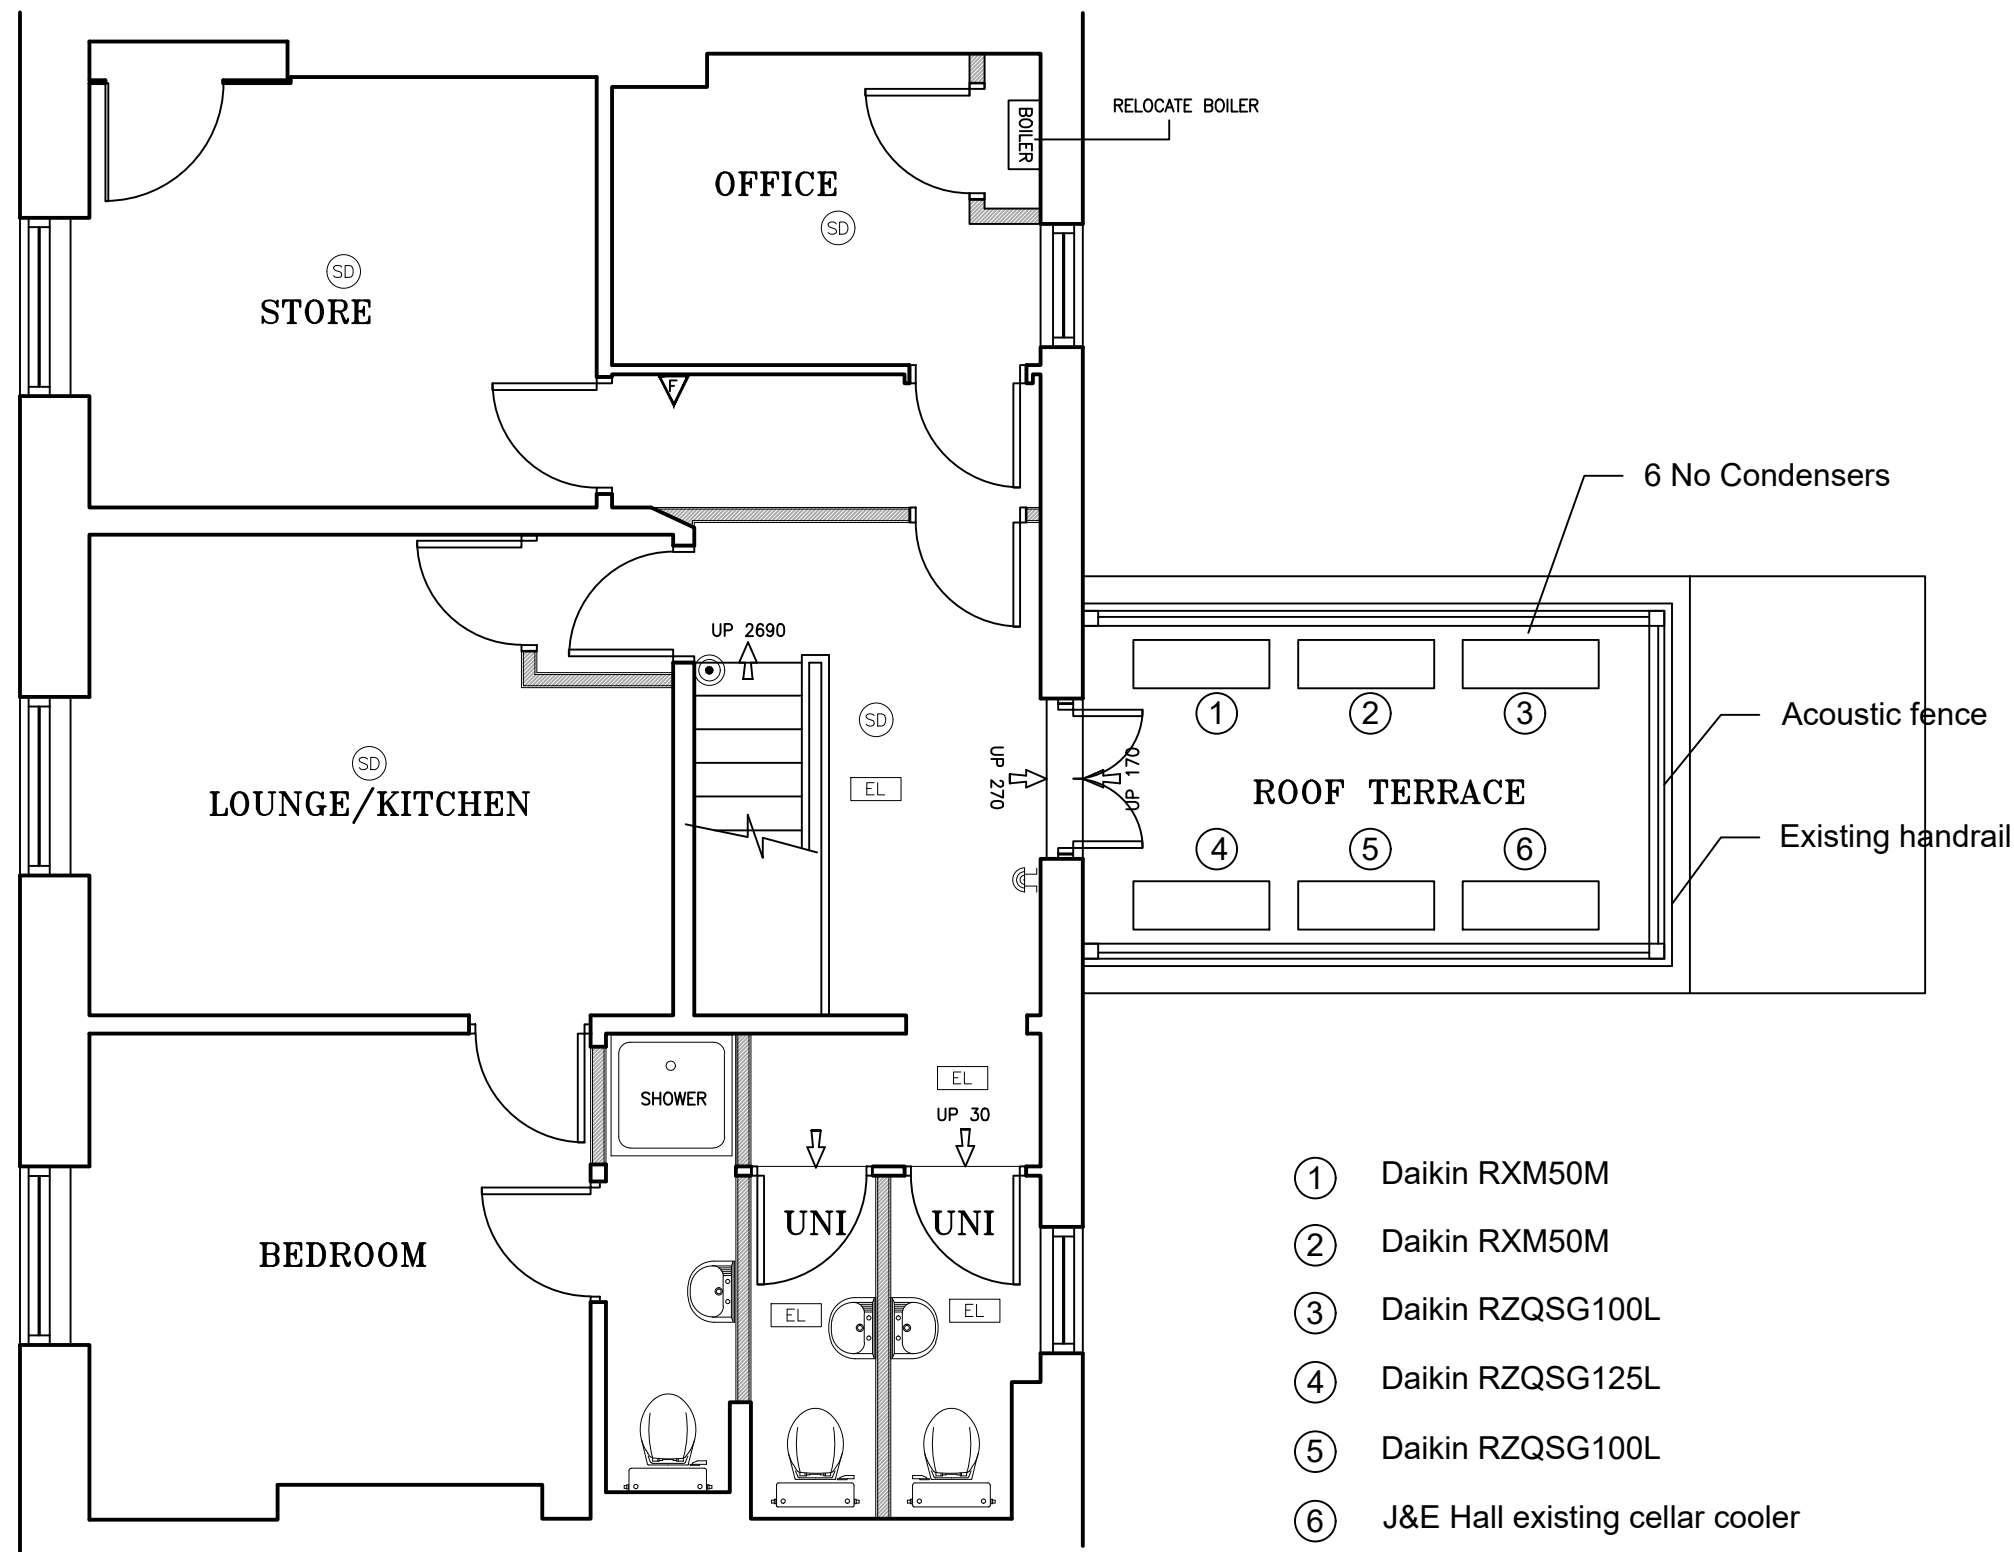

THIRD FLOOR

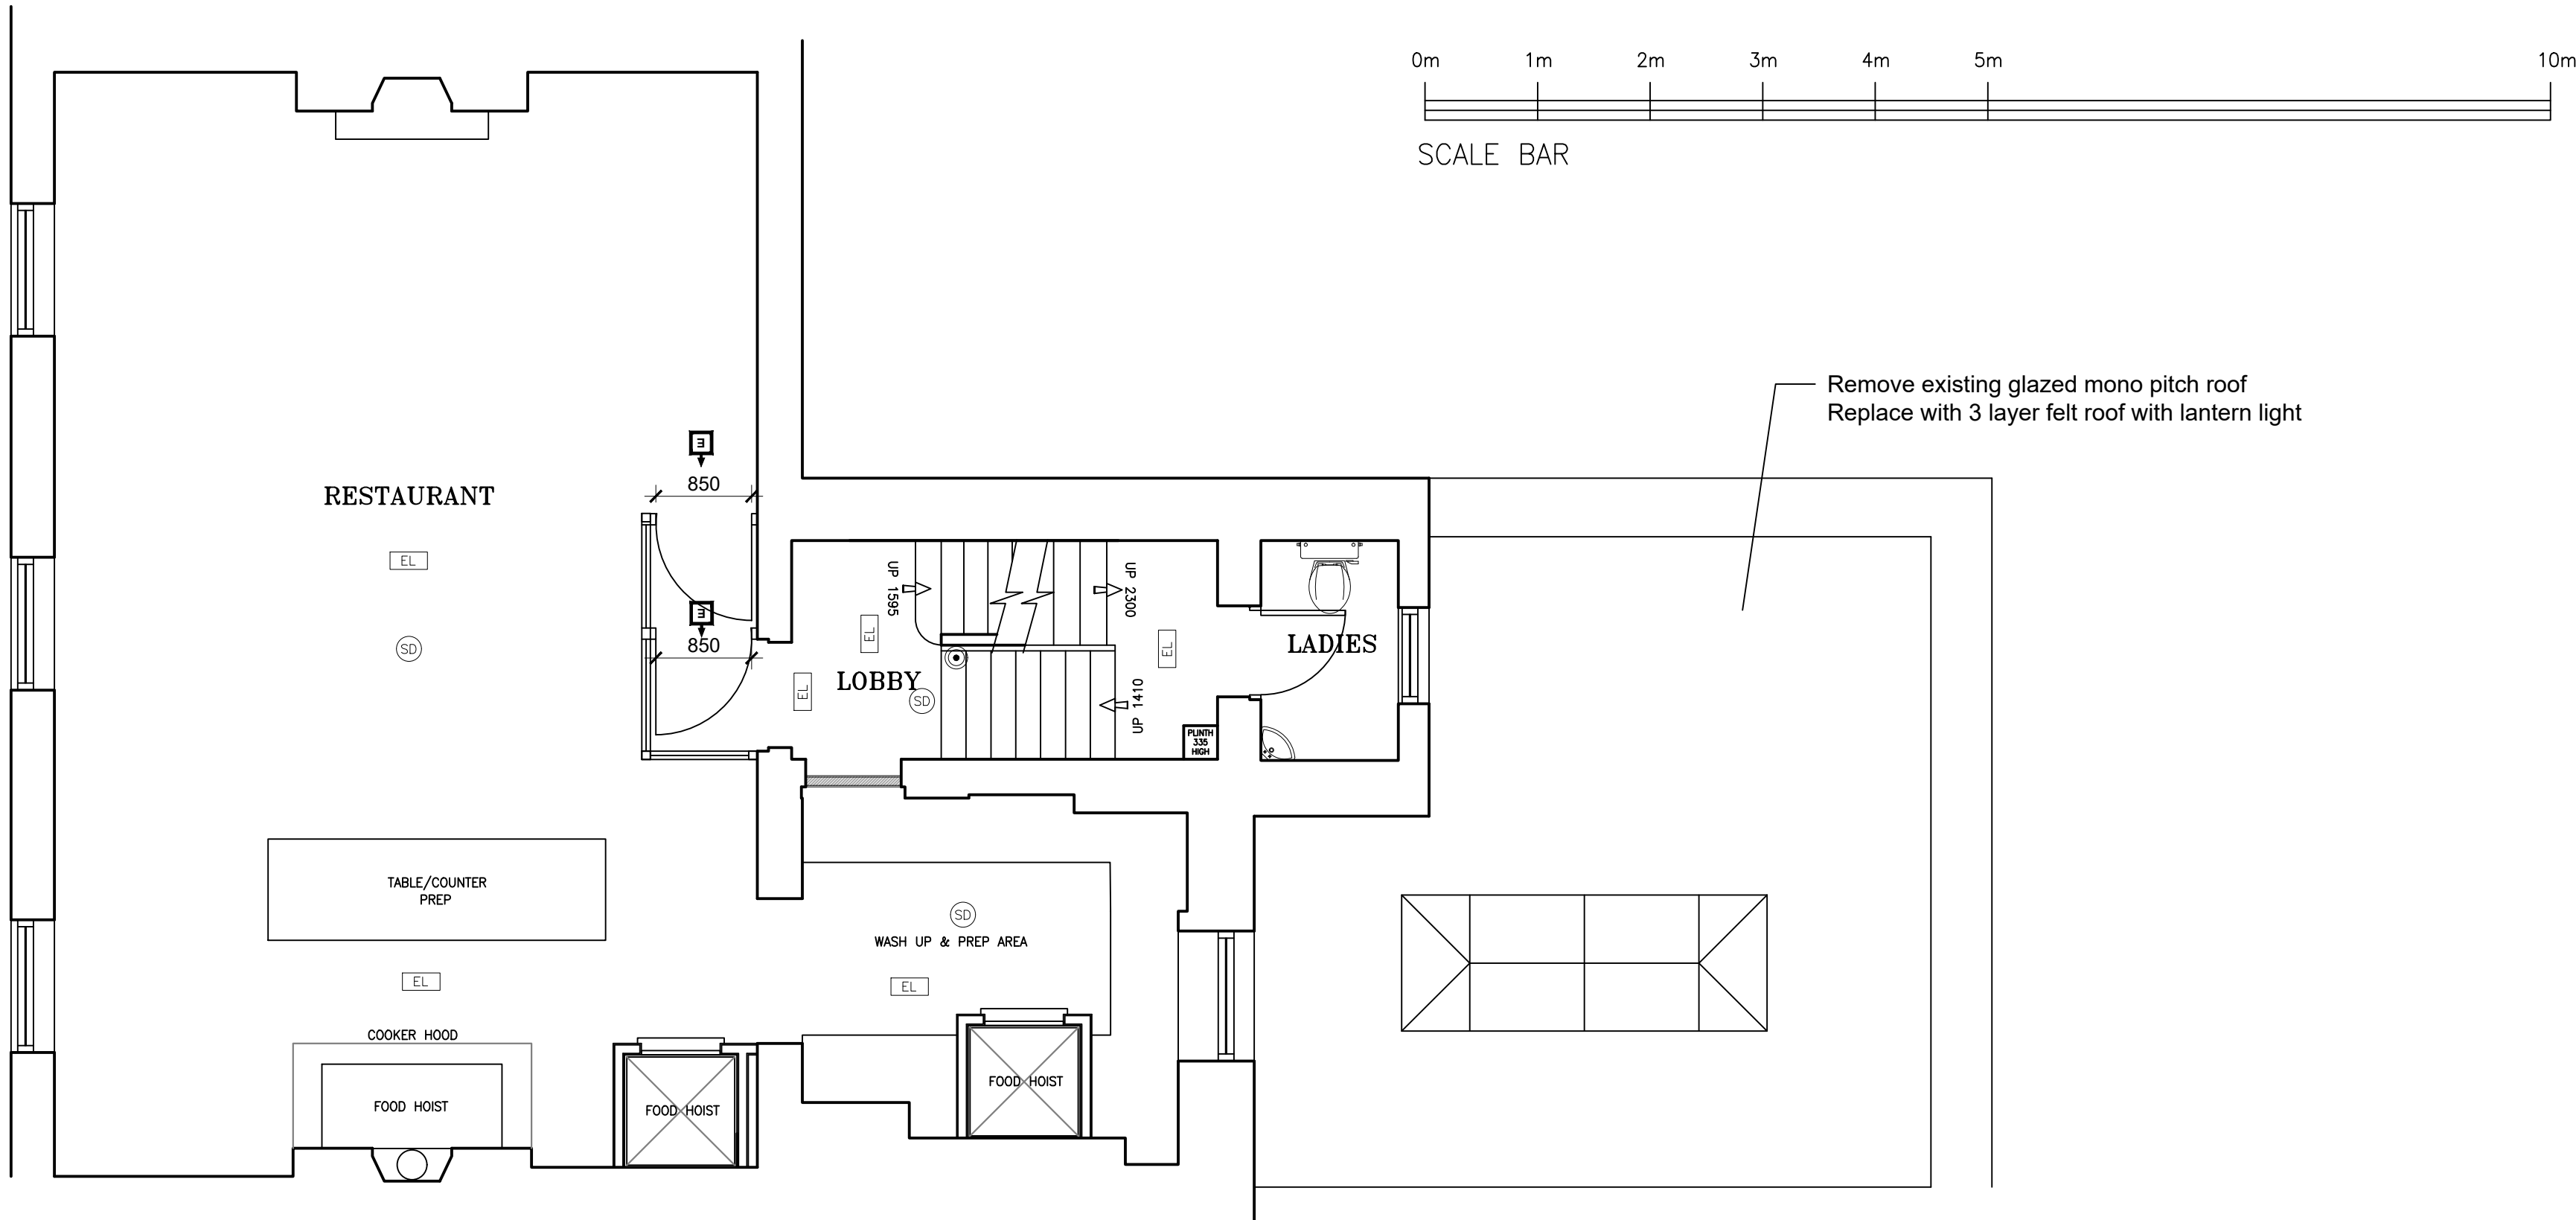

FIRST FLOOR

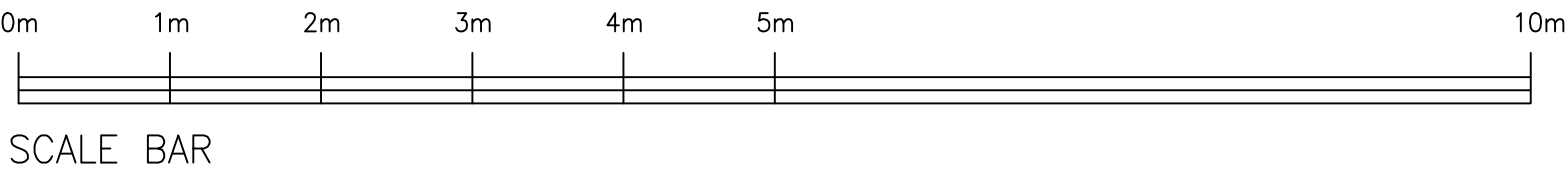

Remove existing glazed mono pitch roof
Replace with 3 layer felt roof with lantern light

PembrookDesign

Summit House, Horsecroft Road, The Pinnacles, Harlow, Essex. CM19 5BN
Tel: 01279 433889 Fax: 01279 433889
E-Mail: pembrook@pembrook.co.uk
Website: www.pembrook.co.uk

Client: The Fat Boy Pub Co.

Project: THE LORE OF THE LAND
4 CONWAY STREET
FITZROVIA, LONDON
W1T 6BB

Drawing Title: PROPOSED
First, Second & Third Floors

Drawing No: 3175/11
Scale: 1:50@A1
Date: APRIL 2018
Drawn By: TAM

Revision:

Drawing not to be scaled. Dimensions indicated must be checked
on site before manufacture by contractor.
any discrepancy should be reported immediately.