




**Typical Insulated Upstand to Parapet**  
1 : 5

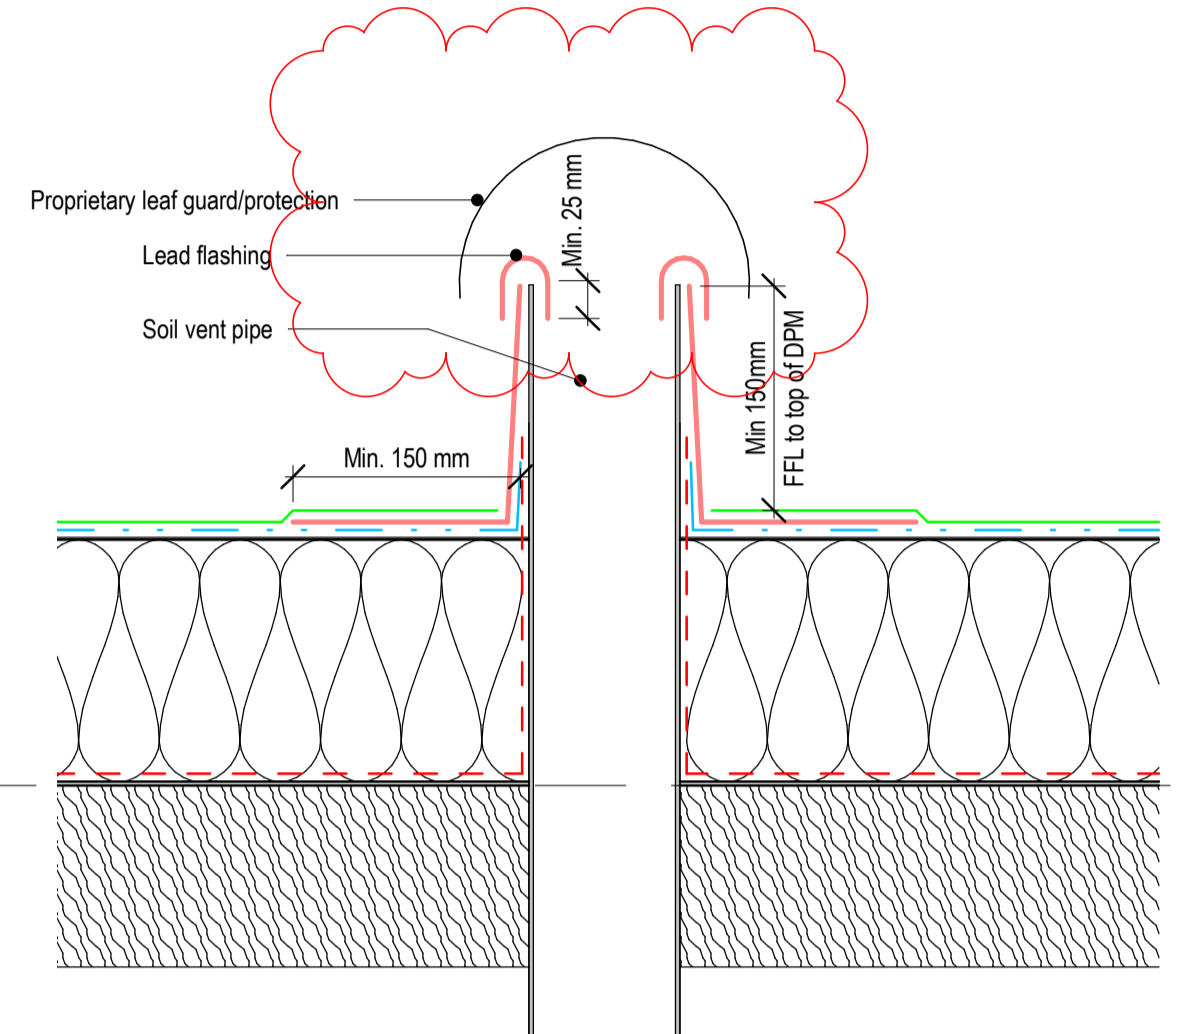


**Soil Vent Pipe**  
1 : 5

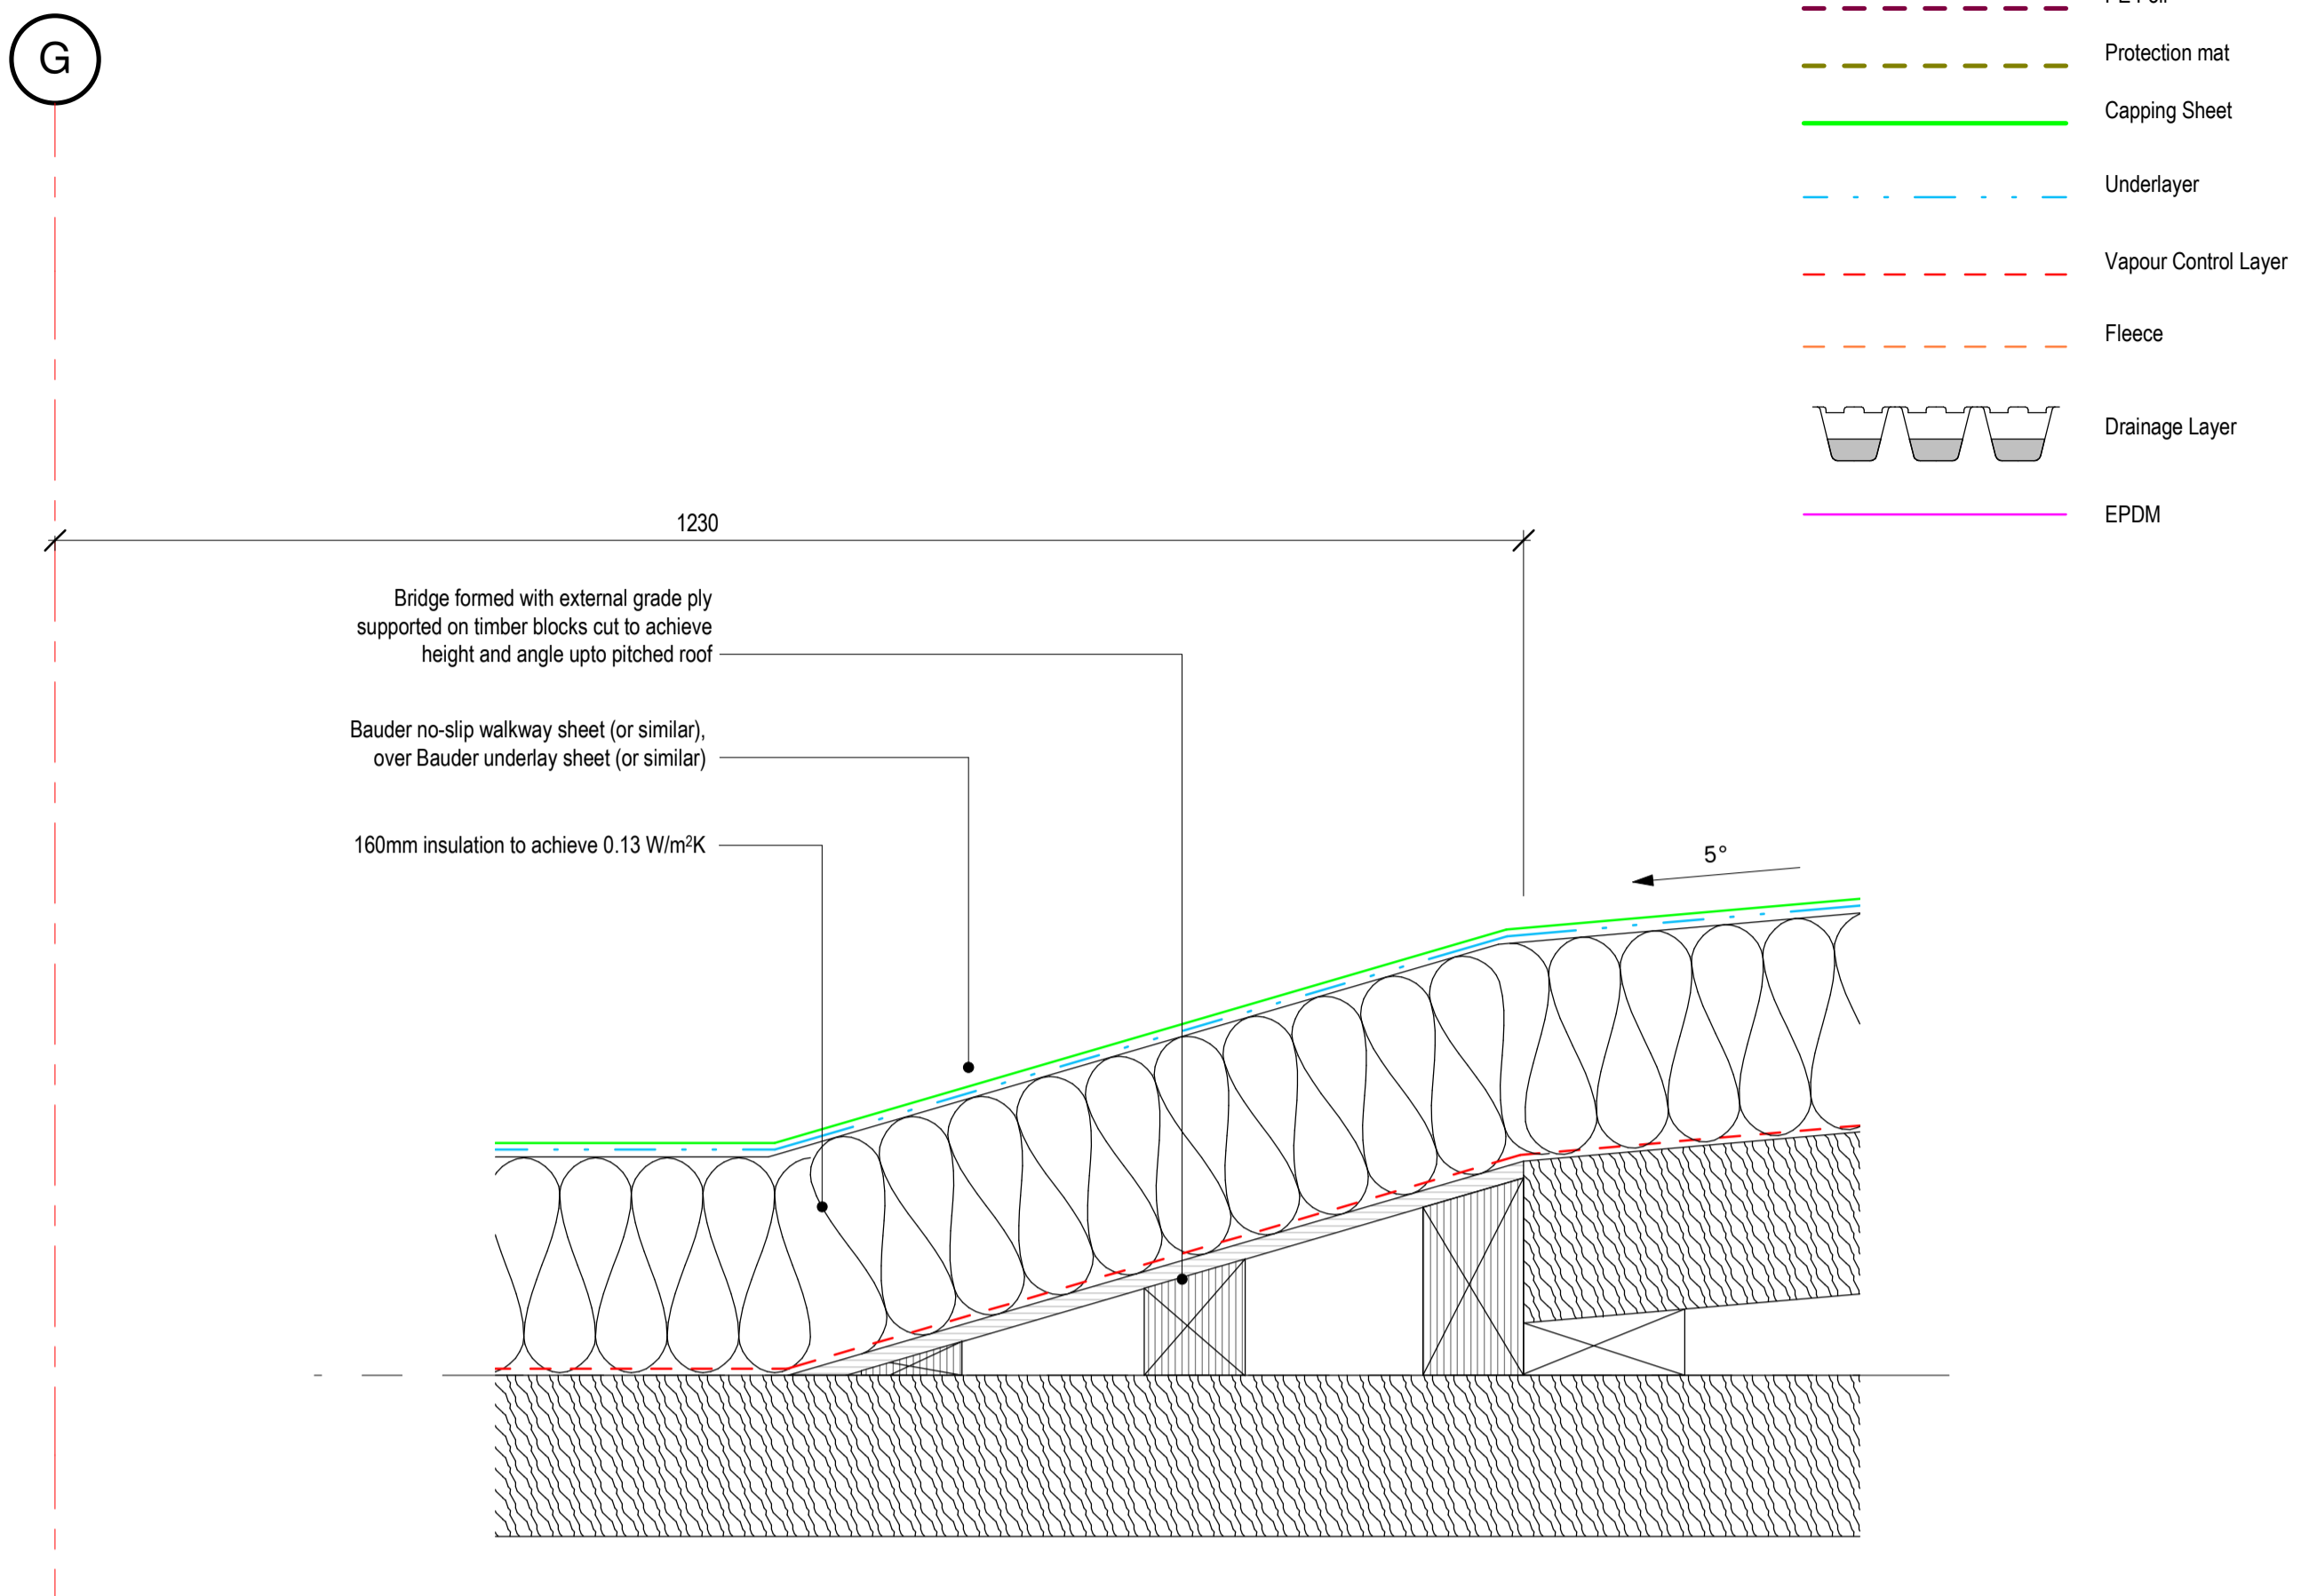

**Access to Pitched Roof from Flat Roof**  
1 : 5

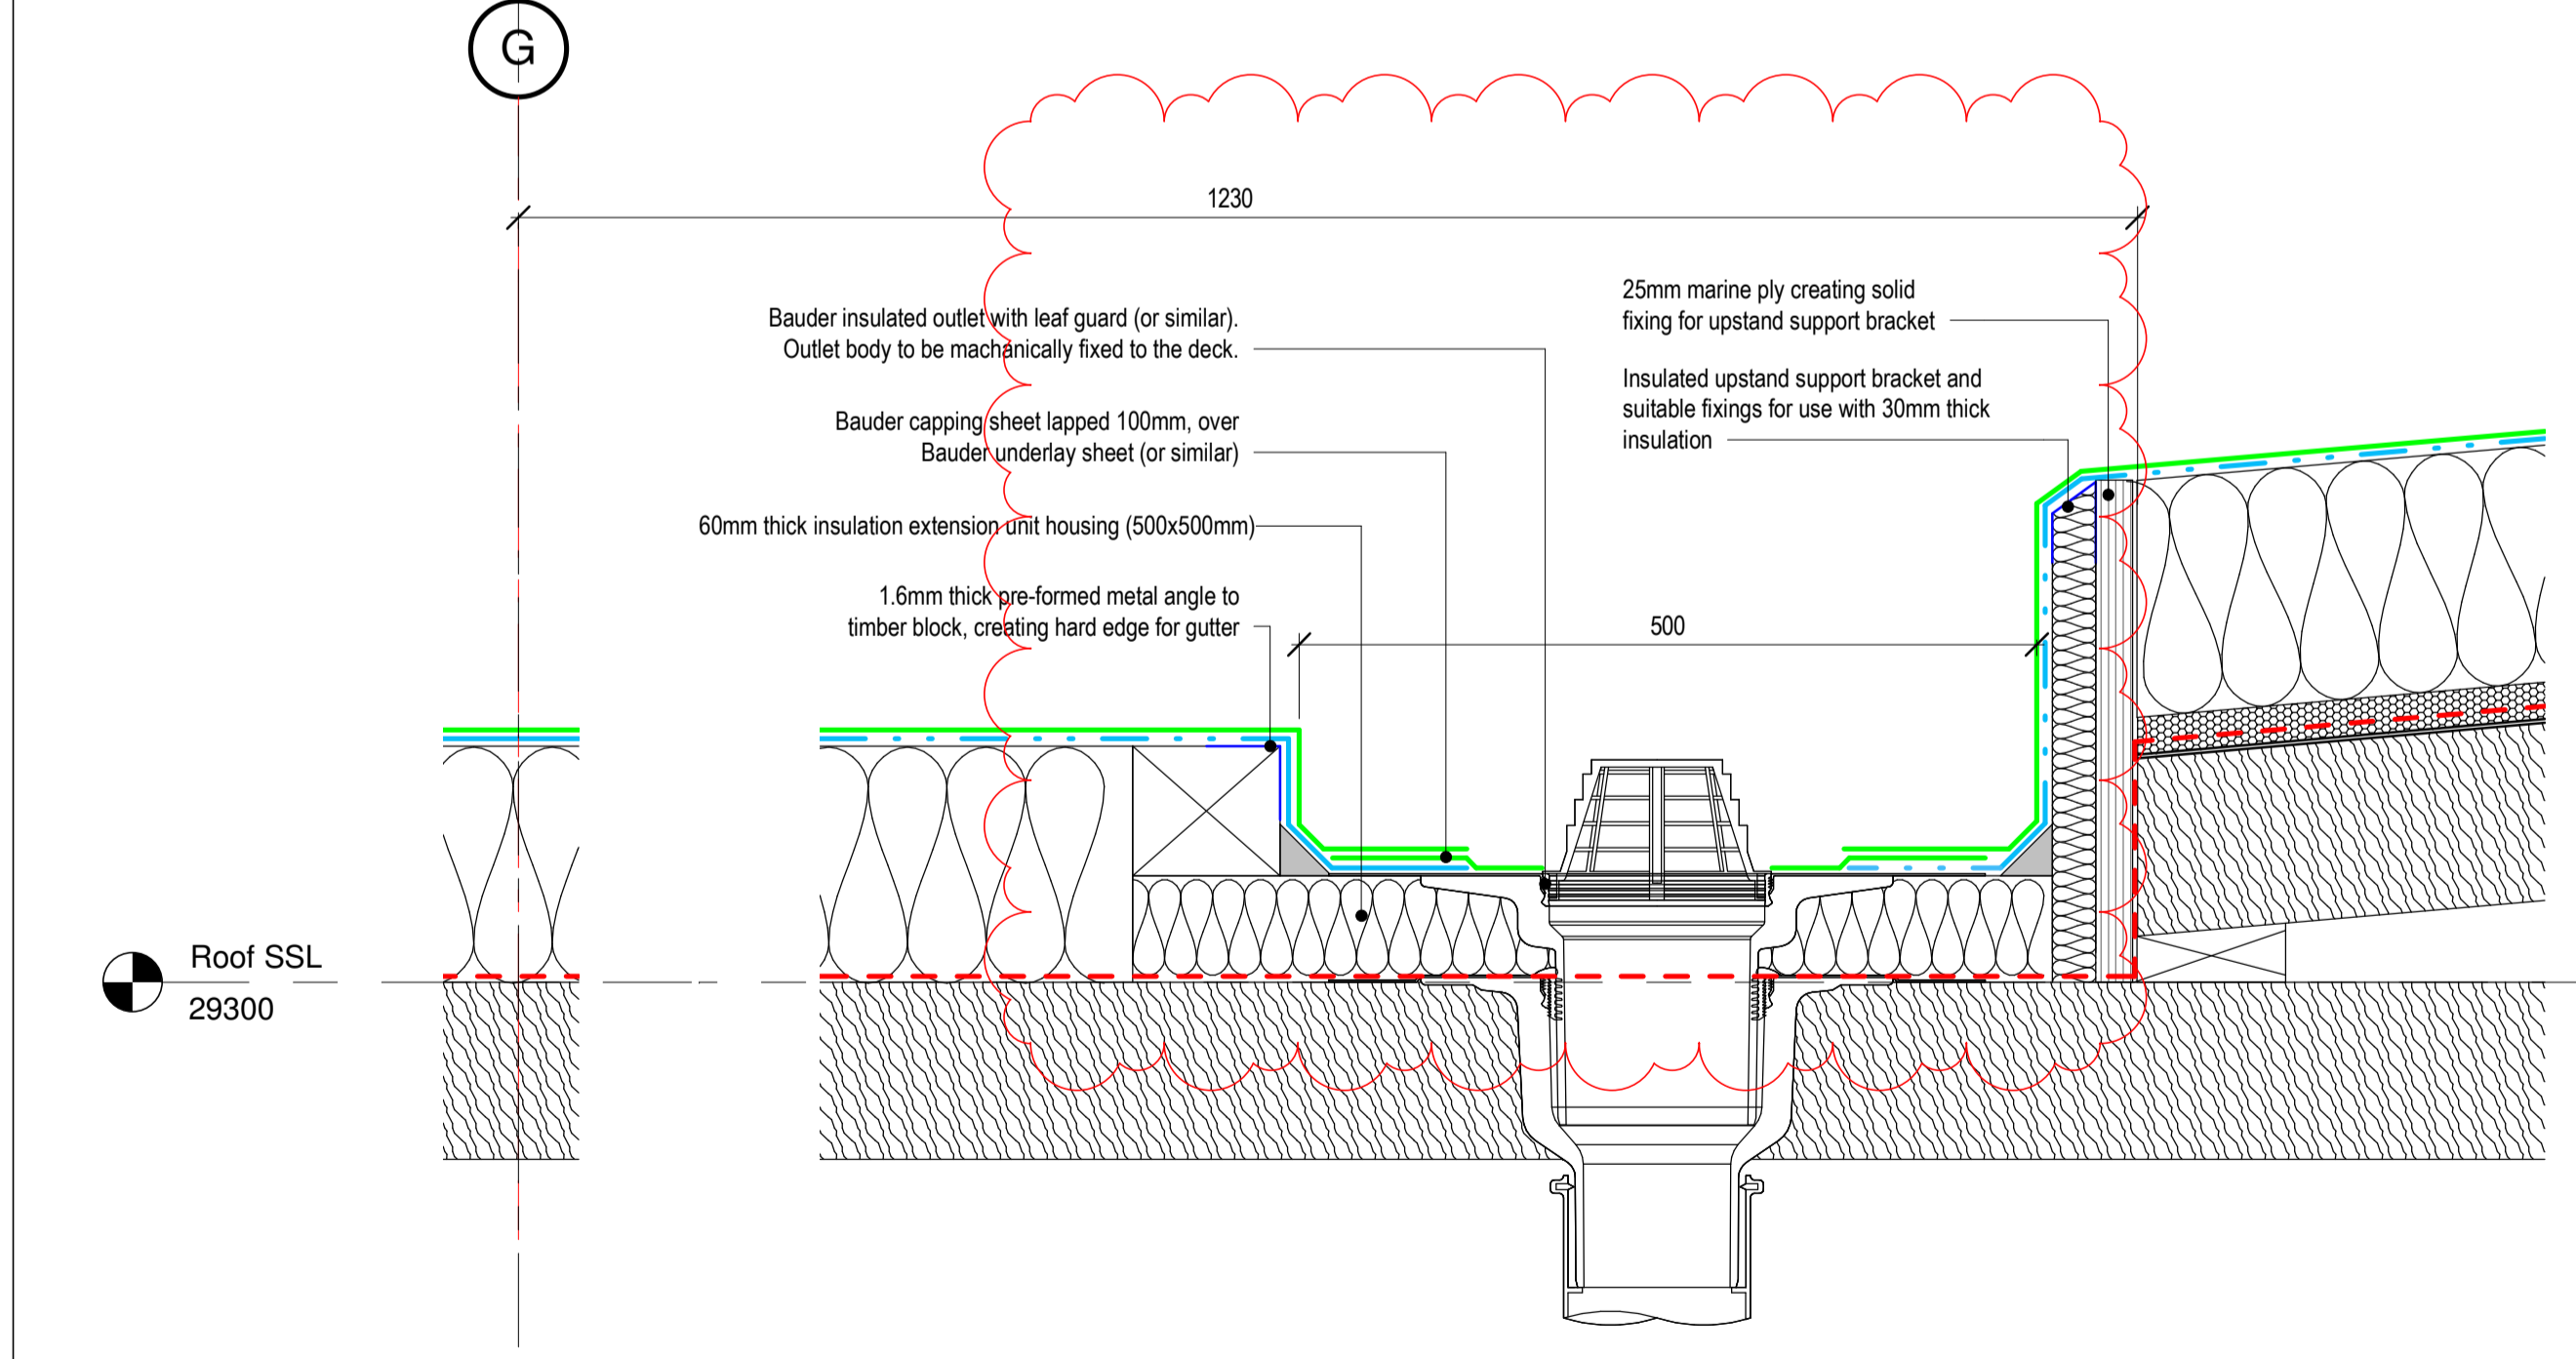

**Gutter at Pitched to Flat Roof**  
1 : 5

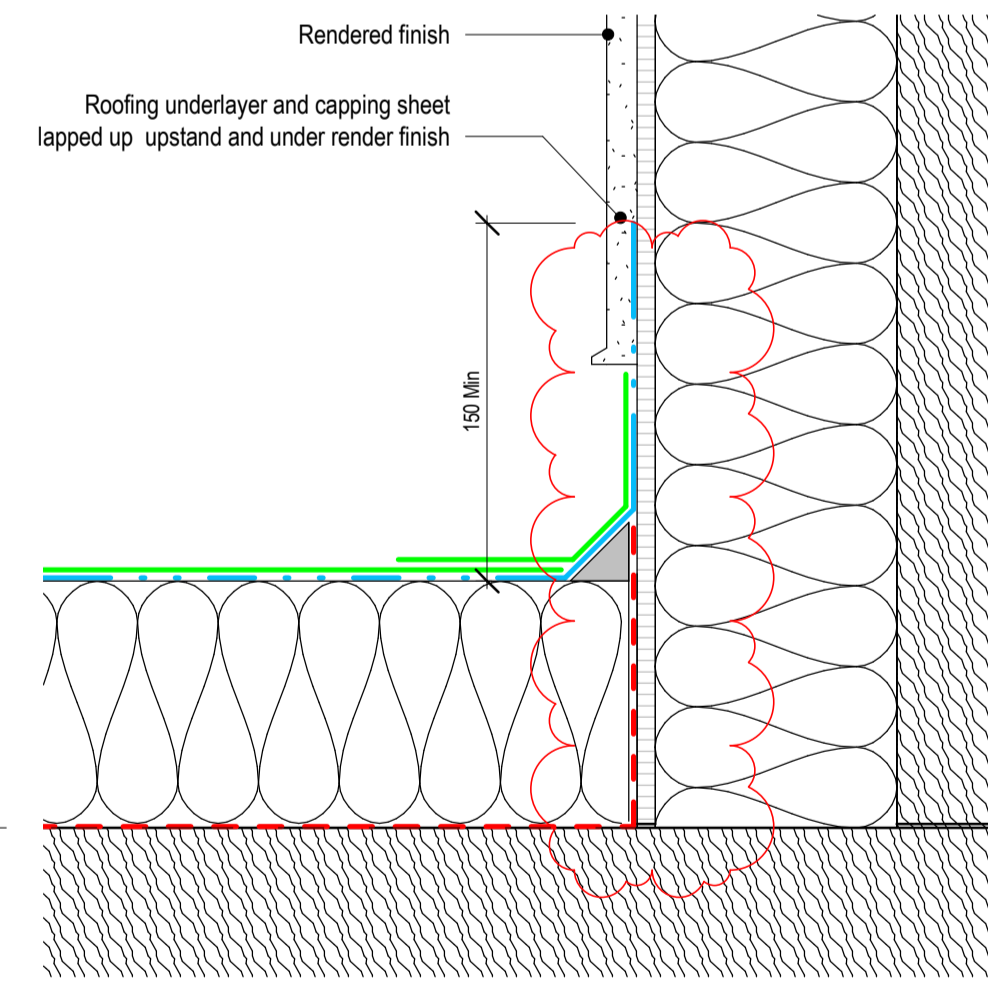

**Insulated Upstand to rooflight/chimney**  
1 : 5

rev	description	drawn	checked	date
2	General revisions made/H&Co comments added	ZC	MB	29/03/18
1	Preliminary Issue	ZC	MB	13/02/18

status: PRELIMINARY  
This drawing is protected under The Copyright, Designs and Patents Act 1988. Do not scale. Figured dimensions only are to be taken from this drawing. All dimensions are to be checked on site before any work is put in hand. If in doubt, ASK.

**P T A L**  
PETER TAYLOR ASSOCIATES LIMITED  
7 CURZON STREET  
MAYFAIR LONDON W1J 5HG  
TELEPHONE + 44 (0)20 7495 3837  
FACSIMILE + 44 (0)20 7493 3475  
EMAIL MAYFAIR@PTAL.CO.UK  
WWW.PTAL.CO.UK

client: Neilcott Construction Group  
Excel House  
Cray Avenue  
Orpington  
Kent  
BR5 3ST



project: Central Somers Town  
Plot 4

title: Roof Type 1 - Typical Details Sheet 1

scale: 1 : 5 @ A1  
date: 17/10/17  
drawn: Author  
checked: Checker

Project ID: 170025 Originator: PTA Drawing No: P4-XX-DR-A-27-050 revision: P 2