




1. Northern parapet detail
1 : 5

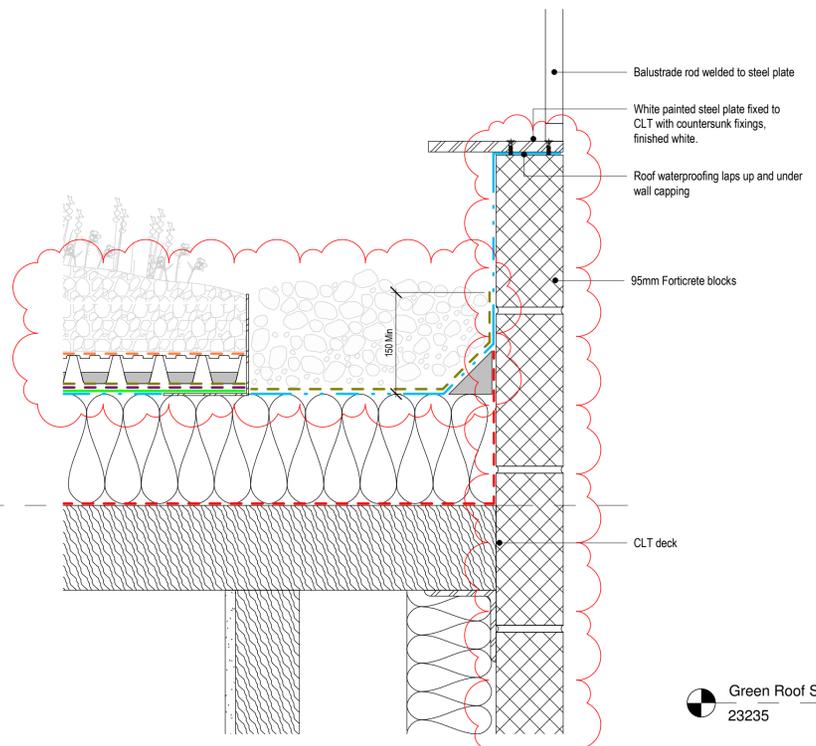


2. North terrace stair/green roof
1 : 5

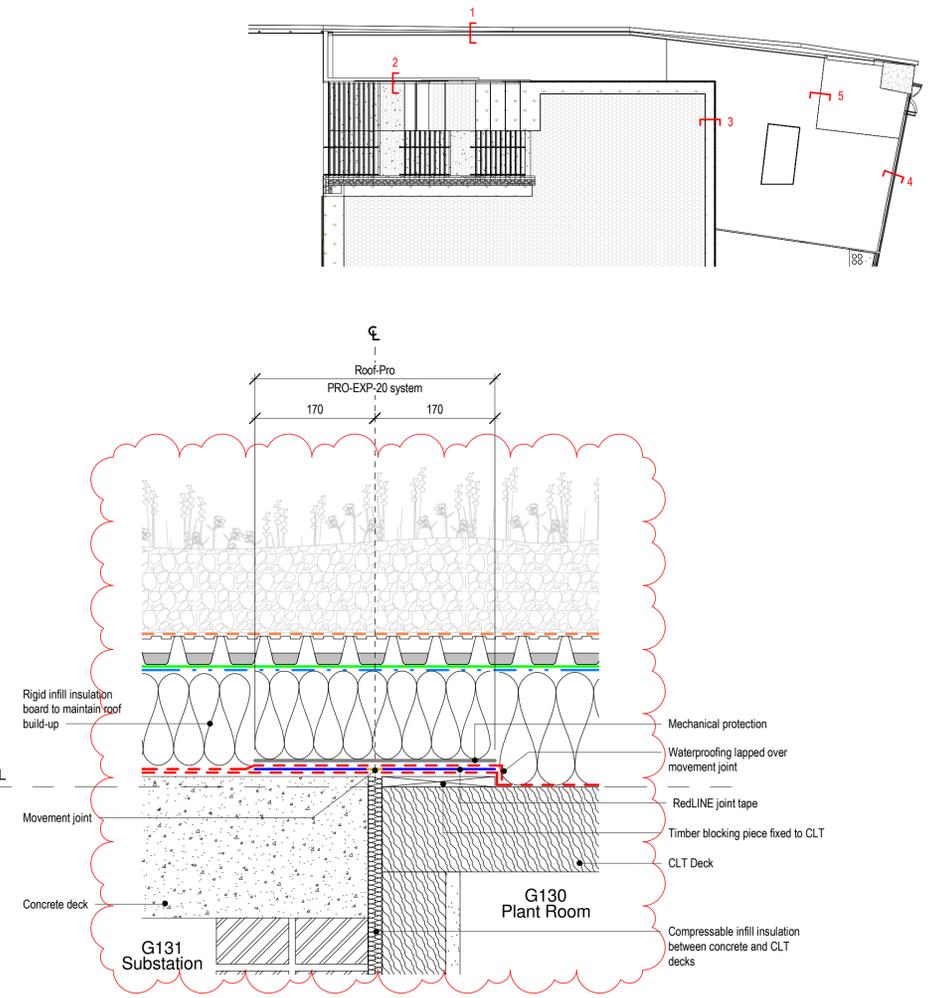


5. Concrete Slab to CLT Slab
1 : 5

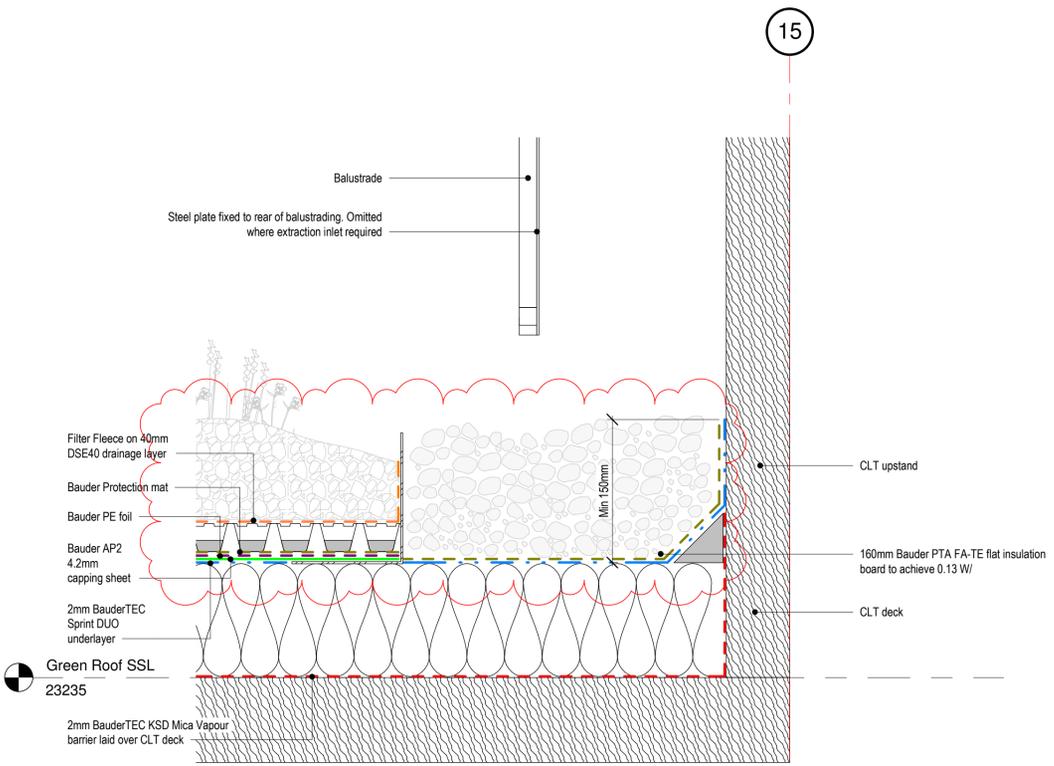

3. Upstand along GL 15 detail
1 : 5

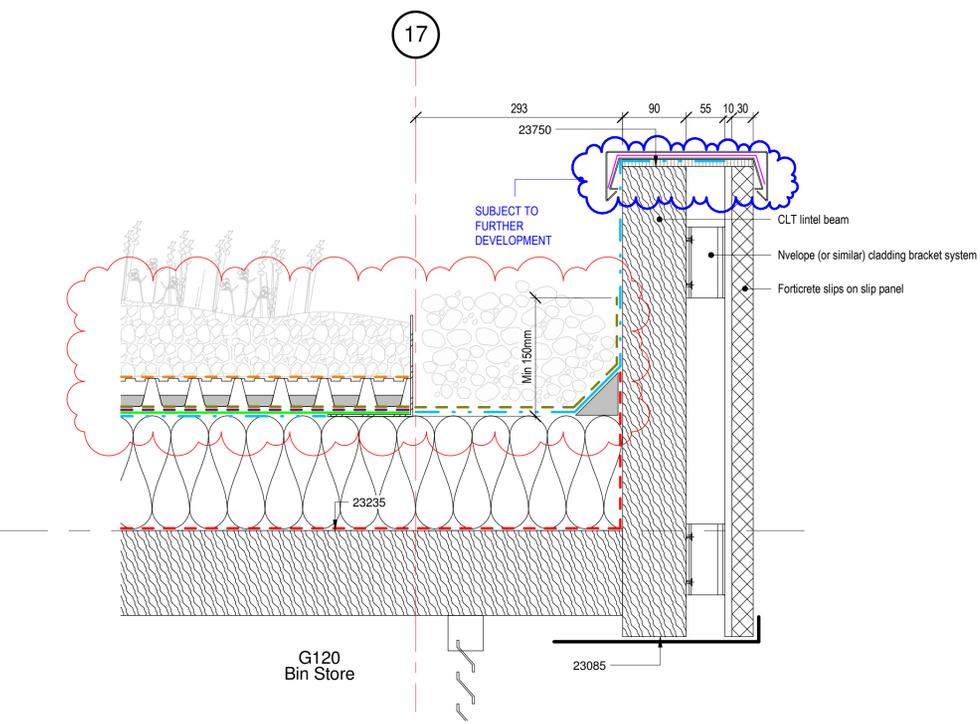

4. GL 17 Lintel beam detail
1 : 5

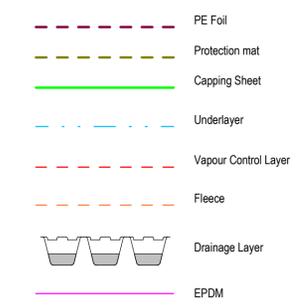

rev	description	drawn	checked	date
2	General revisions made/H&Co comments added	ZC	MB	29/03/18
1	Preliminary Issue	ZC	MB	13/02/18

status: PRELIMINARY
This drawing is protected under The Copyright, Designs and Patents Act 1988. Do not scale. Figured dimensions only are to be taken from this drawing. All dimensions are to be checked on site before any work is put in hand. If in doubt, ASK.

P T A L
PETER TAYLOR ASSOCIATES LIMITED
7 CURZON STREET
MAYFAIR LONDON W1J 5HG
TELEPHONE + 44 (0)20 7495 3837
FACSIMILE + 44 (0)20 7493 3475
EMAIL MAYFAIR@PTAL.CO.UK
WWW.PTAL.CO.UK

client: Neilcott Construction Group
Excel House
Cray Avenue
Orpington
Kent
BR5 3ST



project: Central Somers Town
Plot 4
title: Roof Type 2 - Typical Detail Sheet 1

scale: As indicated @ A1
date: 17/10/17
drawn: Author
checked: Checker

Project ID: 170025
Originator: PTA
Drawing No: P4-XX-DR-A-27-051
revision: P 2