




1. Typical R-03 Planter Upstand Detail
1 : 5

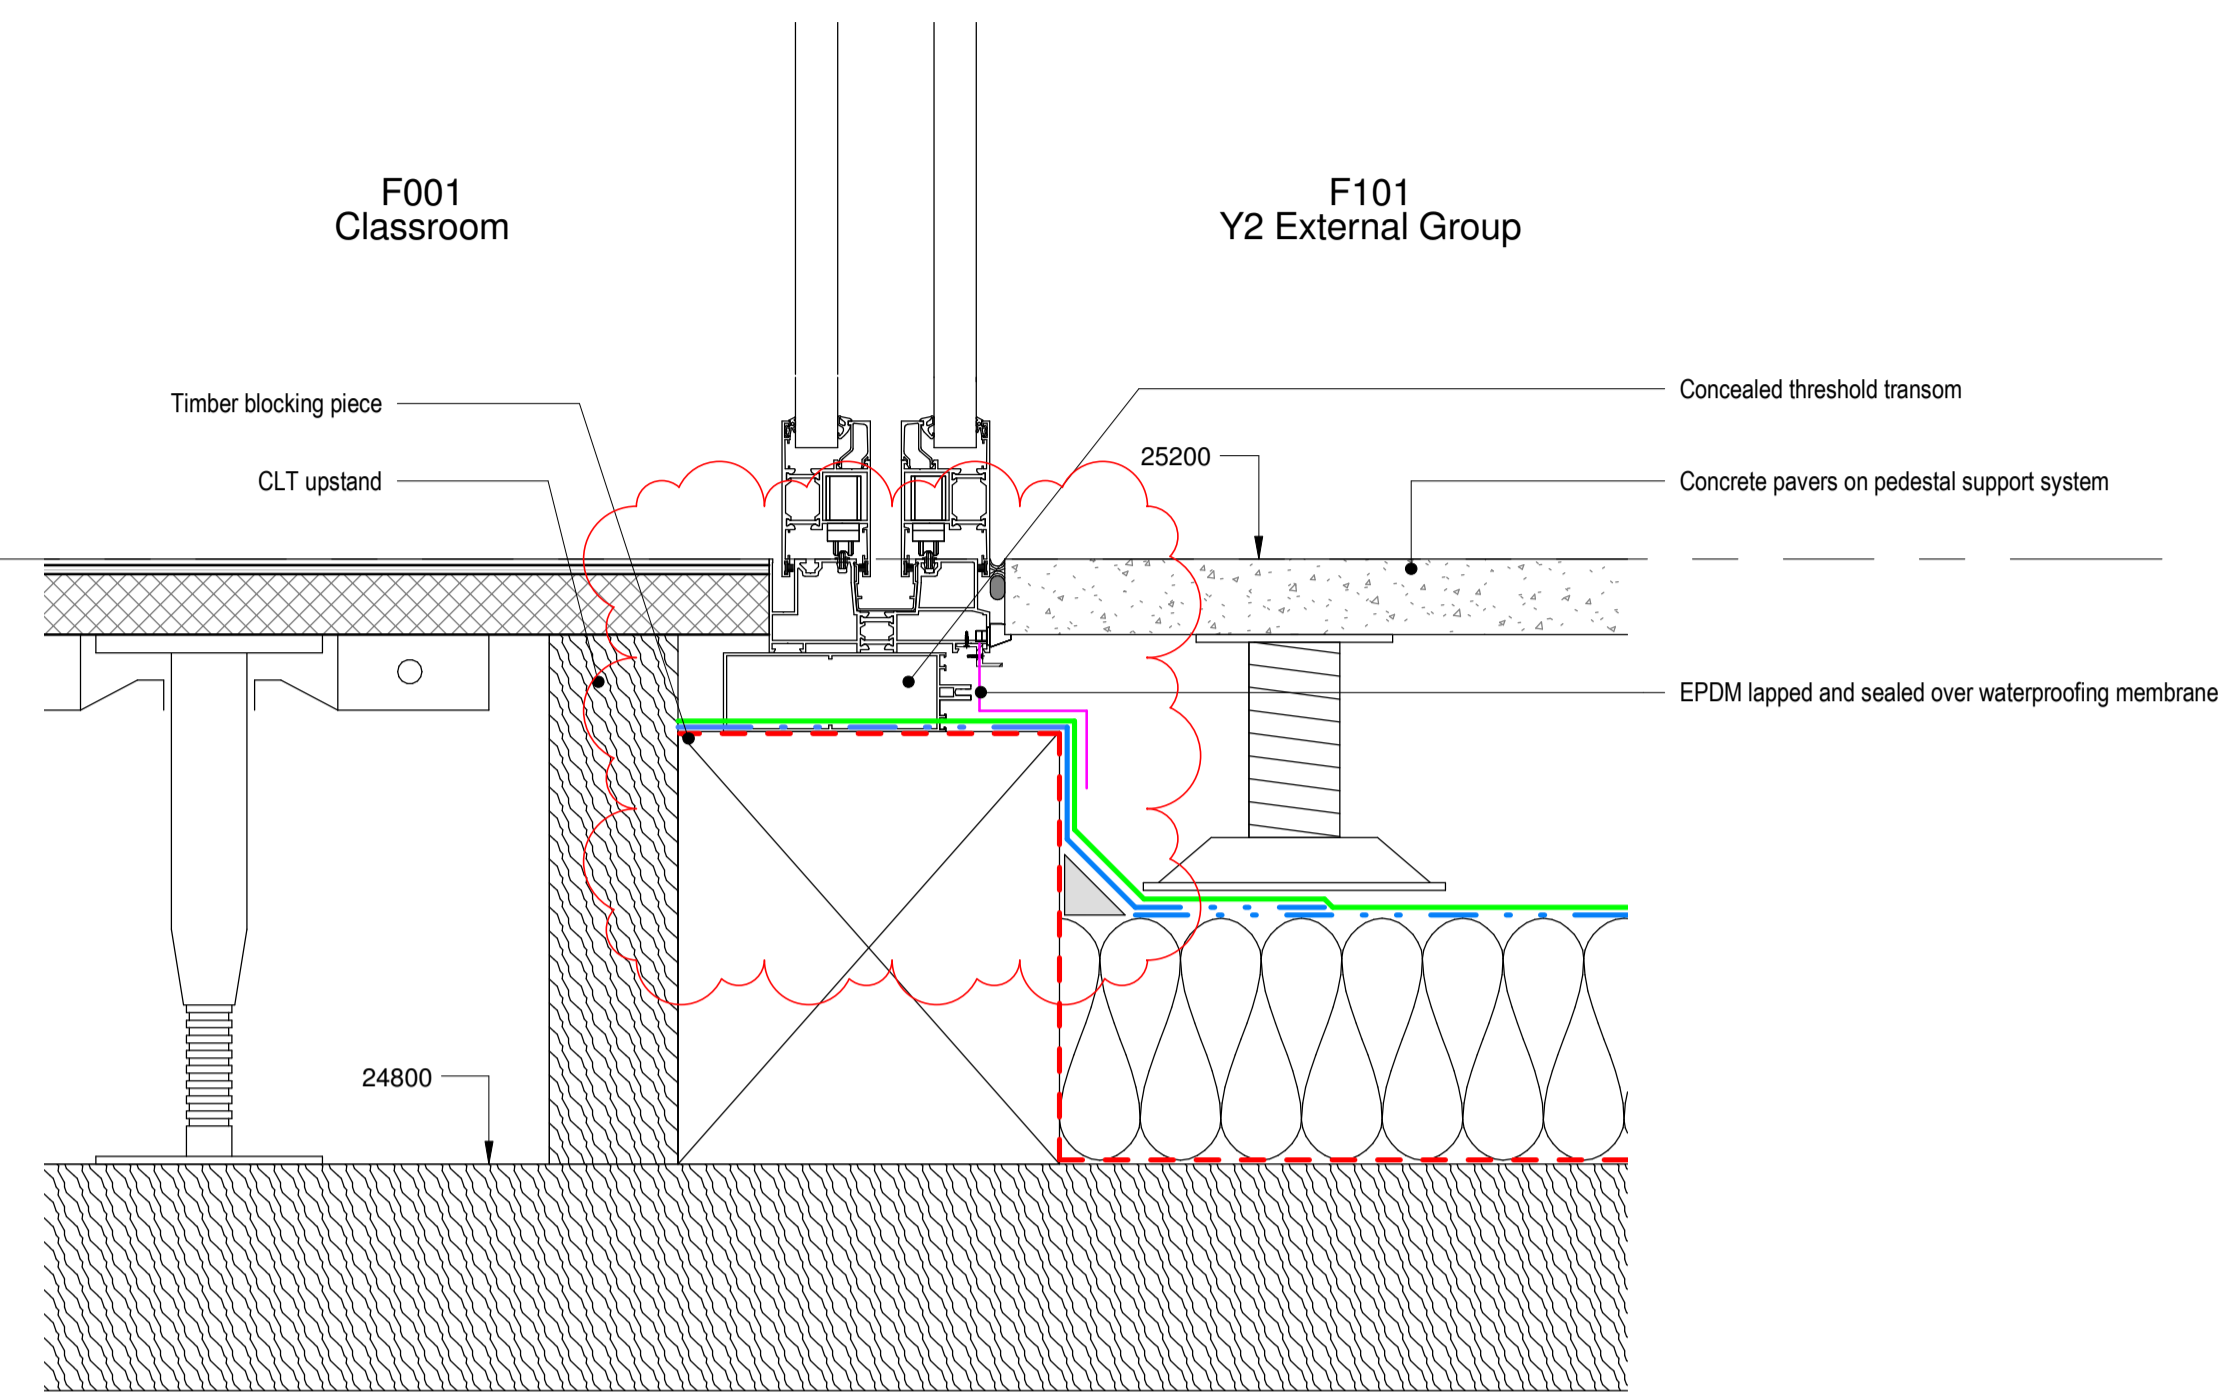

2. Typical Sliding Door Base Detail
1 : 5

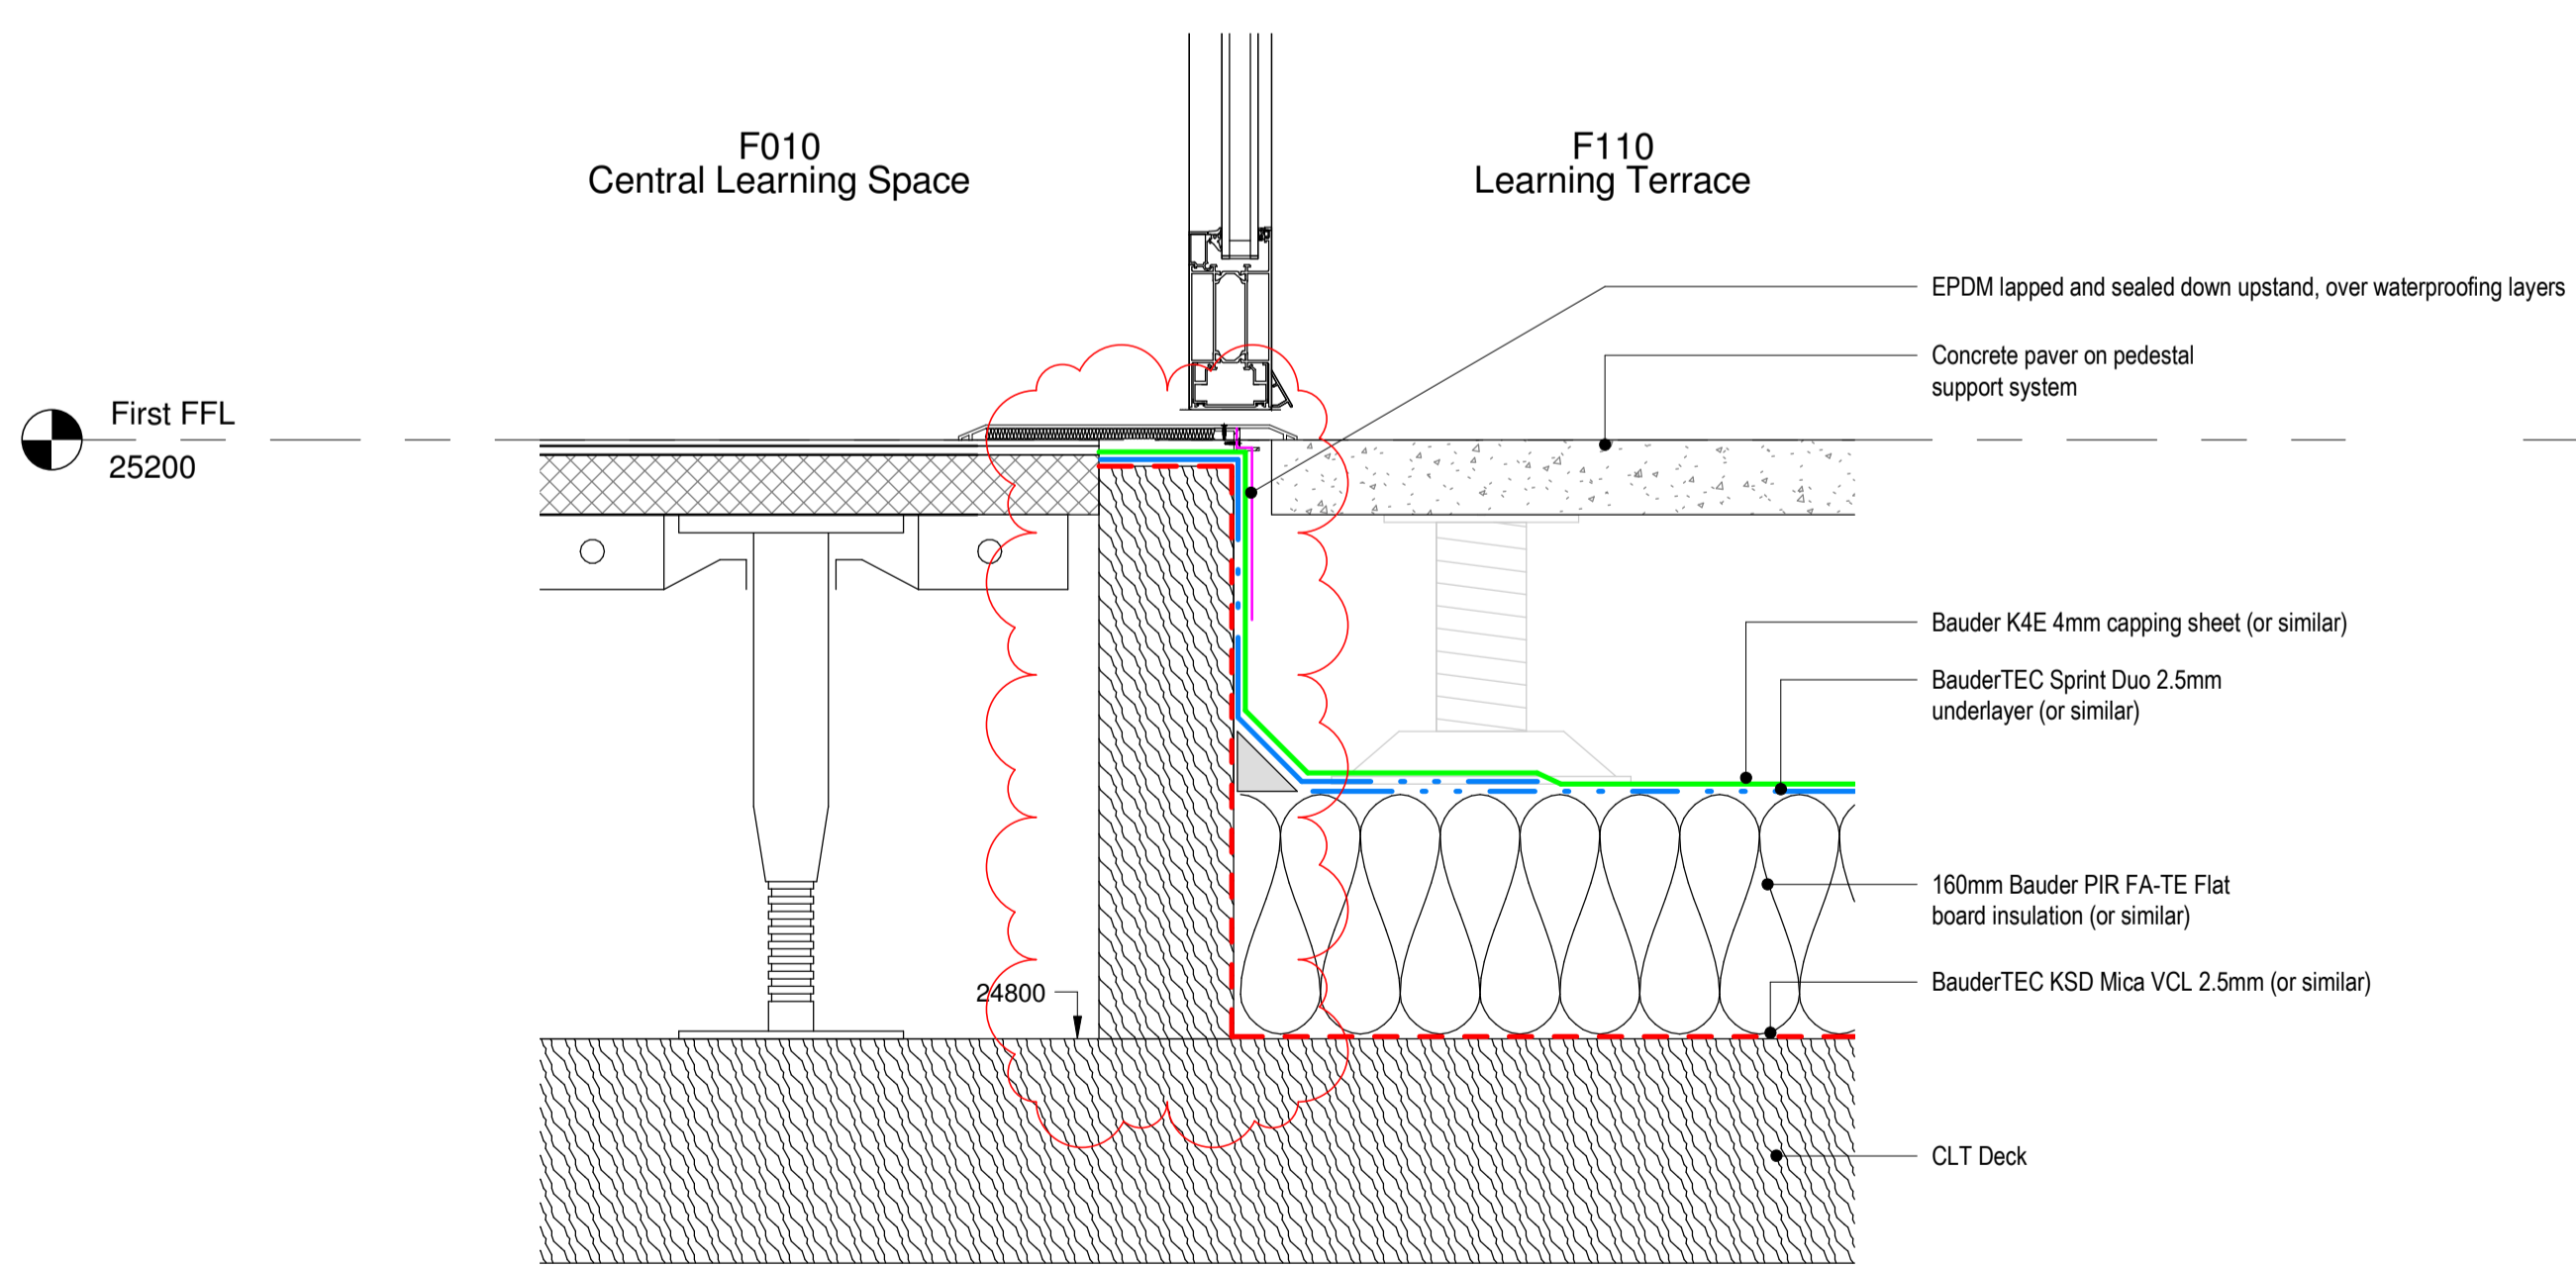

3. Typical External Door Threshold Detail
1 : 5

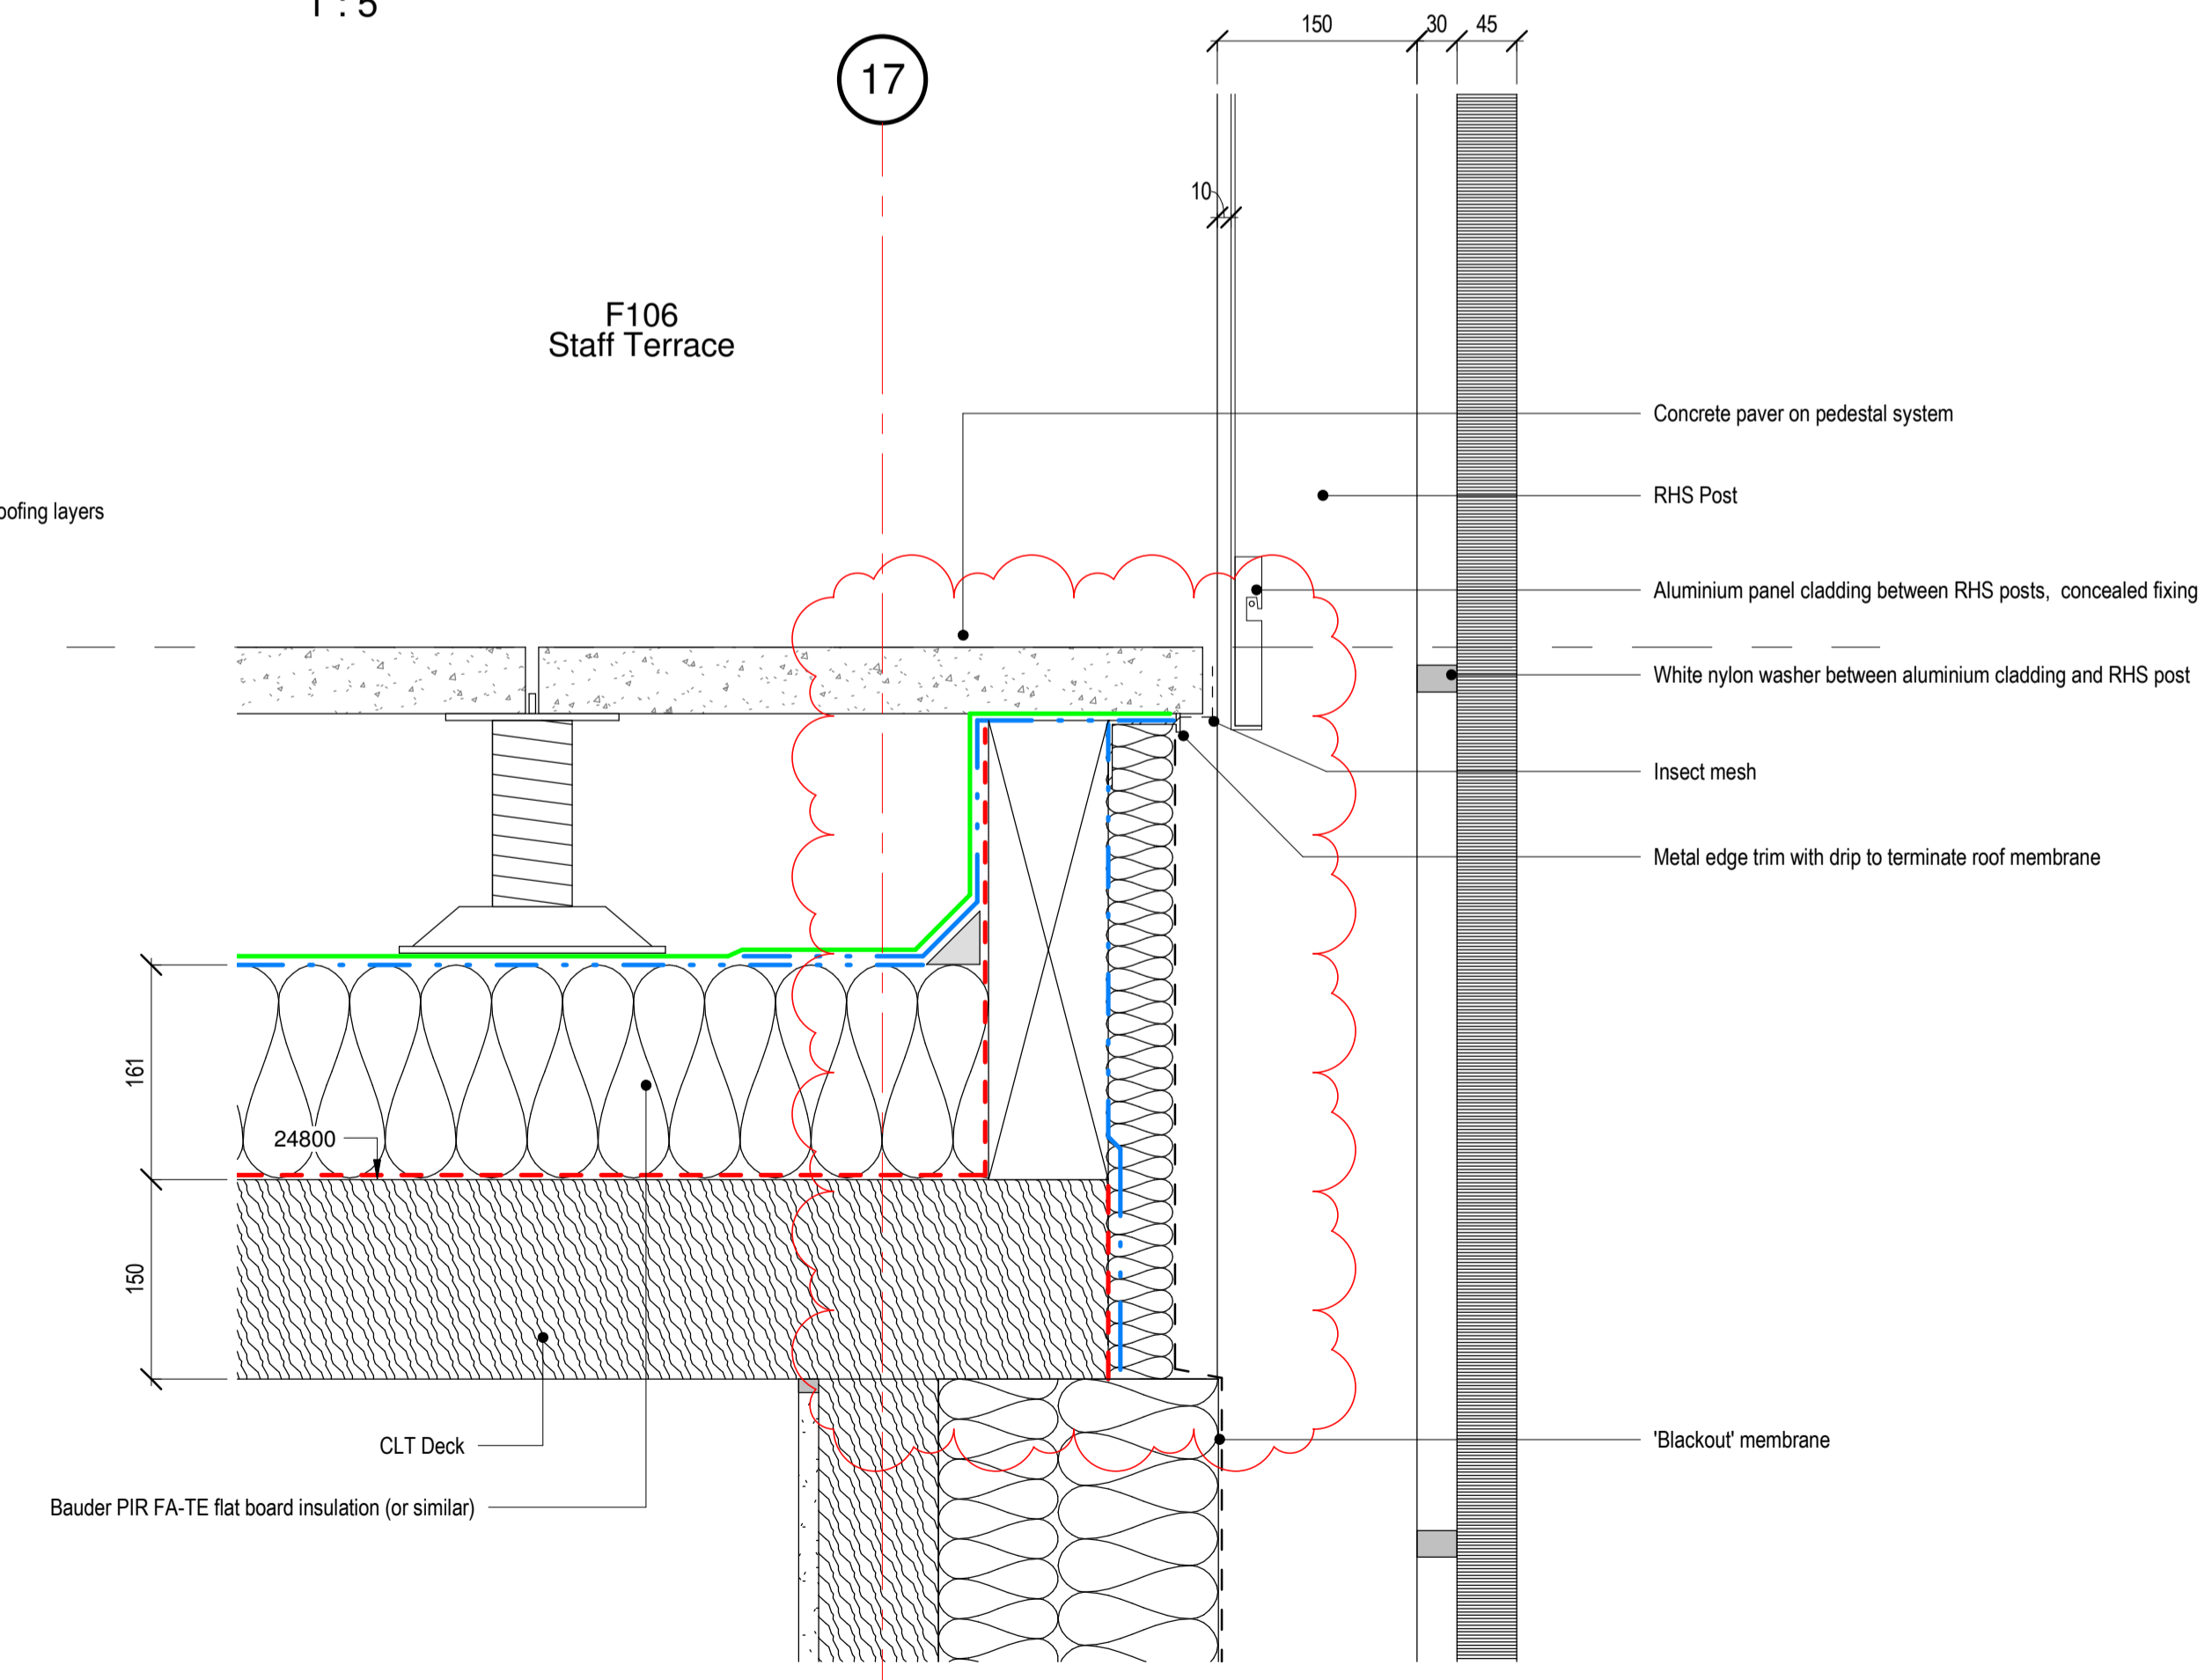

4. Typical Slab Edge to RHS Detail
1 : 5

- PE Foil
- Protection mat
- Capping Sheet
- Underlayer
- Vapour Control Layer
- Fleece
- Drainage Layer
- EPDM

rev	description	drawn	checked	date
2	General revisions made/H&Co comments added	ZC	MB	29/03/18
1	Preliminary Issue	ZC	MB	13/02/18

status: PRELIMINARY
 This drawing is protected under The Copyright, Designs and Patents Act 1988. Do not scale. Figured dimensions only are to be taken from this drawing. All dimensions are to be checked on site before any work is put in hand. If in doubt, ASK.

P T A L
 PETER TAYLOR ASSOCIATES LIMITED
 7 CURZON STREET
 MAYFAIR LONDON W1J 5HG
 TELEPHONE + 44 (0)20 7495 3837
 FACSIMILE + 44 (0)20 7493 3475
 EMAIL MAYFAIR@PTAL.CO.UK
 WWW.PTAL.CO.UK

client: Neilcott Construction Group
 Excel House
 Cray Avenue
 Orpington
 Kent
 BR5 3ST



project: Central Somers Town
 Plot 4

title: Roof Type 3 - Typical Detail Sheet 1

scale: 1 : 5 @ A1
 date: 02/05/18
 drawn: Author
 checked: Checker

Project ID: 170025 Originator: PTA Drawing No: P4-XX-DR-A-27-052 revision: P 2