



3 Section Through Building C2 Roof Terrace  
SCALE 1:20@A1

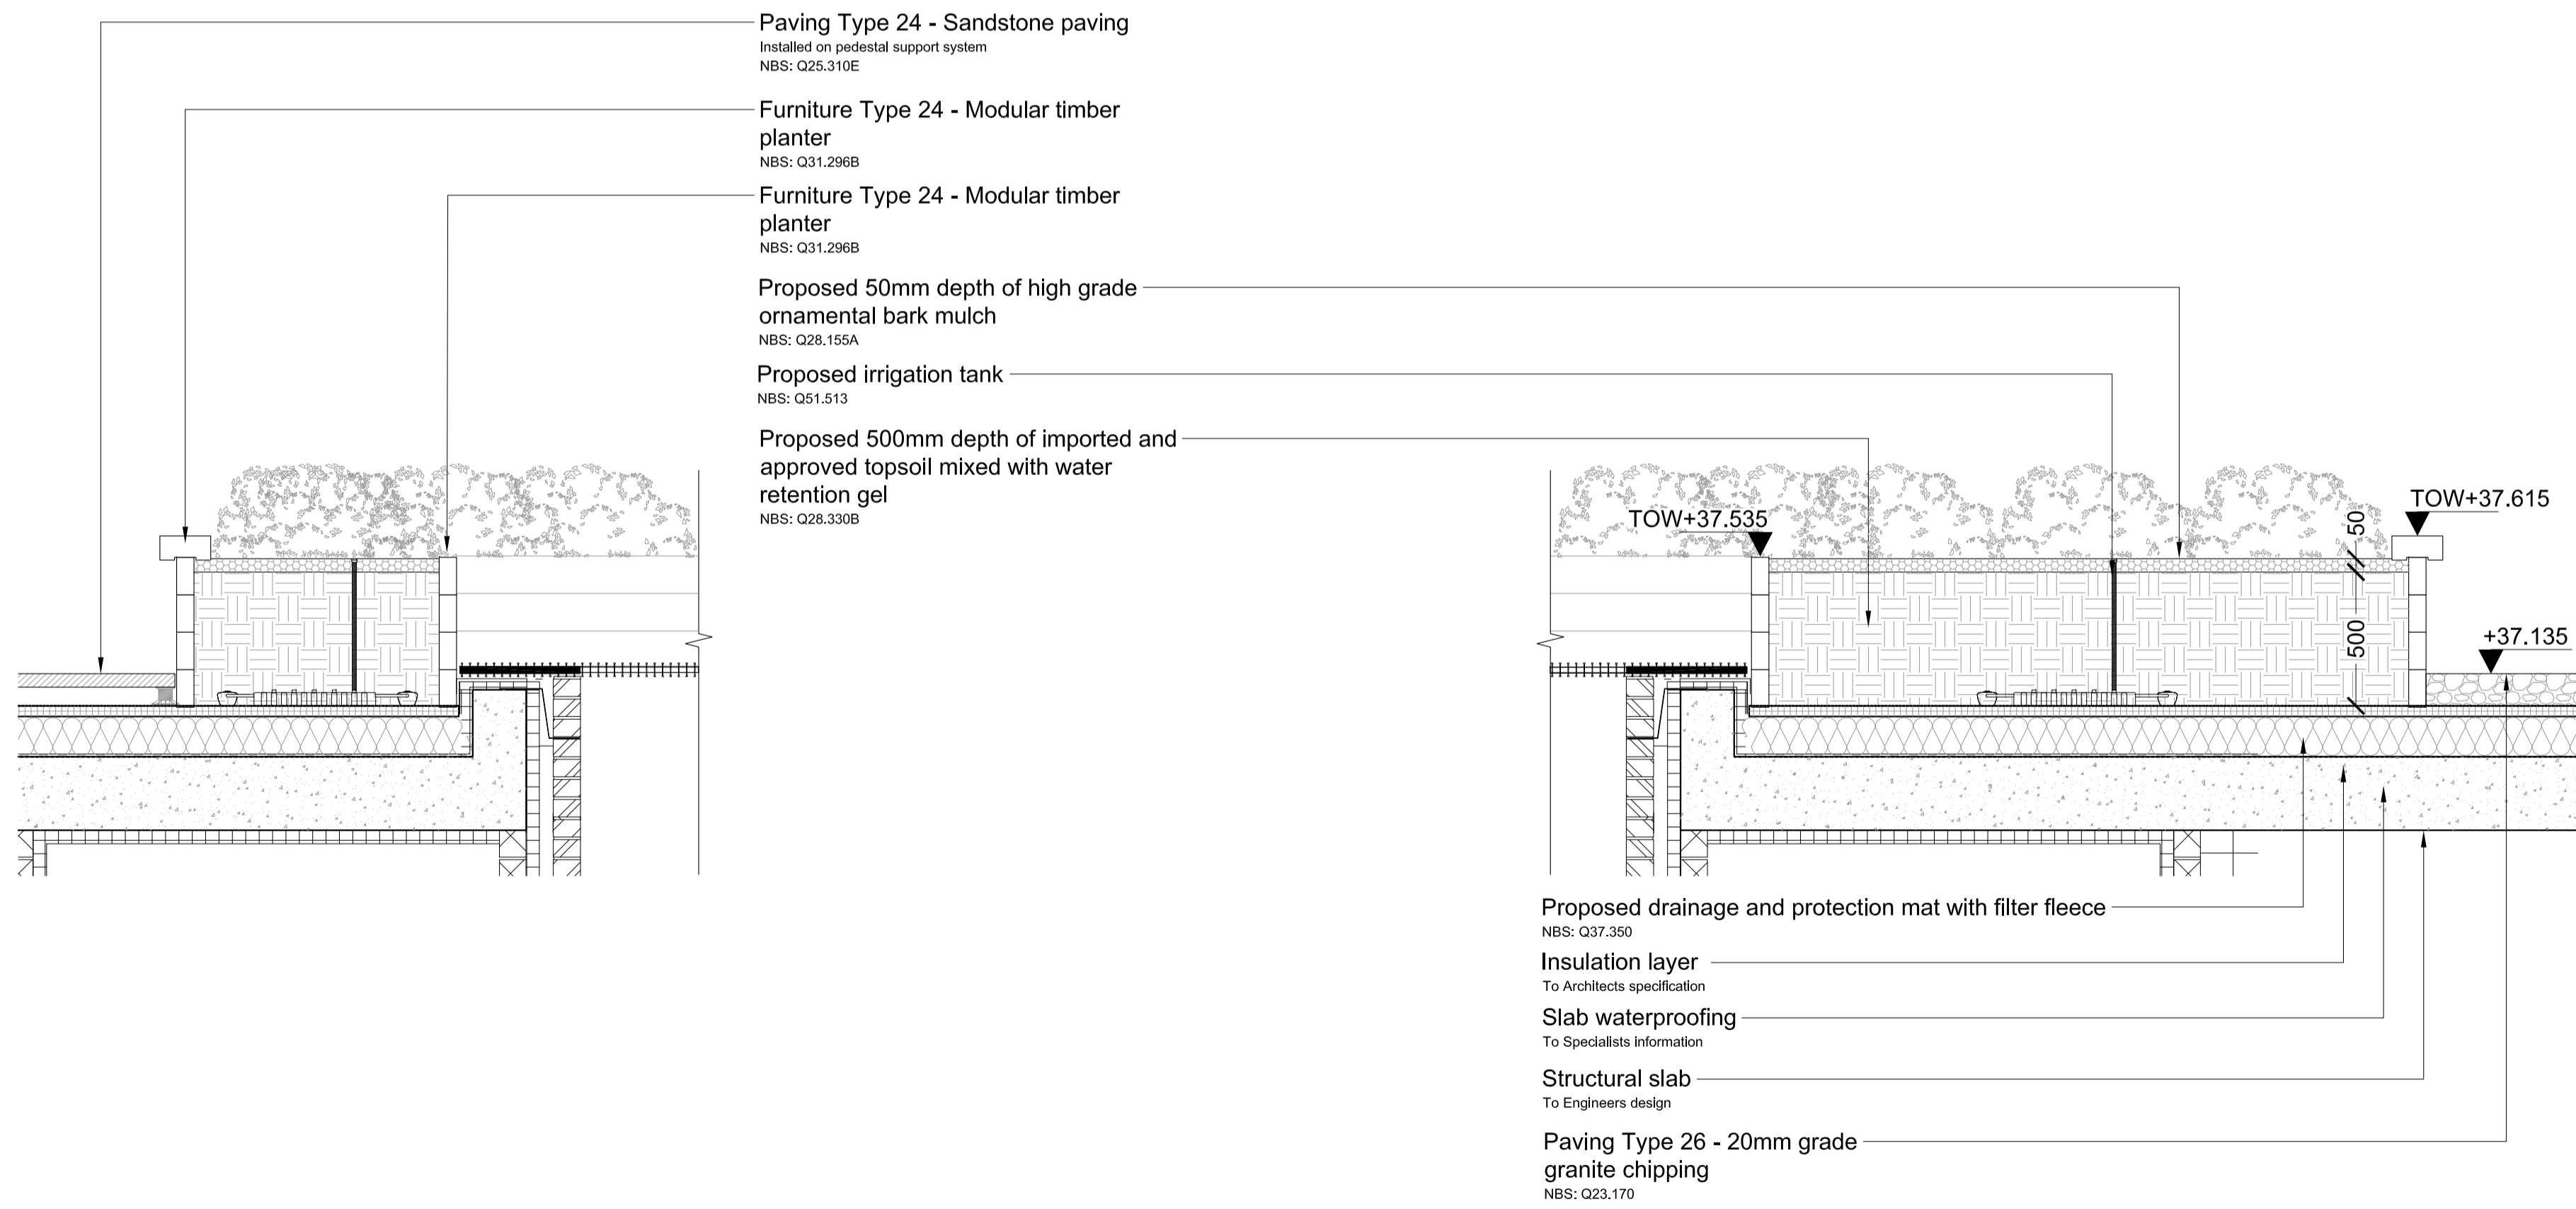

4 Section Through Building CC2 Roof Terrace: Vent Within Planter  
SCALE 1:20@A1

- General Notes:**
- This drawing is the property of fabrik. It must not be copied or reproduced without written consent.
  - This drawing shall be read in conjunction with all relevant contract drawings and fabrik Landscape Specification with any conflicting information to be brought to the attention of fabrik before work commences
  - All dimensions are in millimetres unless otherwise specified
  - All levels in metres unless otherwise specified
  - Only figured dimensions are to be taken from this drawing. All contractors must visit site and be responsible for taking and checking all dimensions related to the works shown on the drawing.
  - All dimensions and sizes of units to be verified by the contractor on shop drawings for each element before the commencement of works
  - All construction base layers to engineer's specification
  - All steelwork to be galvanised unless otherwise stated
  - All concrete structures/members to structural engineer's/architect's detail
  - All supports/fixings to manufacturer's/engineer's detail
  - All exposed concrete faces to waterproofing engineer's/contractor's details
  - All tree supporting measures to contractor design and approved by Fabrik Ltd. and the engineer
  - All eyebolts to be stainless steel unless otherwise specified and to engineer's detail
  - All trees/shrubs/hedges planted at nursery level
  - Falls are for guidance purposes only, setting out shall be to spot levels
  - All concrete paving and associated foundation to comply with BS 7533:2006 Pavements constructed with clay, natural stone or concrete pavers;

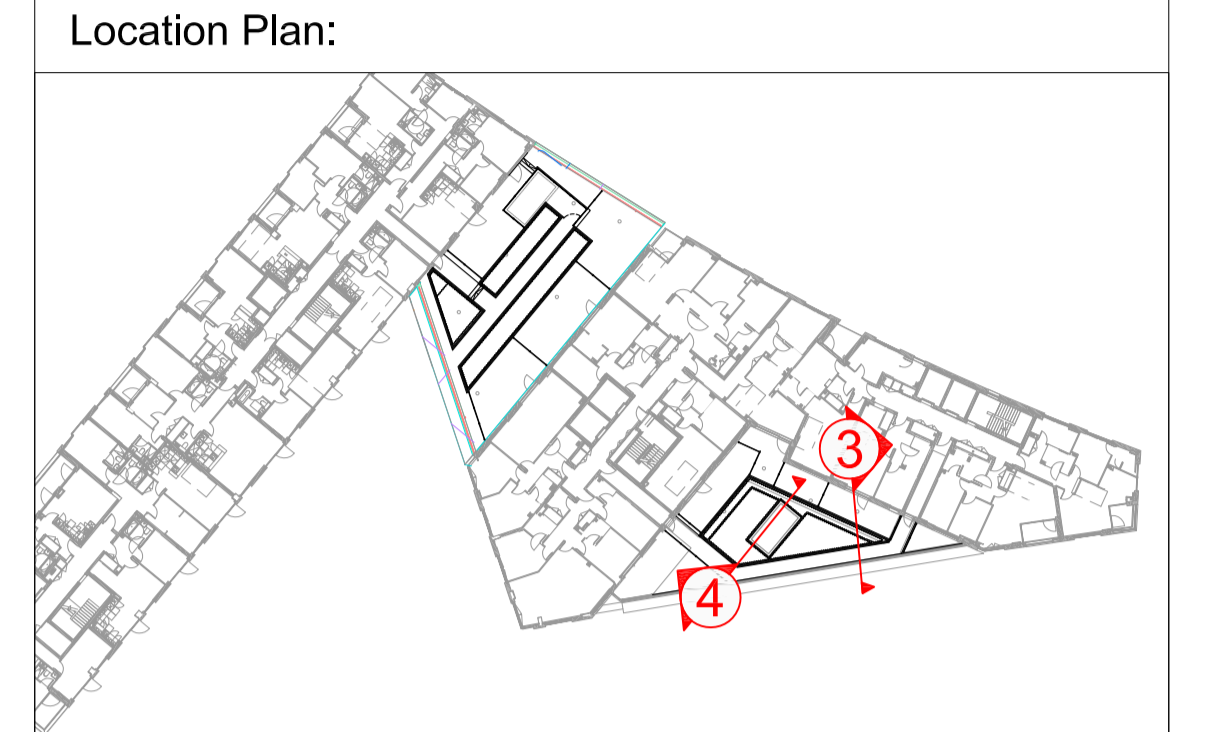

| No. | Date       | Reason                                      | mn |
|-----|------------|---|----|
| P1  | 23.04.18   | Issued for planning approval                | mn |
| C2  | 28.07.2017 | Waterproofing note amended per AHMM comment | MB |
| C1  | 12.04.2017 | Issued for construction                     | MB |

Revisions

Scale 1:20

0 0.2 0.4 0.6 0.8 1.0 1.2 1.4 1.6 1.8 2.0

north

**fabrik**  
First Floor  
4-8 Emerson Street  
London  
SE1 9DU

T: 0207 620 1453  
F: 0207 261 9126  
E: london@fabrik.com  
W: www.fabrik.com

Project  
**Camden Lock Village, Camden  
for MACE**

Drawing  
**Building C1/C2 Roof Terraces - Typical Sections  
Sheet 2**

| Scale     | Date     | Checked | Drawn |
|-----------|----------|---------|-------|
| 1:20 @ A1 | March'17 | NB      | MB    |

Drawing No. **D2456 L.482** Revision **P1**

- Preliminary
  - Issued for Planning Approval
  - Issued for Construction
  - Issued for Design/Information
  - Issued for Tender
  - As Built
- Drawing sheet size - A1 Copyright Reserved ©