



### Key

- 1. York stone paving
- 2. Gravel
- 3. Low planting
- 4. Existing tree
- 5. Metal grille
- 6. Neighboring wall

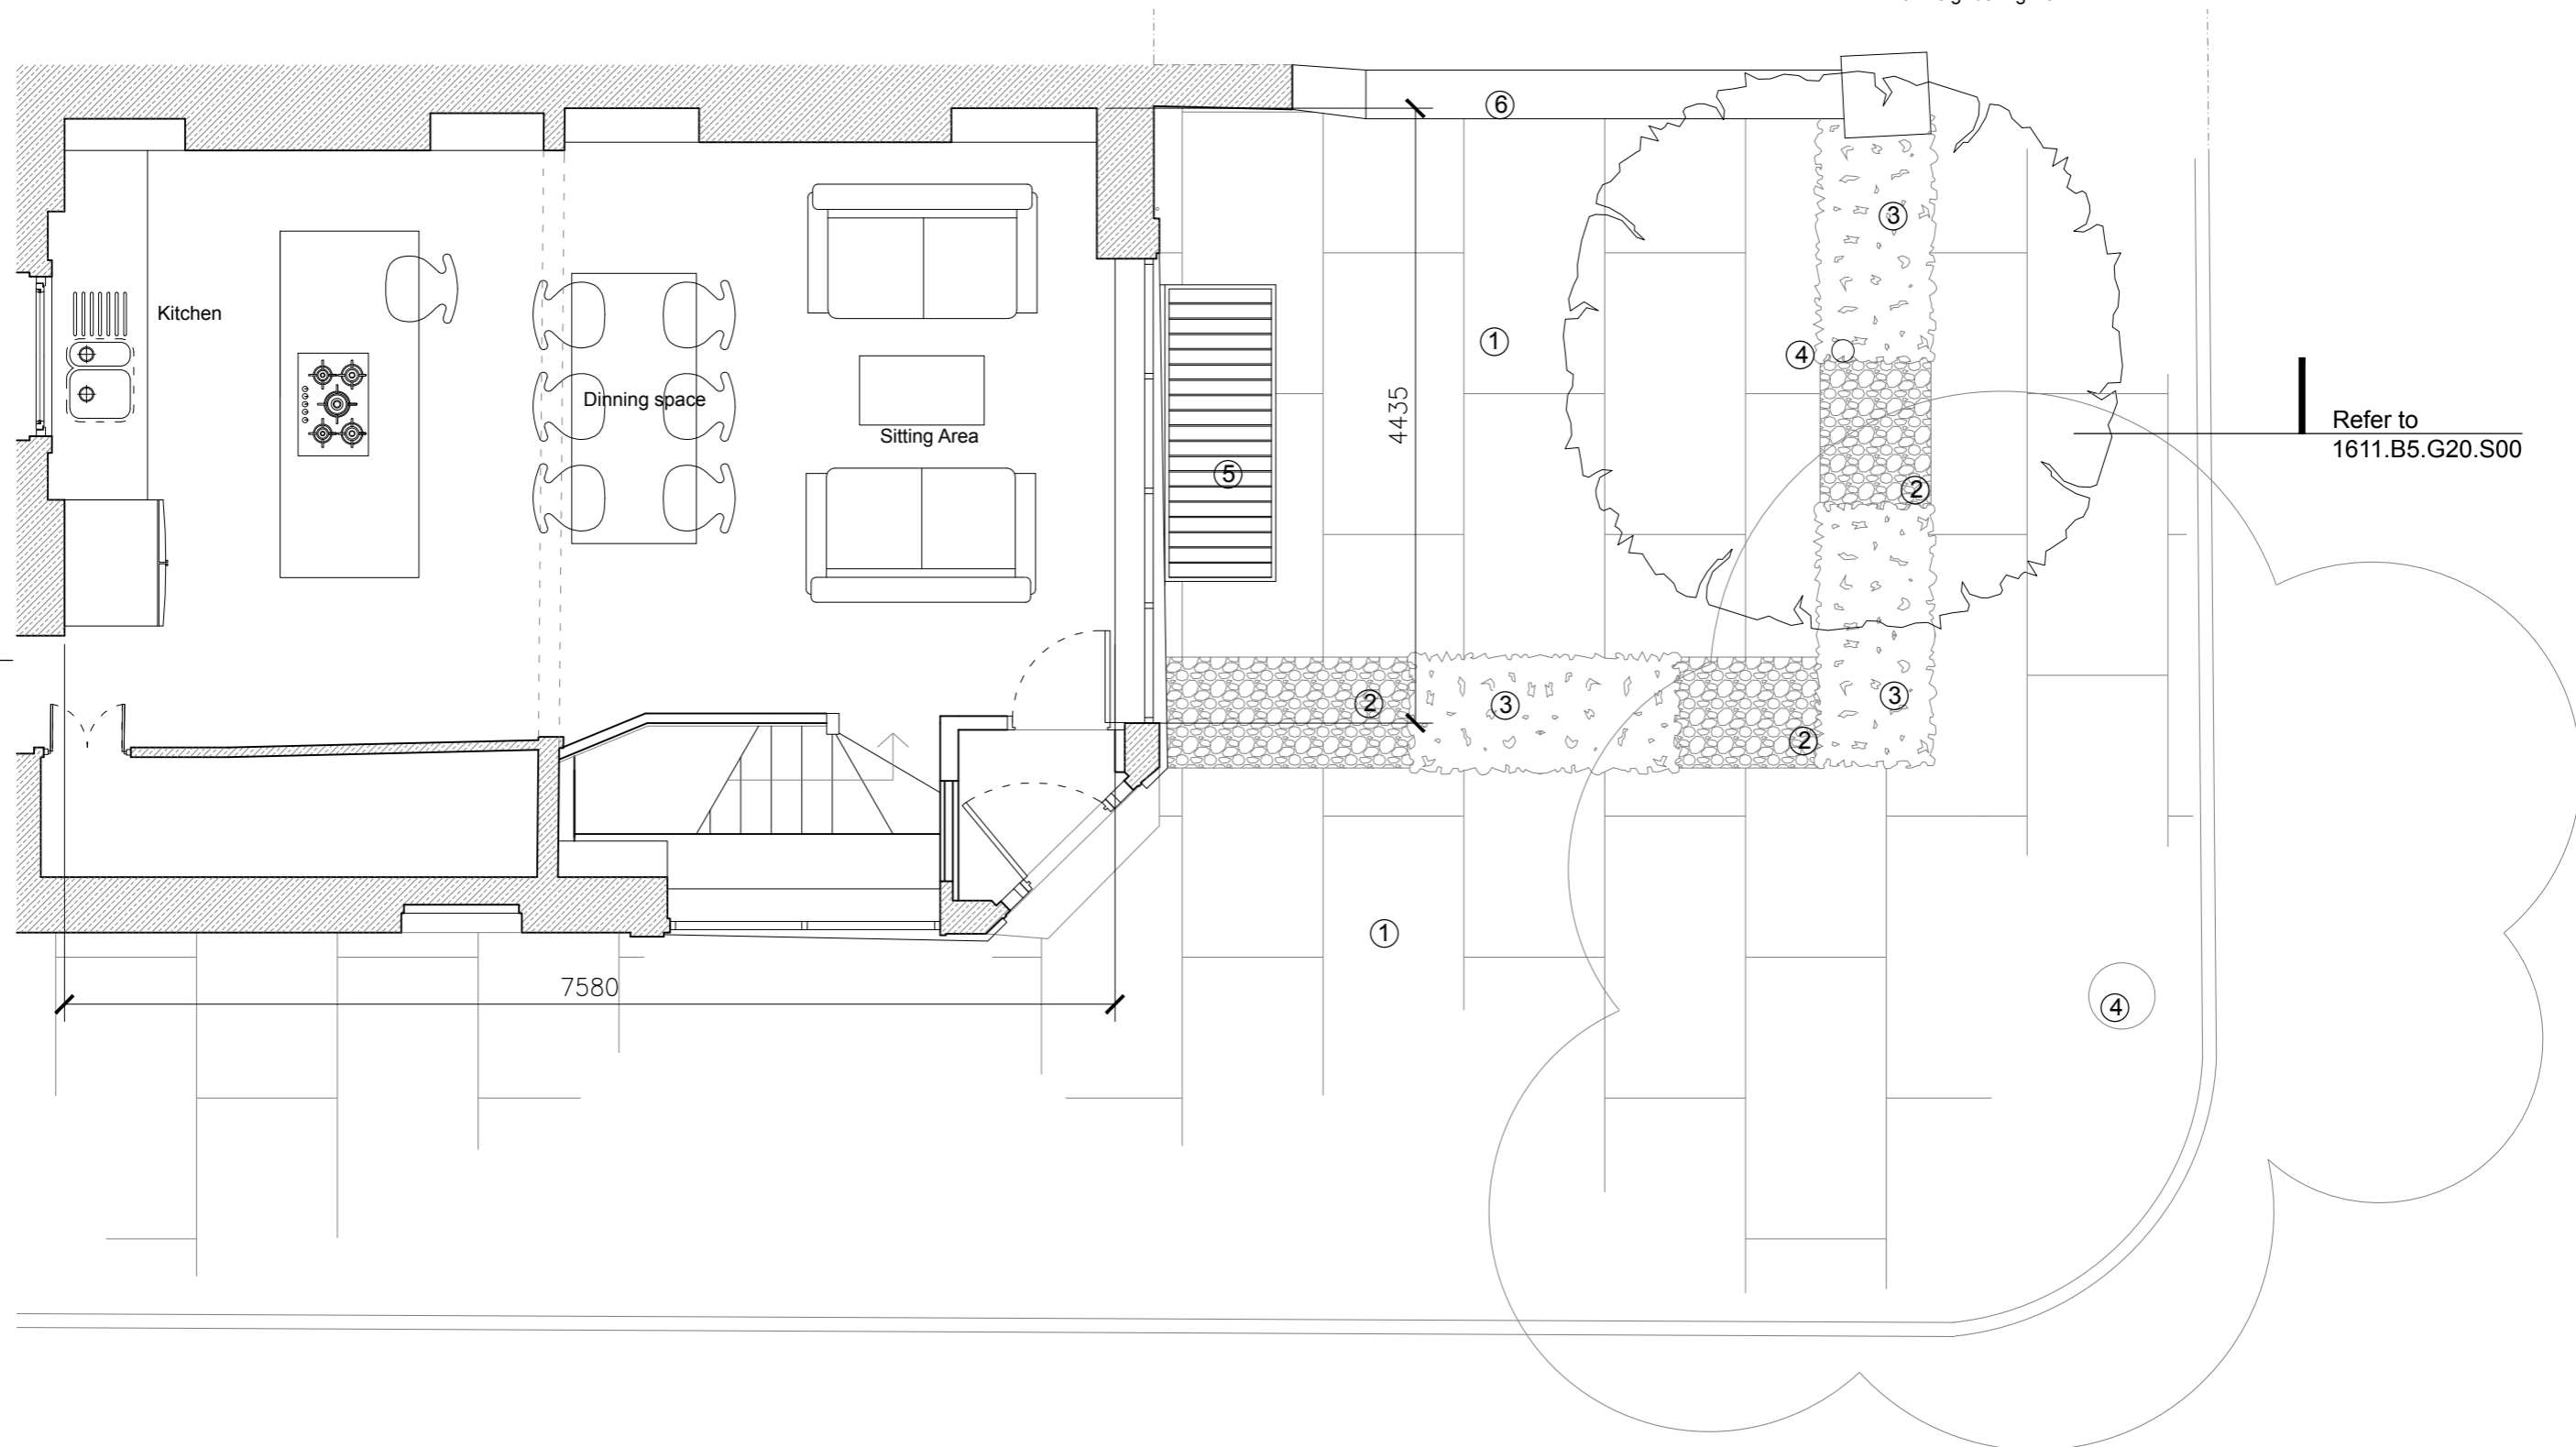

**Ground Floor Plan**  
(sale 1:50 @A3)

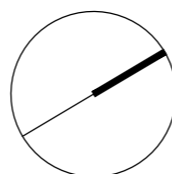

Rev	Description	Date	By	Chk
A	Issued for planning	05.04.18	KM	DG

**Project:** 1611gac  
79 Gloucester Avenue

**Subject:** Proposed  
Front Garden Plan

**Scale:** 1:50 @A3

**Date:** 05.04.18

- 1 Use figured dimensions only
- 2 Do not scale from this drawing
- 3 All dimensions to be checked on site and the Architect to be informed of any discrepancies before construction commences
- 4 All references to drawings refer to current revision of that drawing
- 5 Structural and services information shown is indicative only. Refer to consultants' drawings for details and setting out
- 6 All work and materials to be in accordance with current applicable statutory legislation and to comply with all relevant codes of practice and British and European standards

Project | Drawing | Rev

**1611.B5.G20.P02** | **A**