


1 EXISTING SOUTH SIDE ELEVATION
Scale: 1:100

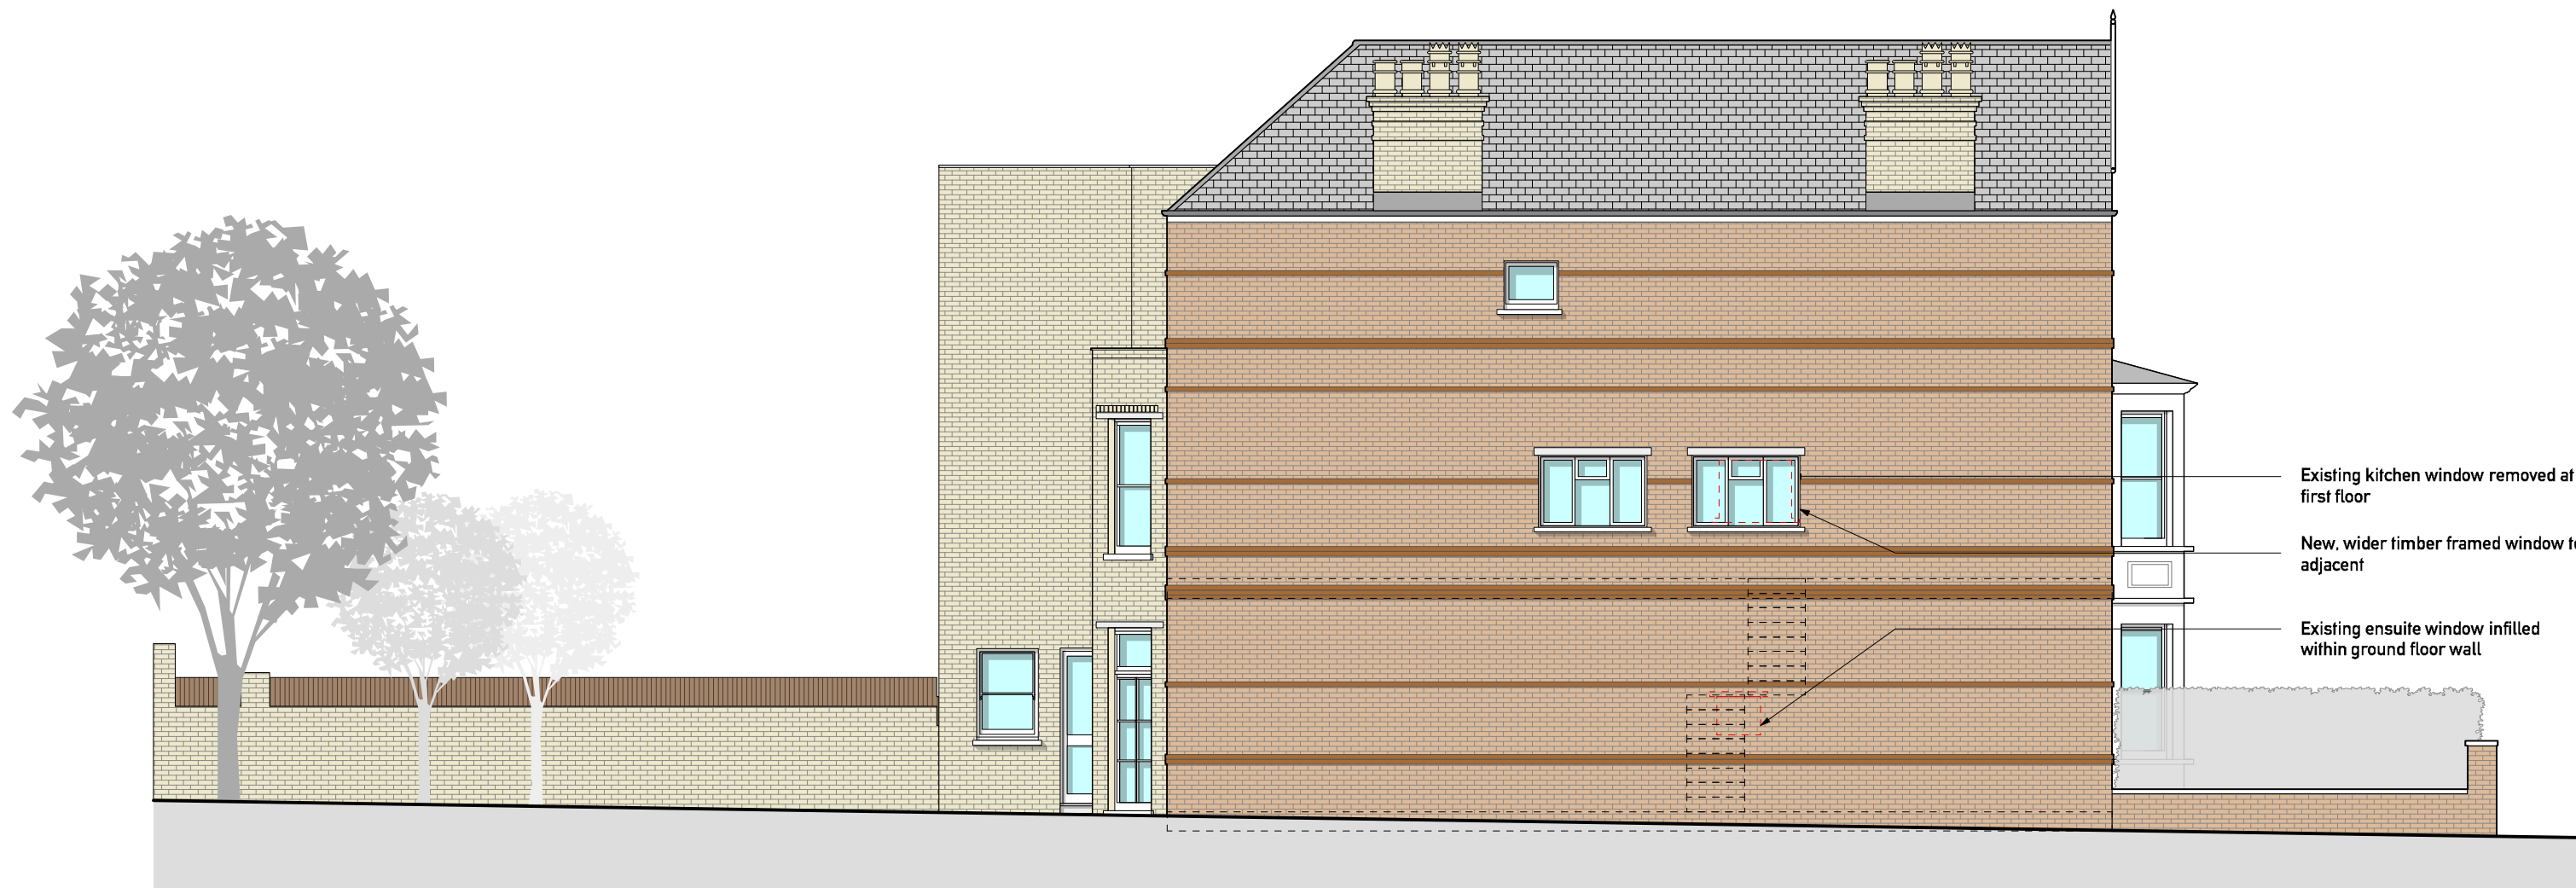

2 PROPOSED SOUTH SIDE ELEVATION
Scale: 1:100

PLANNING

General Notes

1. do not scale drawings
2. all dimensions are in millimeters unless otherwise stated
3. all dimensions shall be verified on site before proceeding with work
4. this drawing is to be read in conjunction with all related information including structural, mechanical and electrical information
5. this drawing is to be read in conjunction with all JAA drawings
6. any discrepancies to be reported to the Architect immediately
7. all products to be fitted as per manufacturers recommendations. Notify Architect of any conflicts between manufacturers recommendations and this drawing
8. report any discrepancies in structural openings between drawings, schedules and manufacturers recommendations

Revisions

Rev	Description	Date
A	Amendment as requested by Camden D&C	27.04.18
/	First Issue - Requested by Camden	23.04.18

JAA

T: 020 7766 4000
W: www.jaa.co.uk
A: Studio Six, 38-50 Pritchard's Road, London, E2 8AP
The JAA Group

0 0.5 1.0 2.0 3.0 4.0 5.0m

EXISTING & PROPOSED SOUTH SIDE ELEVATION

Project No. 115	Project Title 99 PRIORY ROAD
Scale 1:100 @ A2	Drawing No. 1005
	Rev A

© JAA 2018