




YORK RISE
GROUND PLAN

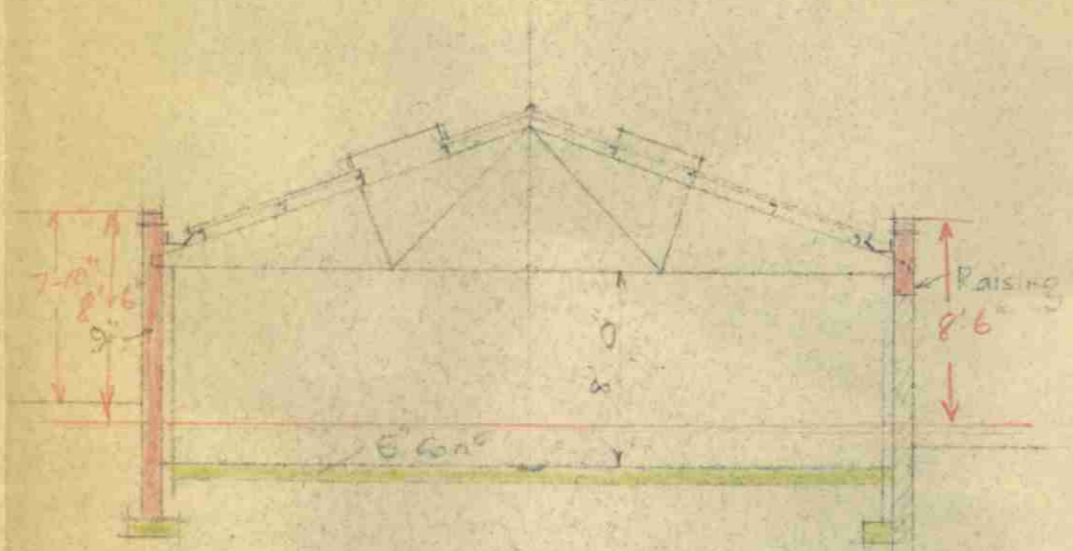


CROSS SECTION

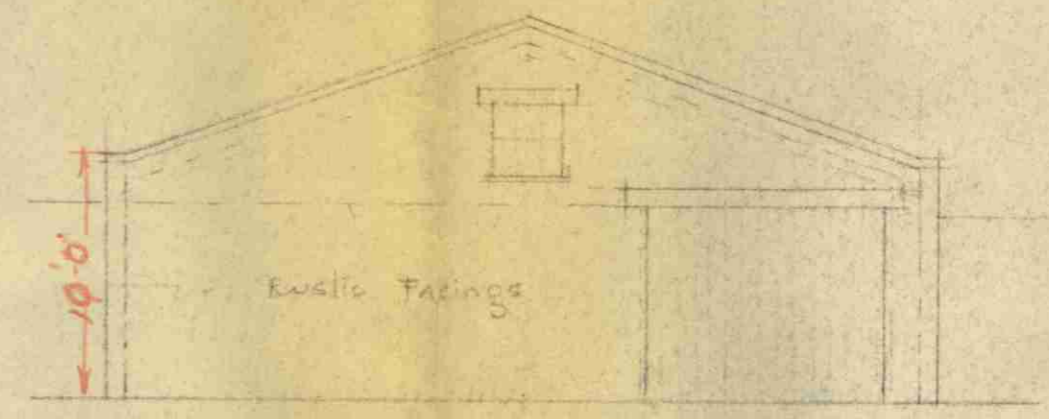


FRONT ELEVATION

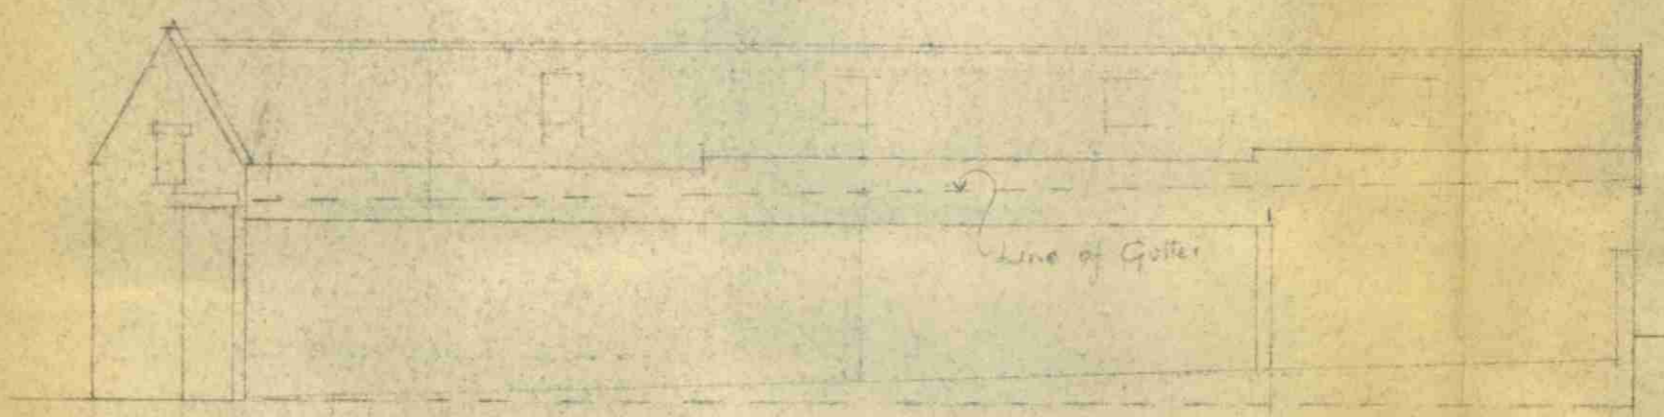

SOUTH SIDE ELEVATION

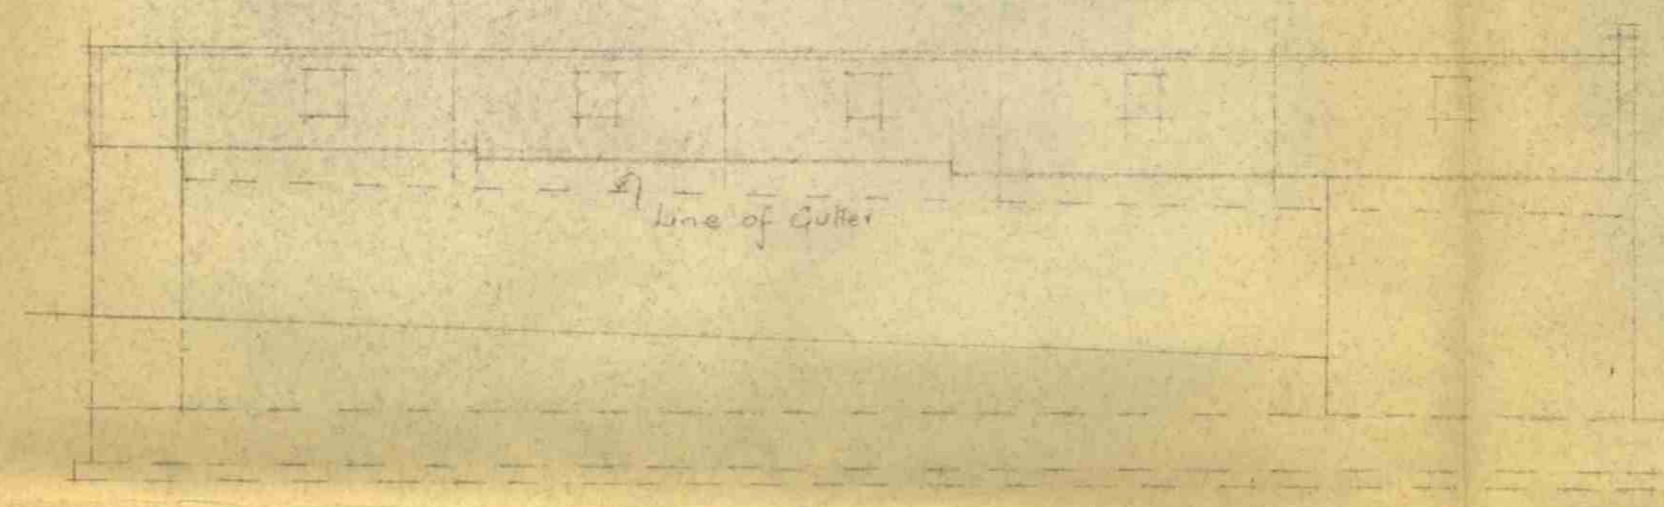

NORTH SIDE ELEVATION

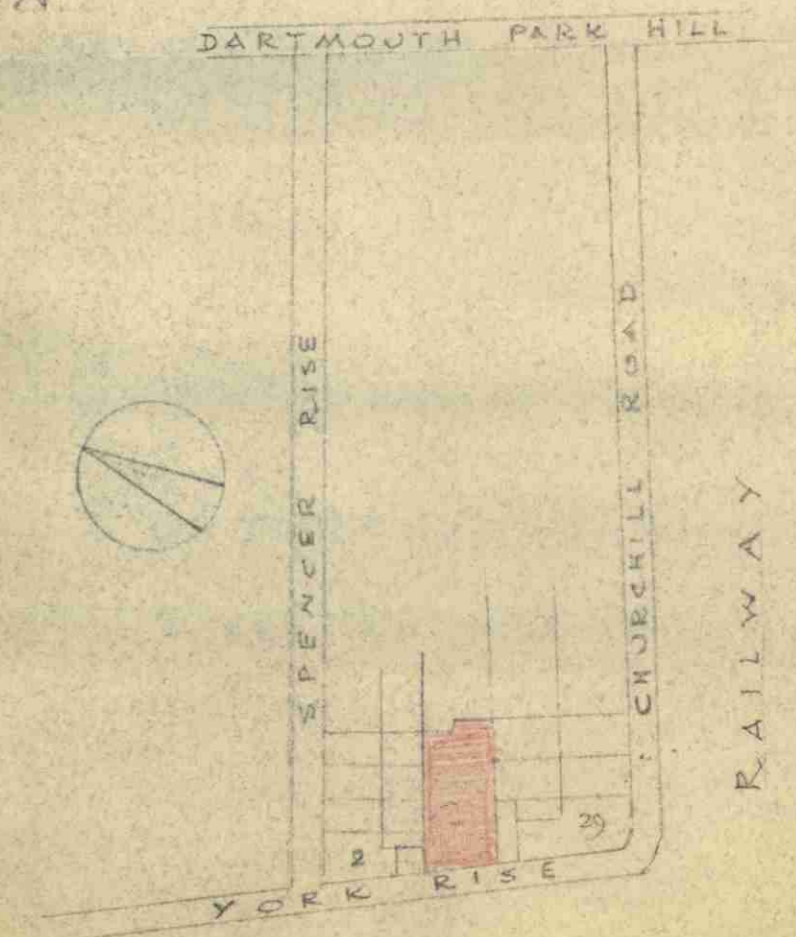

SKETCH BLOCK PLAN
NOT TO SCALE

DRWG NO CAS/4
SCALE 8 FT = 1 INCH
DATE OCT 1957

PROPOSED GARAGE IN YORK RISE NW 5 FOR C & A SPAUL LTD

ARCHITECT L.C.C.
No. 12596
9 OCT 1957
L. O. WARD.

H. EWATKINSON FR L.C.S. M.I.S.T.E.
Chartered Surveyor, Architect
240 KENTISH TOWN ROAD N.W.5.