


- GENERAL NOTES:**
- G1 For Site and Grid setting out refer to AXXXX/2000
 - G2 All dimensions to be checked on site
 - G3 Any discrepancies between drawings to be reported to the Architect immediately.
 - G4 All Levels are above Ordnance datum (AOD)
 - G5 New Levels are shown thus: +20.325
 - G6 Existing Levels are shown thus: EX20.225
 - G7 Use figured dimensions only. Do not scale from drawings. IF IN DOUBT, ASK.
 - G8 Refer to Engineers drawings for all structural and services information.
 - G9 For tolerances see the Design Drawings and Specifications
 - G10 For details of work subject to Contractor's Design, this drawing is for information only. The Contractor is responsible for the detailed design and co-ordination of the installation within the parameters defined in the specification, design drawings, contract terms and compiled documents.
 - G11 Room numbers are shown thus: 119
 - G12 Door (D) & Window (W) References
 - G13 Clear height is shown thus 2700
 - G14 T Sheet Reference shown thus MIS-01
 - G15 Finishes are shown thus: S2
 - G16 Settling Out Points shown thus: S2
 - G17 Refer to Axxxx/100 for T Sheet references, and to Axxxx/110 to 319 for Architectural Specifications.

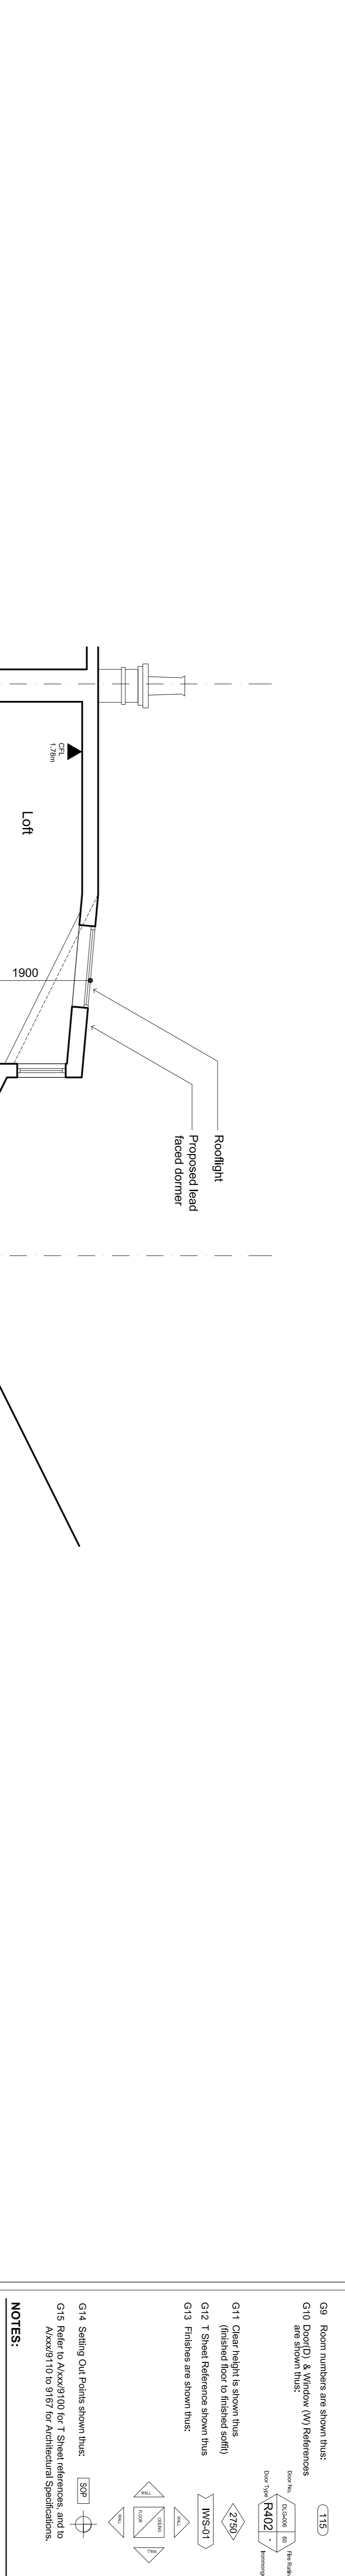

Rooflight
Proposed lead faced dormer

1900

Loft
C/L 1.9m

Bedroom
2.4m

Bedroom
3.13m

Dining Room
3.10m

Corridor
3.13m

Corridor
3.20m

Cellar
2.50m

Utility Room
2.50m

Single-storey ground floor side extension consented under 20177060/P

1.4m x 0.9m
2.25m x 0.9m

19 Personal Road

21 Personal Road

23 Personal Road

Dimensions +20.300

0m 5m 1m 2m 4m

Date	Revision	Status
26/10/17	B	Issue
22/12/17	C	Issue
14/12/18	D	Issue
27/11/2018	F	Issue

EDWARD WILLIAMS ARCHITECTS
Newcombe House, 45 Notting Hill Gate, London W11 3LQ, UK
www.edwardwilliamsarchitects.com T: +44 (0)2079859540

Project: 21 Panshull Road
Subject: Section A
Proposed

Scale: 1:50 @ A1 (1:100 @ A3)

Sort Code Drawing No. Revision
A21PR 4100 F