


- Key:
- Proposed Works
 - Proposed New Wall (construction TBC)
 - Approved Scheme
 - Existing for Demolition

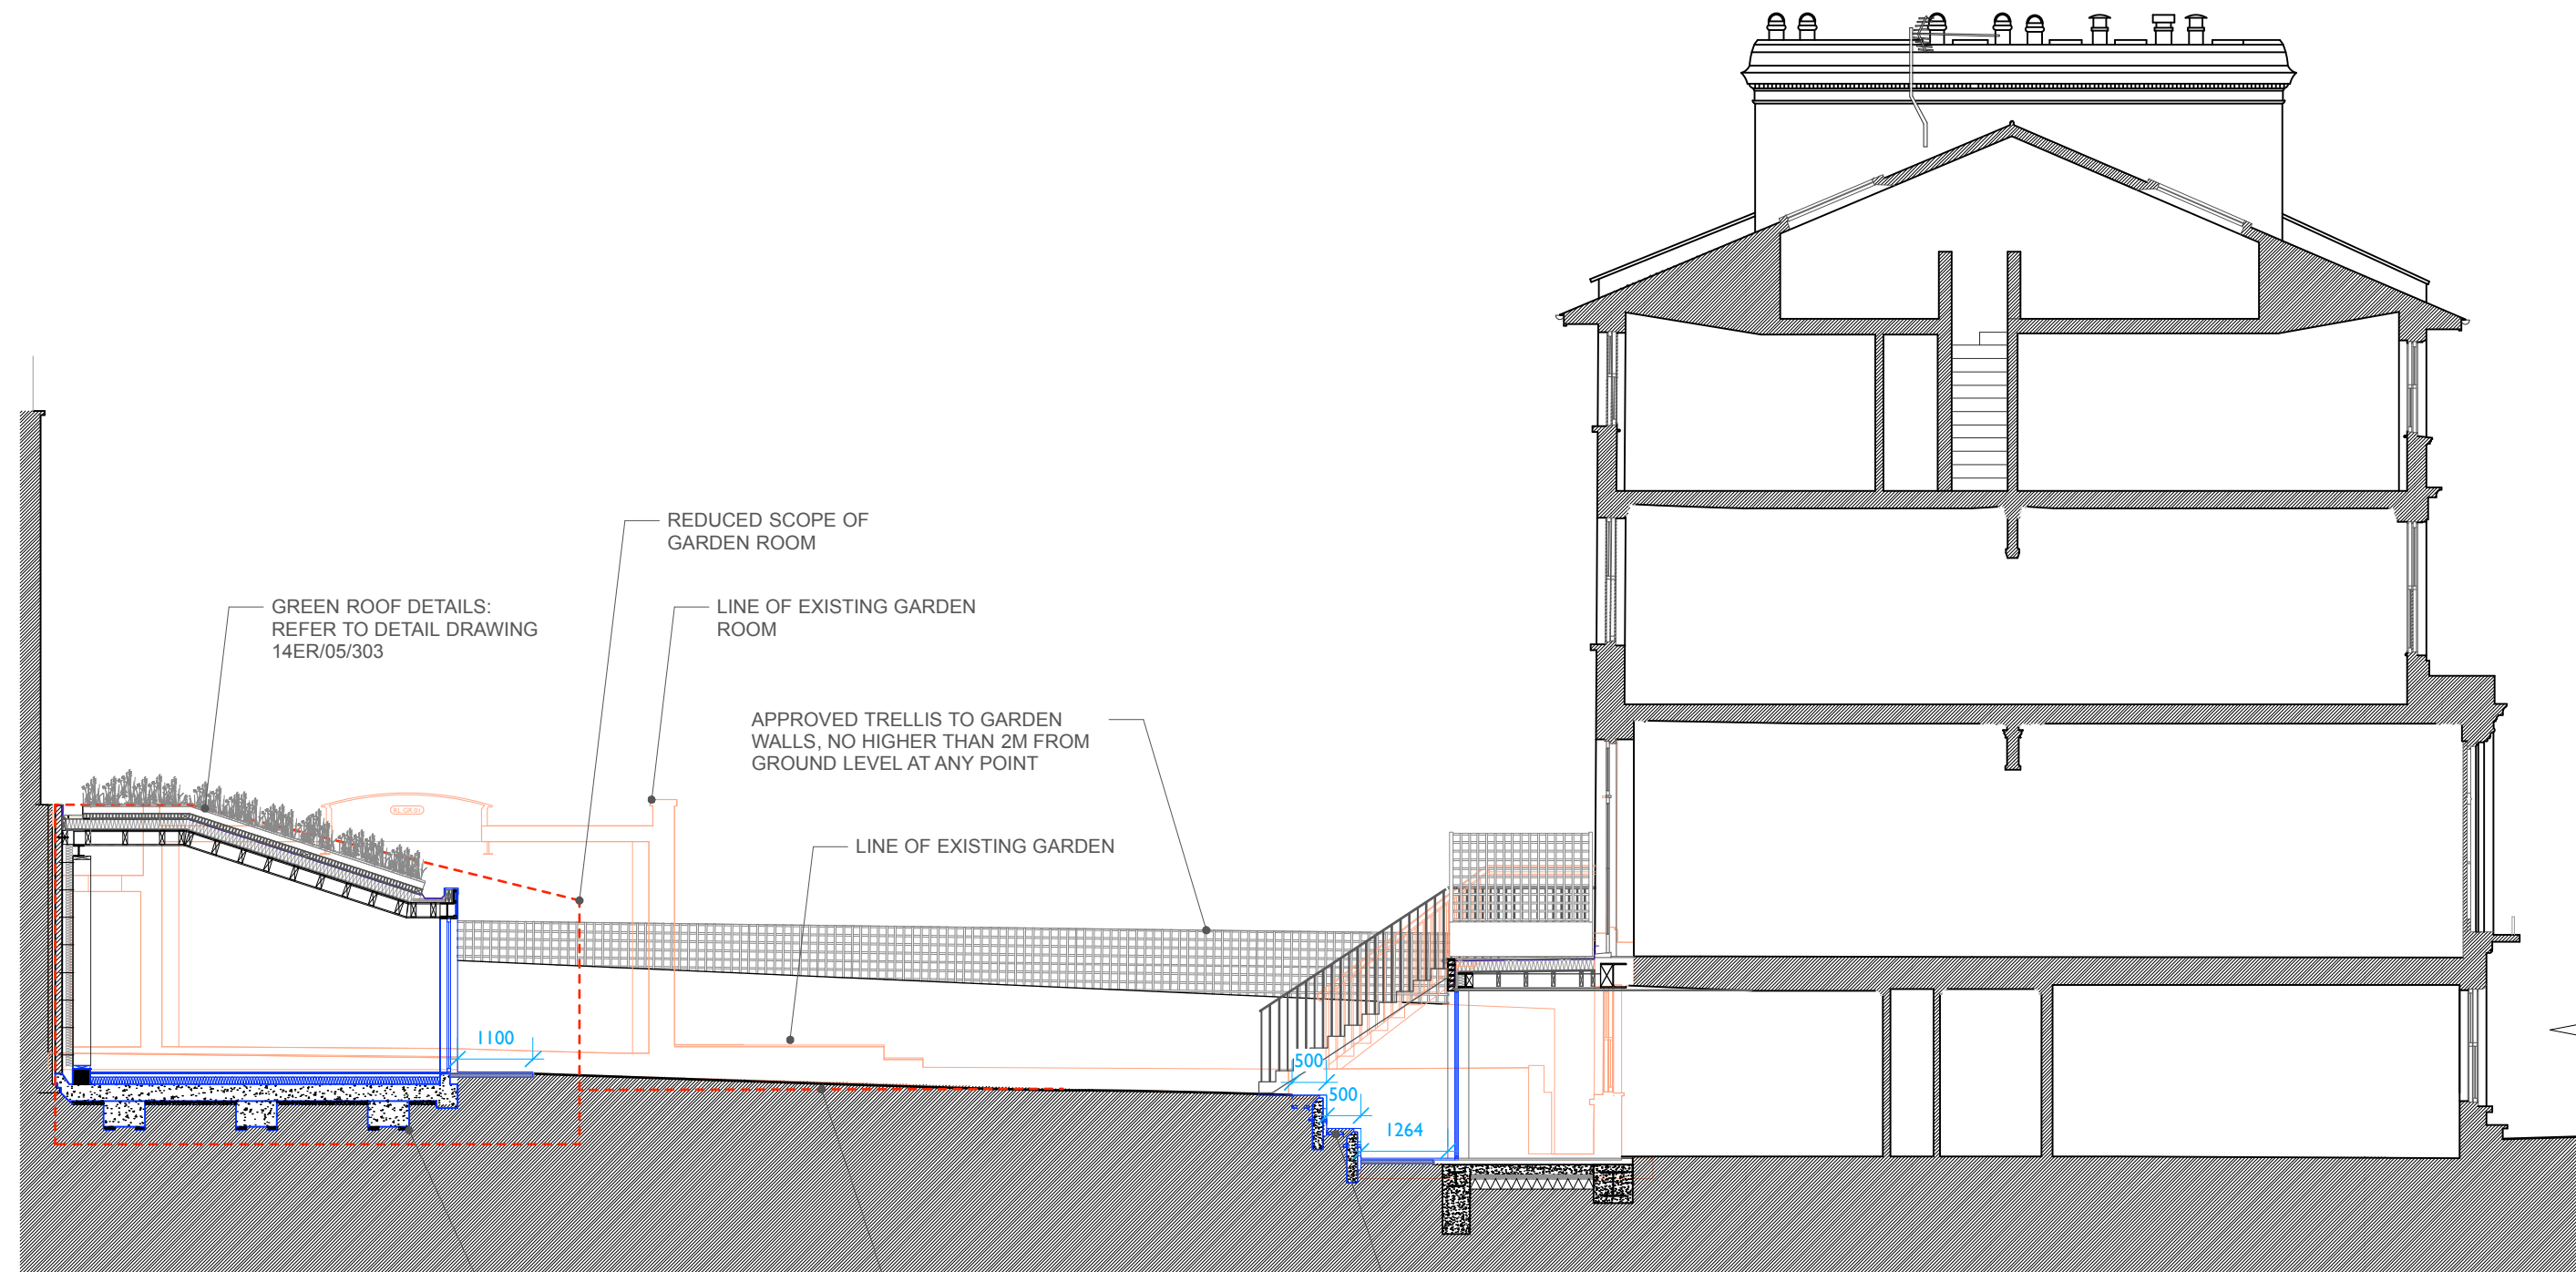

I Garden Section
05/050 1:100

APPROVED LINE OF
LOWERED GARDEN ROOM
SLAB

APPROVED GARDEN LEVEL:
DEPTH OF TOP SOIL TO BE
MAINTAINED TO ALLOW
SUFFICIENT DEPTH FOR
HEALTHY PLANTING TO BE
MAINTAINED

HARD LANDSCAPING DETAIL:
REFER TO GARDEN PLAN
05/120



ULANOWSKI

Robert & Frances Leeming

14 Eton Road

Garden Section - Proposed

05/050

D

1:100 @ A3 / 1:50 @ A1

This drawing is the copyright of Ulanowski Ltd. and may not be copied, altered or reproduced in anyway or passed to a third party without written authority. All dimensions are subject to site survey and site verification. Do not scale.