

Key:

Proposed Works

Proposed New Wall (construction TBC)

Approved Scheme

UPDATED HARD AND SOFT LANDSCAPING. REFER TO GARDEN PLAN 14ER/05/120

REAR CRITTALL GLAZING UPDATED TO HINGED DOORS FROM SLIDING


NEW BRICK CAVITY WALLS TO EITHER END OF NEW SIDE EXTENSION

UPDATED SIDE EXTENSION: REDUCED IN LENGTH AND HEIGHT: - NEW LIGHTWEIGHT TIMBER ROOF STRUCTURE TO USE EXSITNG BOUNDARY WALL STRUCTURE IF AND WHERE POSSIBLE. 1 NO. NEW ROOFLIGHT

REDUCE 3NO. ROOFLIGHTS TO 1NO. 2M X 1M

UPDATE CRITTALL STEEL AND GLASS ENTRANCE DOOR

YORKSTONE SLABS TO ENTRANCE IN EXISTING LOCATION OF HARDSTANDING

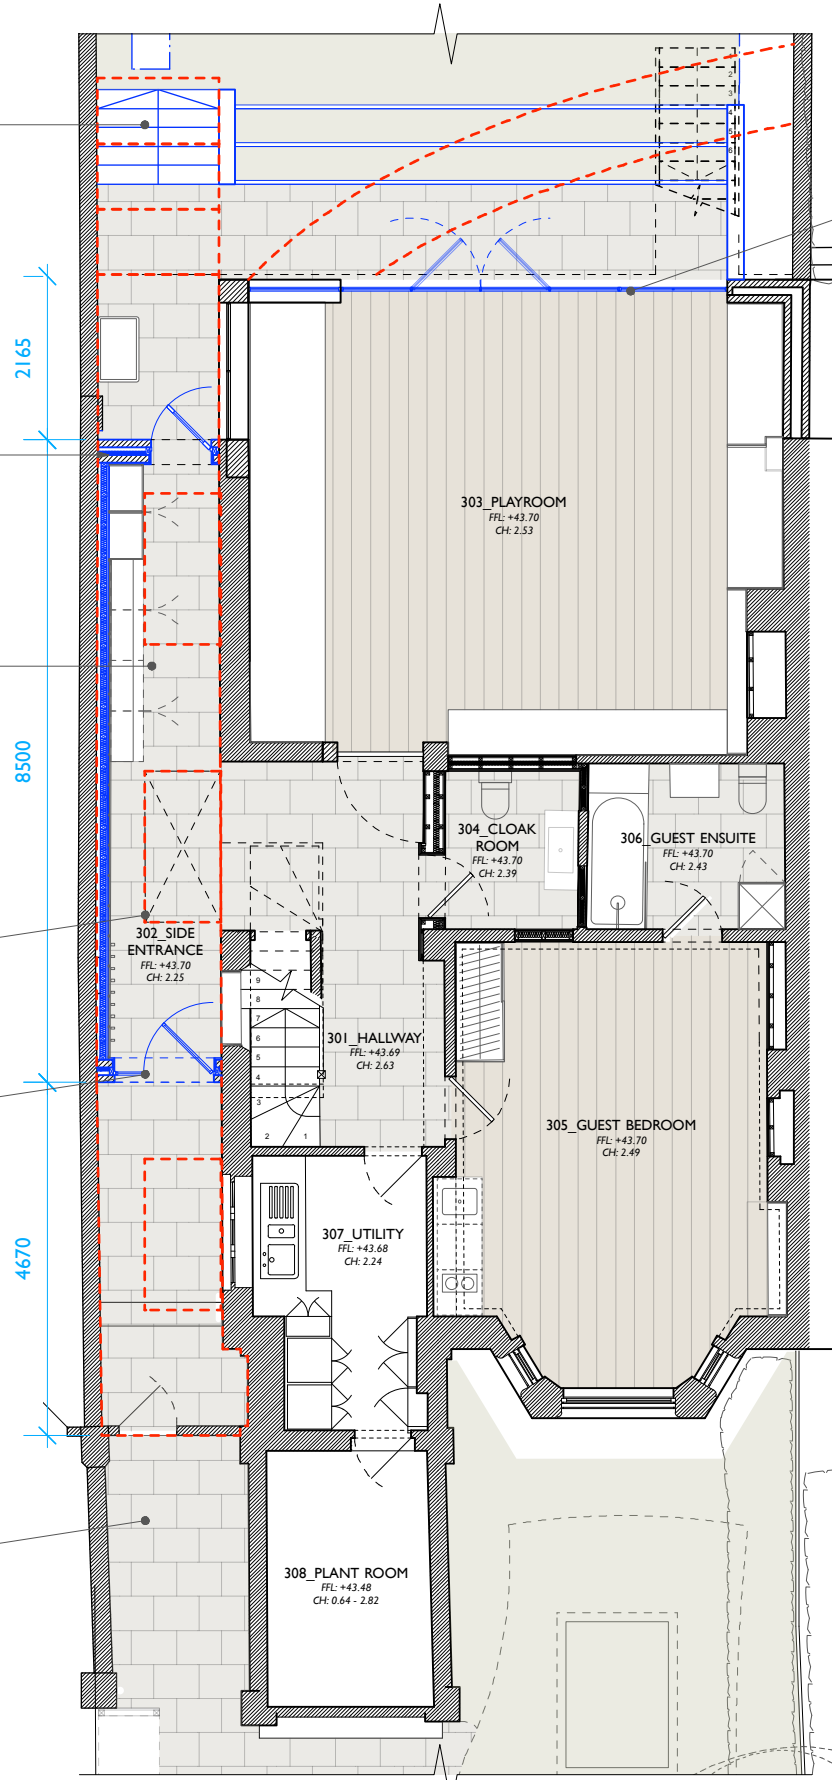

I Lower Ground Floor Plan
05/101 1:100

0 1 2 3 4 5 M

ULANOWSKI

Robert & Frances Leeming

Lower Ground Floor Plan - Proposed

D

14 Eton Road

05/101

1:100 @ A3 / 1:50 @ A1

This drawing is the copyright of Ulanowski Ltd. and may not be copied, altered or reproduced in anyway or passed to a third party without written authority. All dimensions are subject to site survey and site verification. Do not scale.