



Key:

- Proposed Works
- Proposed New Wall (construction TBC)
- Approved Scheme

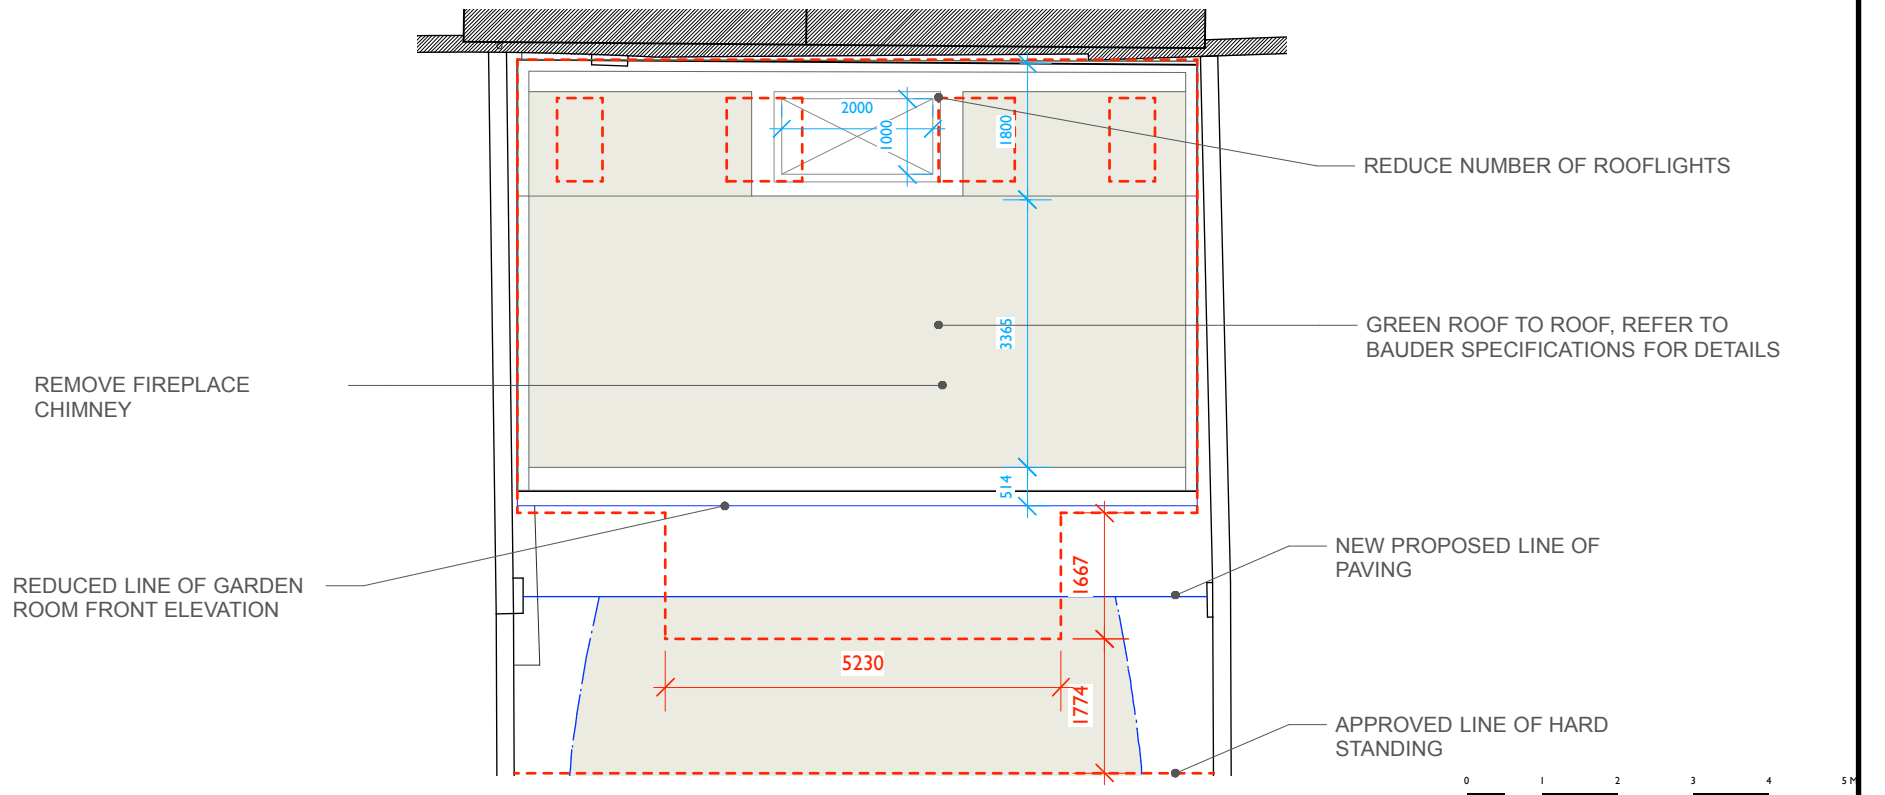

1 Garden Room Plan
05/110 1:100

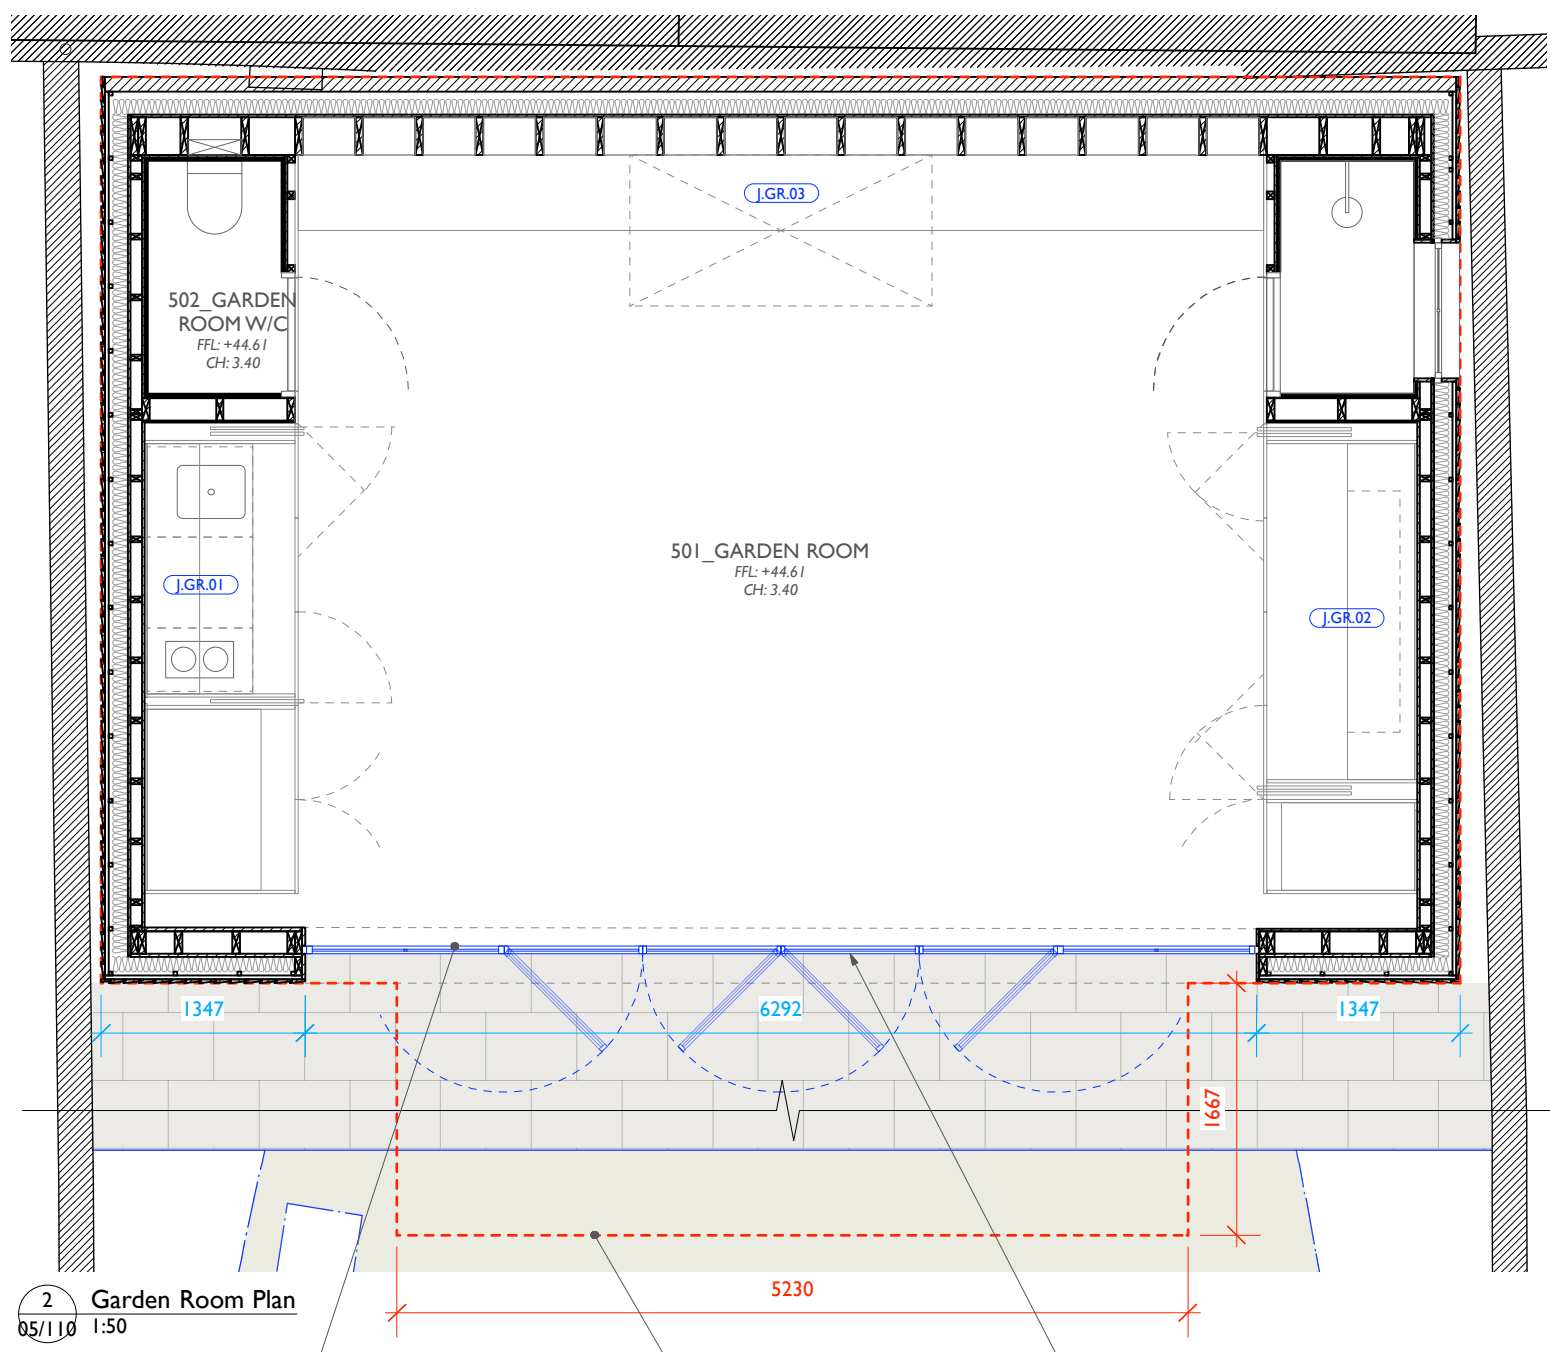

2 Garden Room Plan
05/110 1:50

REDUCED LINE OF GARDEN ROOM FRONT ELEVATION

APPROVED LINE OF GARDEN ROOM

UPDATED CRITTALL GLAZING TO GARDEN - REFER TO GLAZING DRAWING 14ER/01/314



ULANOWSKI

Robert & Frances Leeming

Garden Room Plan - Proposed

D

This drawing is the copyright of Ulanowski Ltd. and may not be copied, altered or reproduced in anyway or passed to a third party without written authority. All dimensions are subject to site survey and site verification. Do not scale.

14 Eton Road

05/110

1:100 @ A3 / 1:50 @ A1