


- Key:
- Proposed Works
 - Proposed New Wall (construction TBC)
 - Approved Scheme

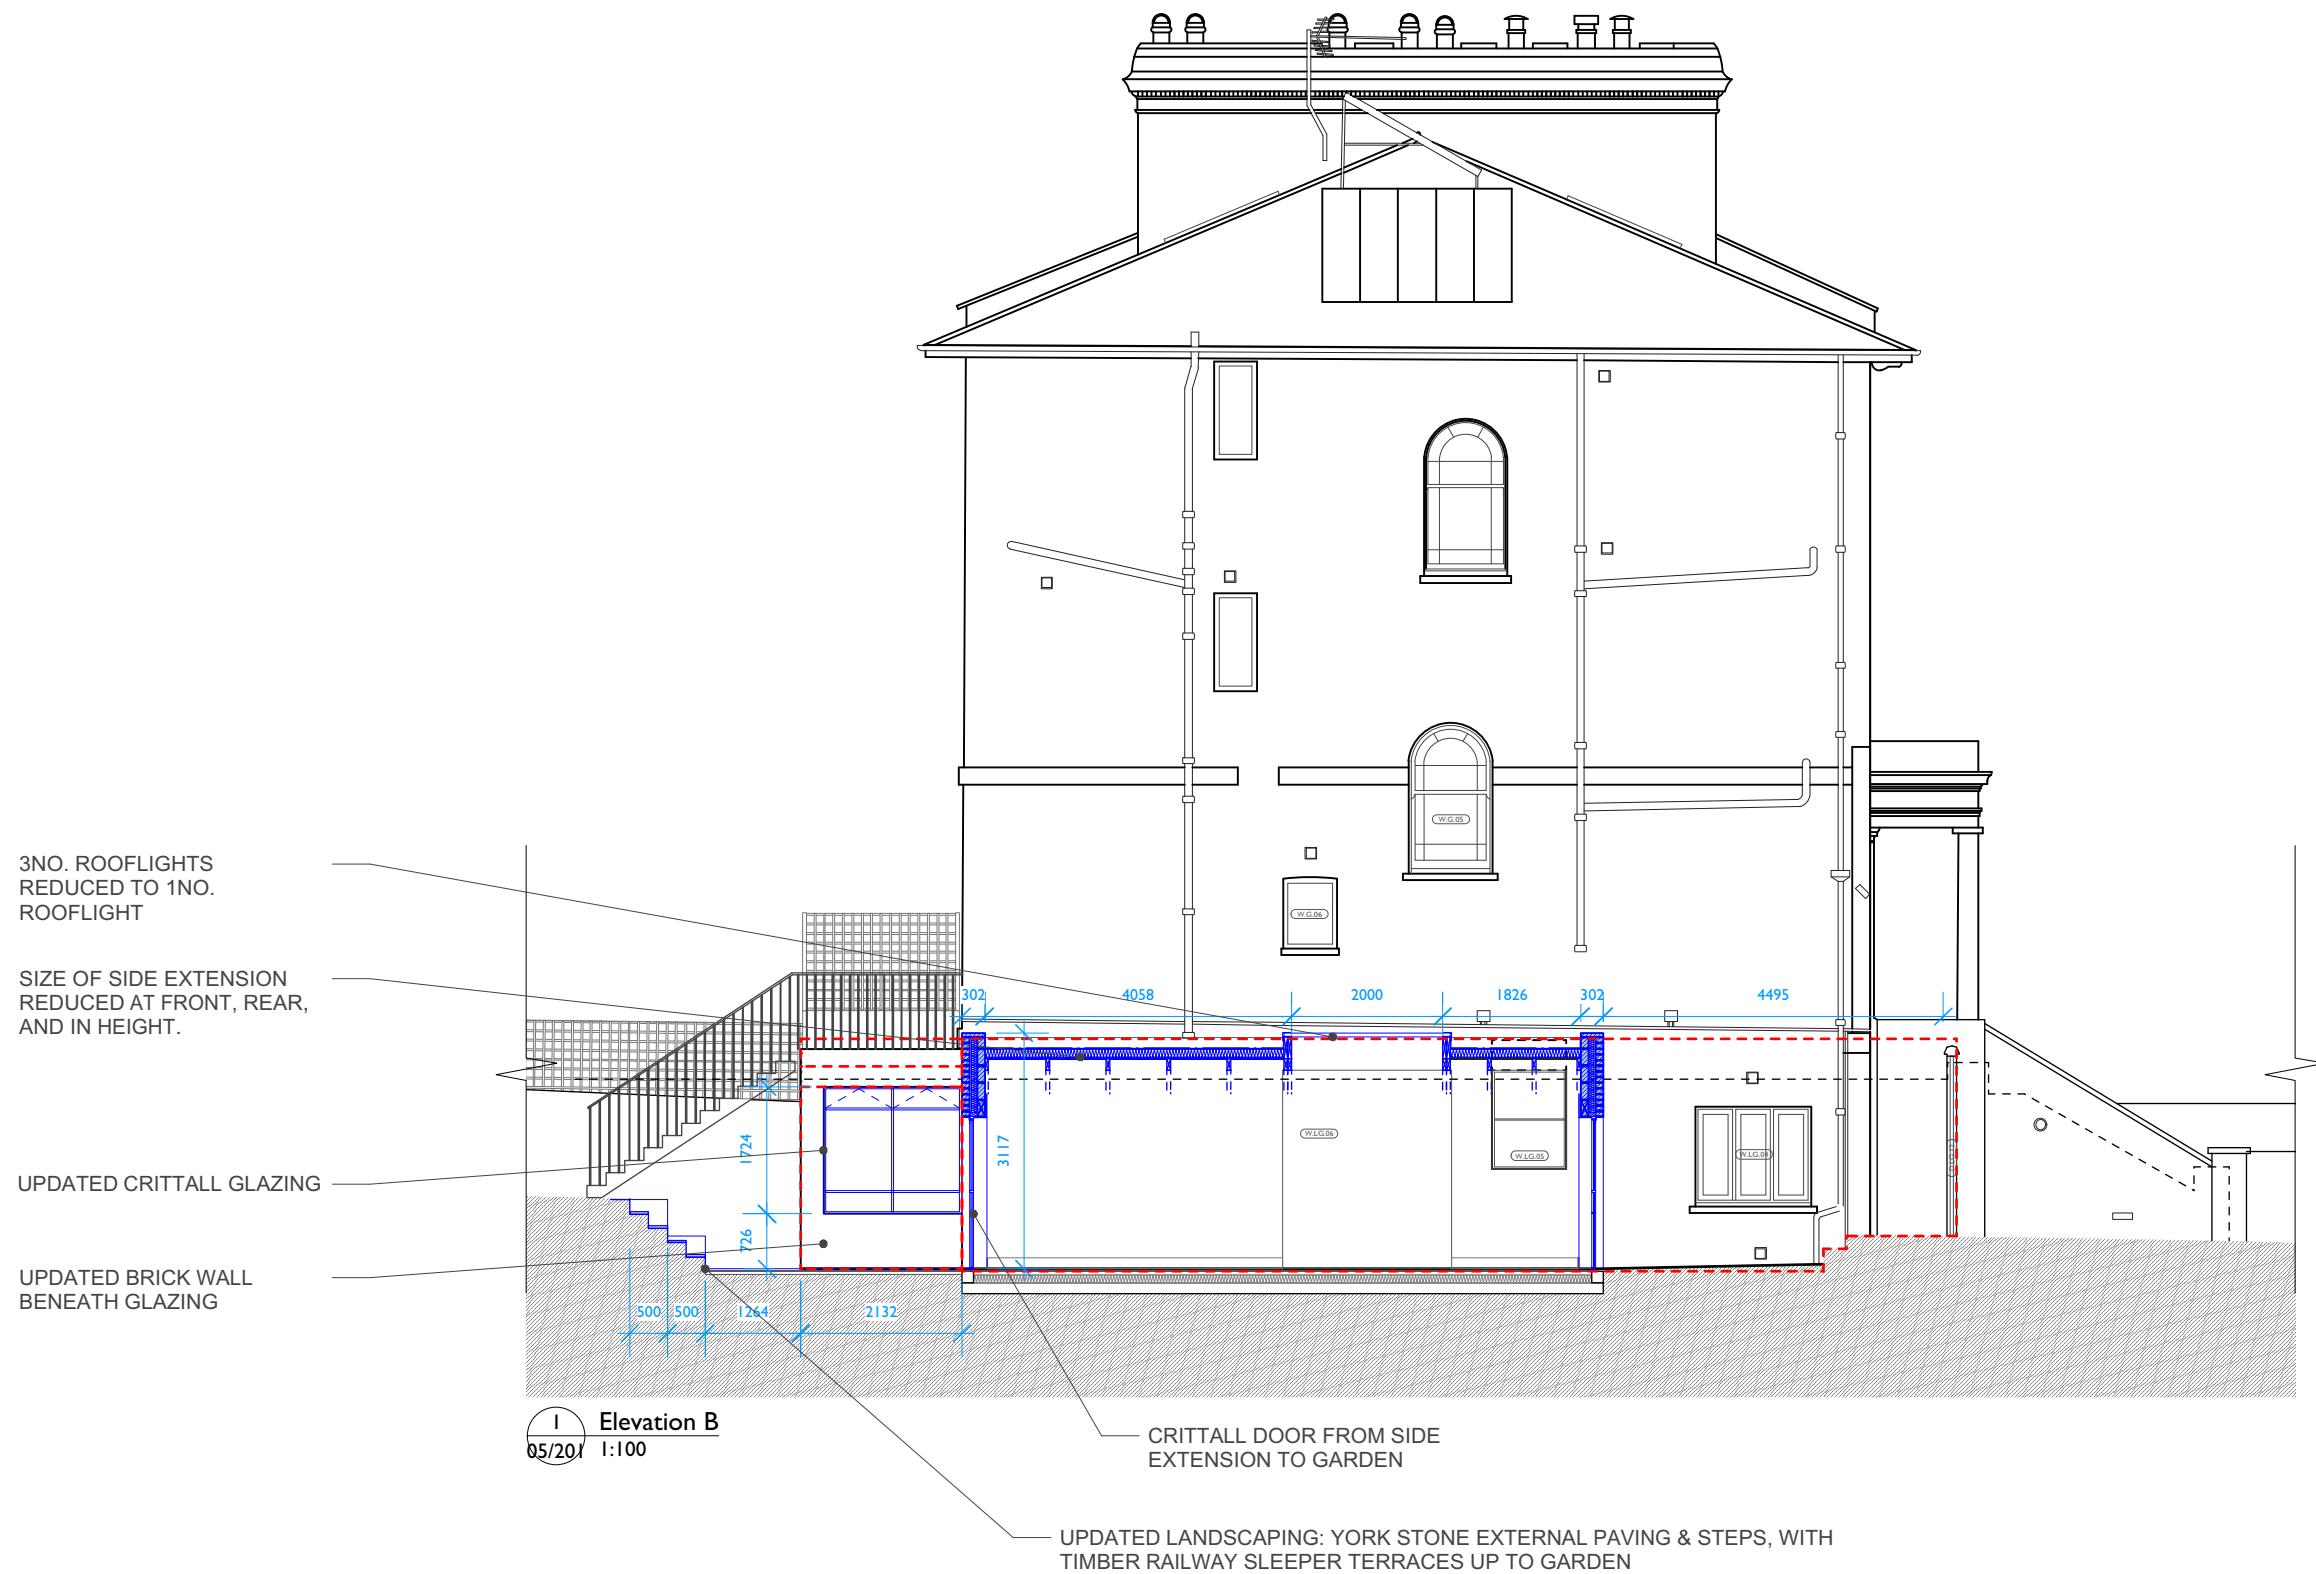

ULANOWSKI

Robert & Frances Leeming

Side Elevation - Proposed

D

14 Eton Road

05/201

1:100 @ A3 / 1:50 @ A1

This drawing is the copyright of Ulanowski Ltd. and may not be copied, altered or reproduced in anyway or passed to a third party without written authority. All dimensions are subject to site survey and site verification. Do not scale.