


- Key:
- Proposed Works
  - Proposed New Wall (construction TBC)
  - Approved Scheme

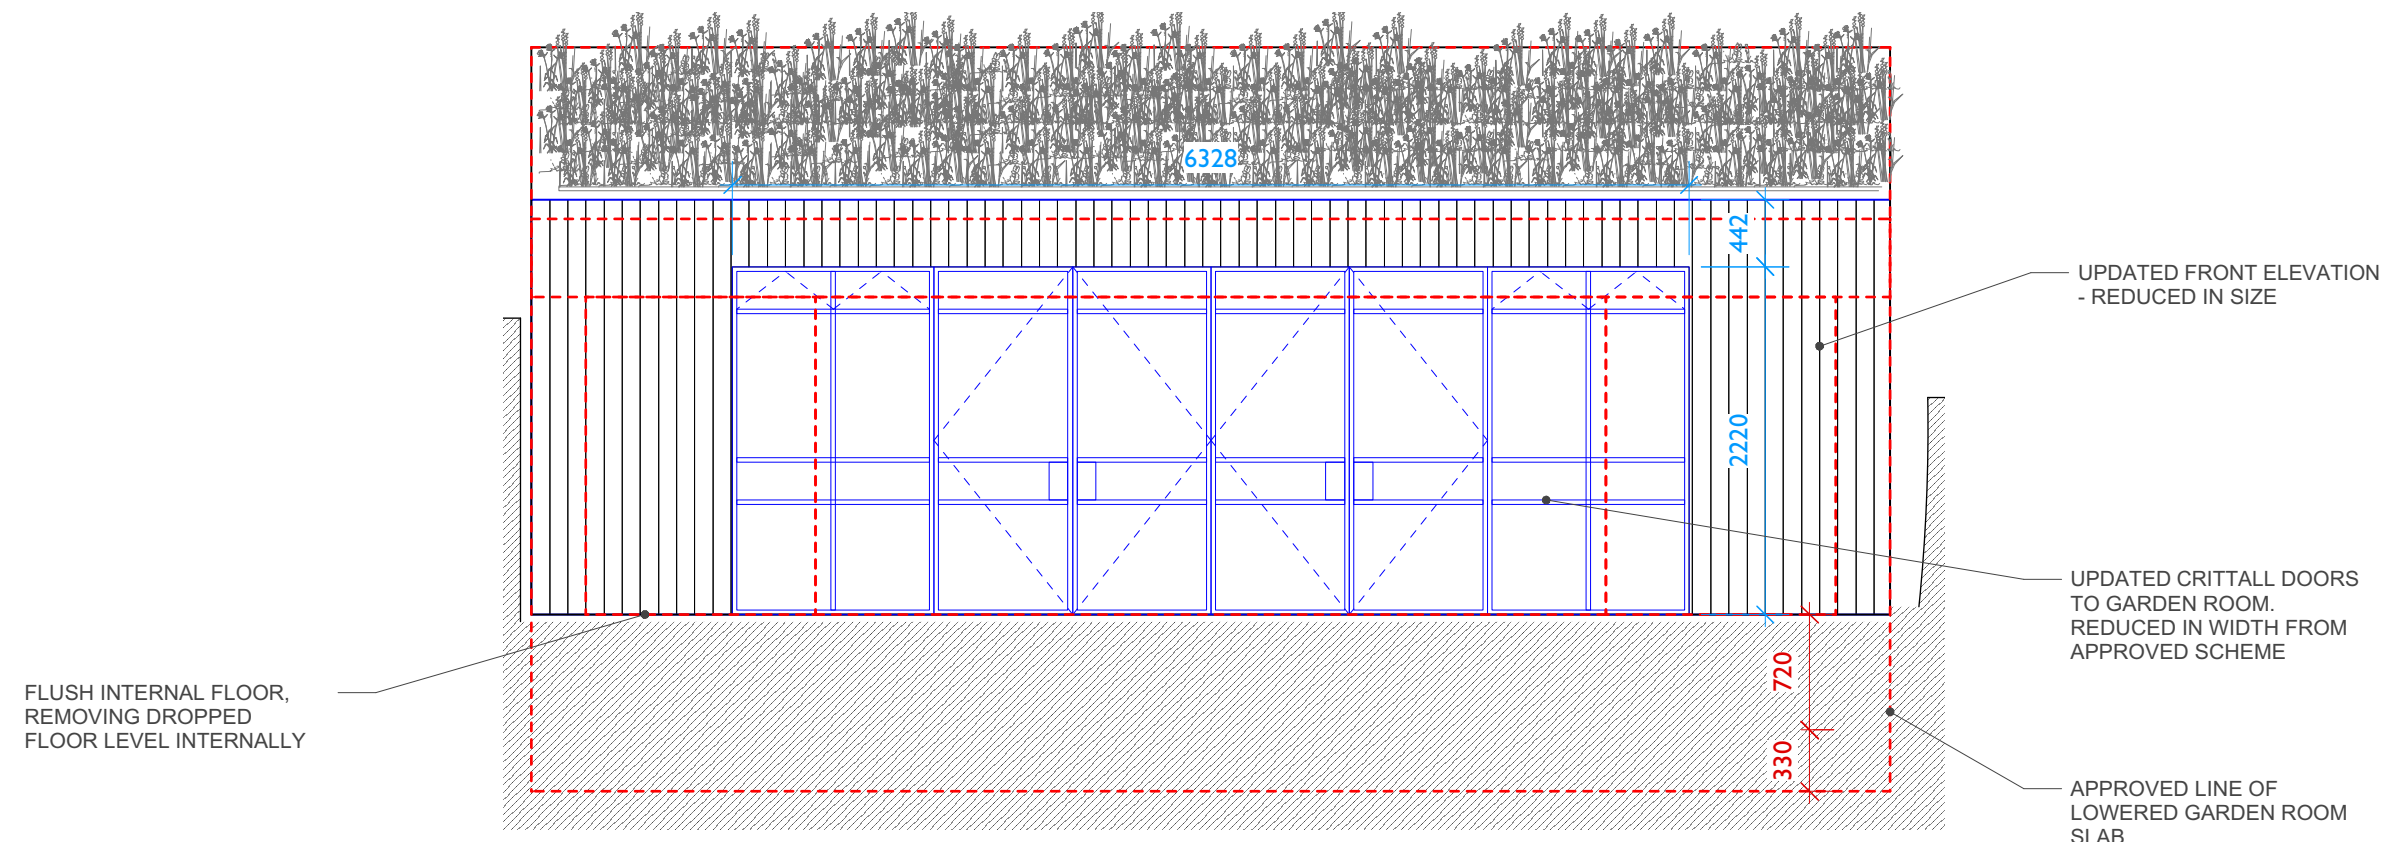

1 Garden Room Elevation D  
05/210 1:50



<b>ULANOWSKI</b>	Robert & Frances Leeming	Garden Room Front Elevation - Proposed	D	This drawing is the copyright of Ulanowski Ltd. and may not be copied, altered or reproduced in anyway or passed to a third party without written authority. All dimensions are subject to site survey and site verification. Do not scale.
	14 Eton Road	05/210	1:50 @ A3 / 1:25 @ A1	