


GLAZING VISION 2000MM X 1000MM ROOFLIGHT

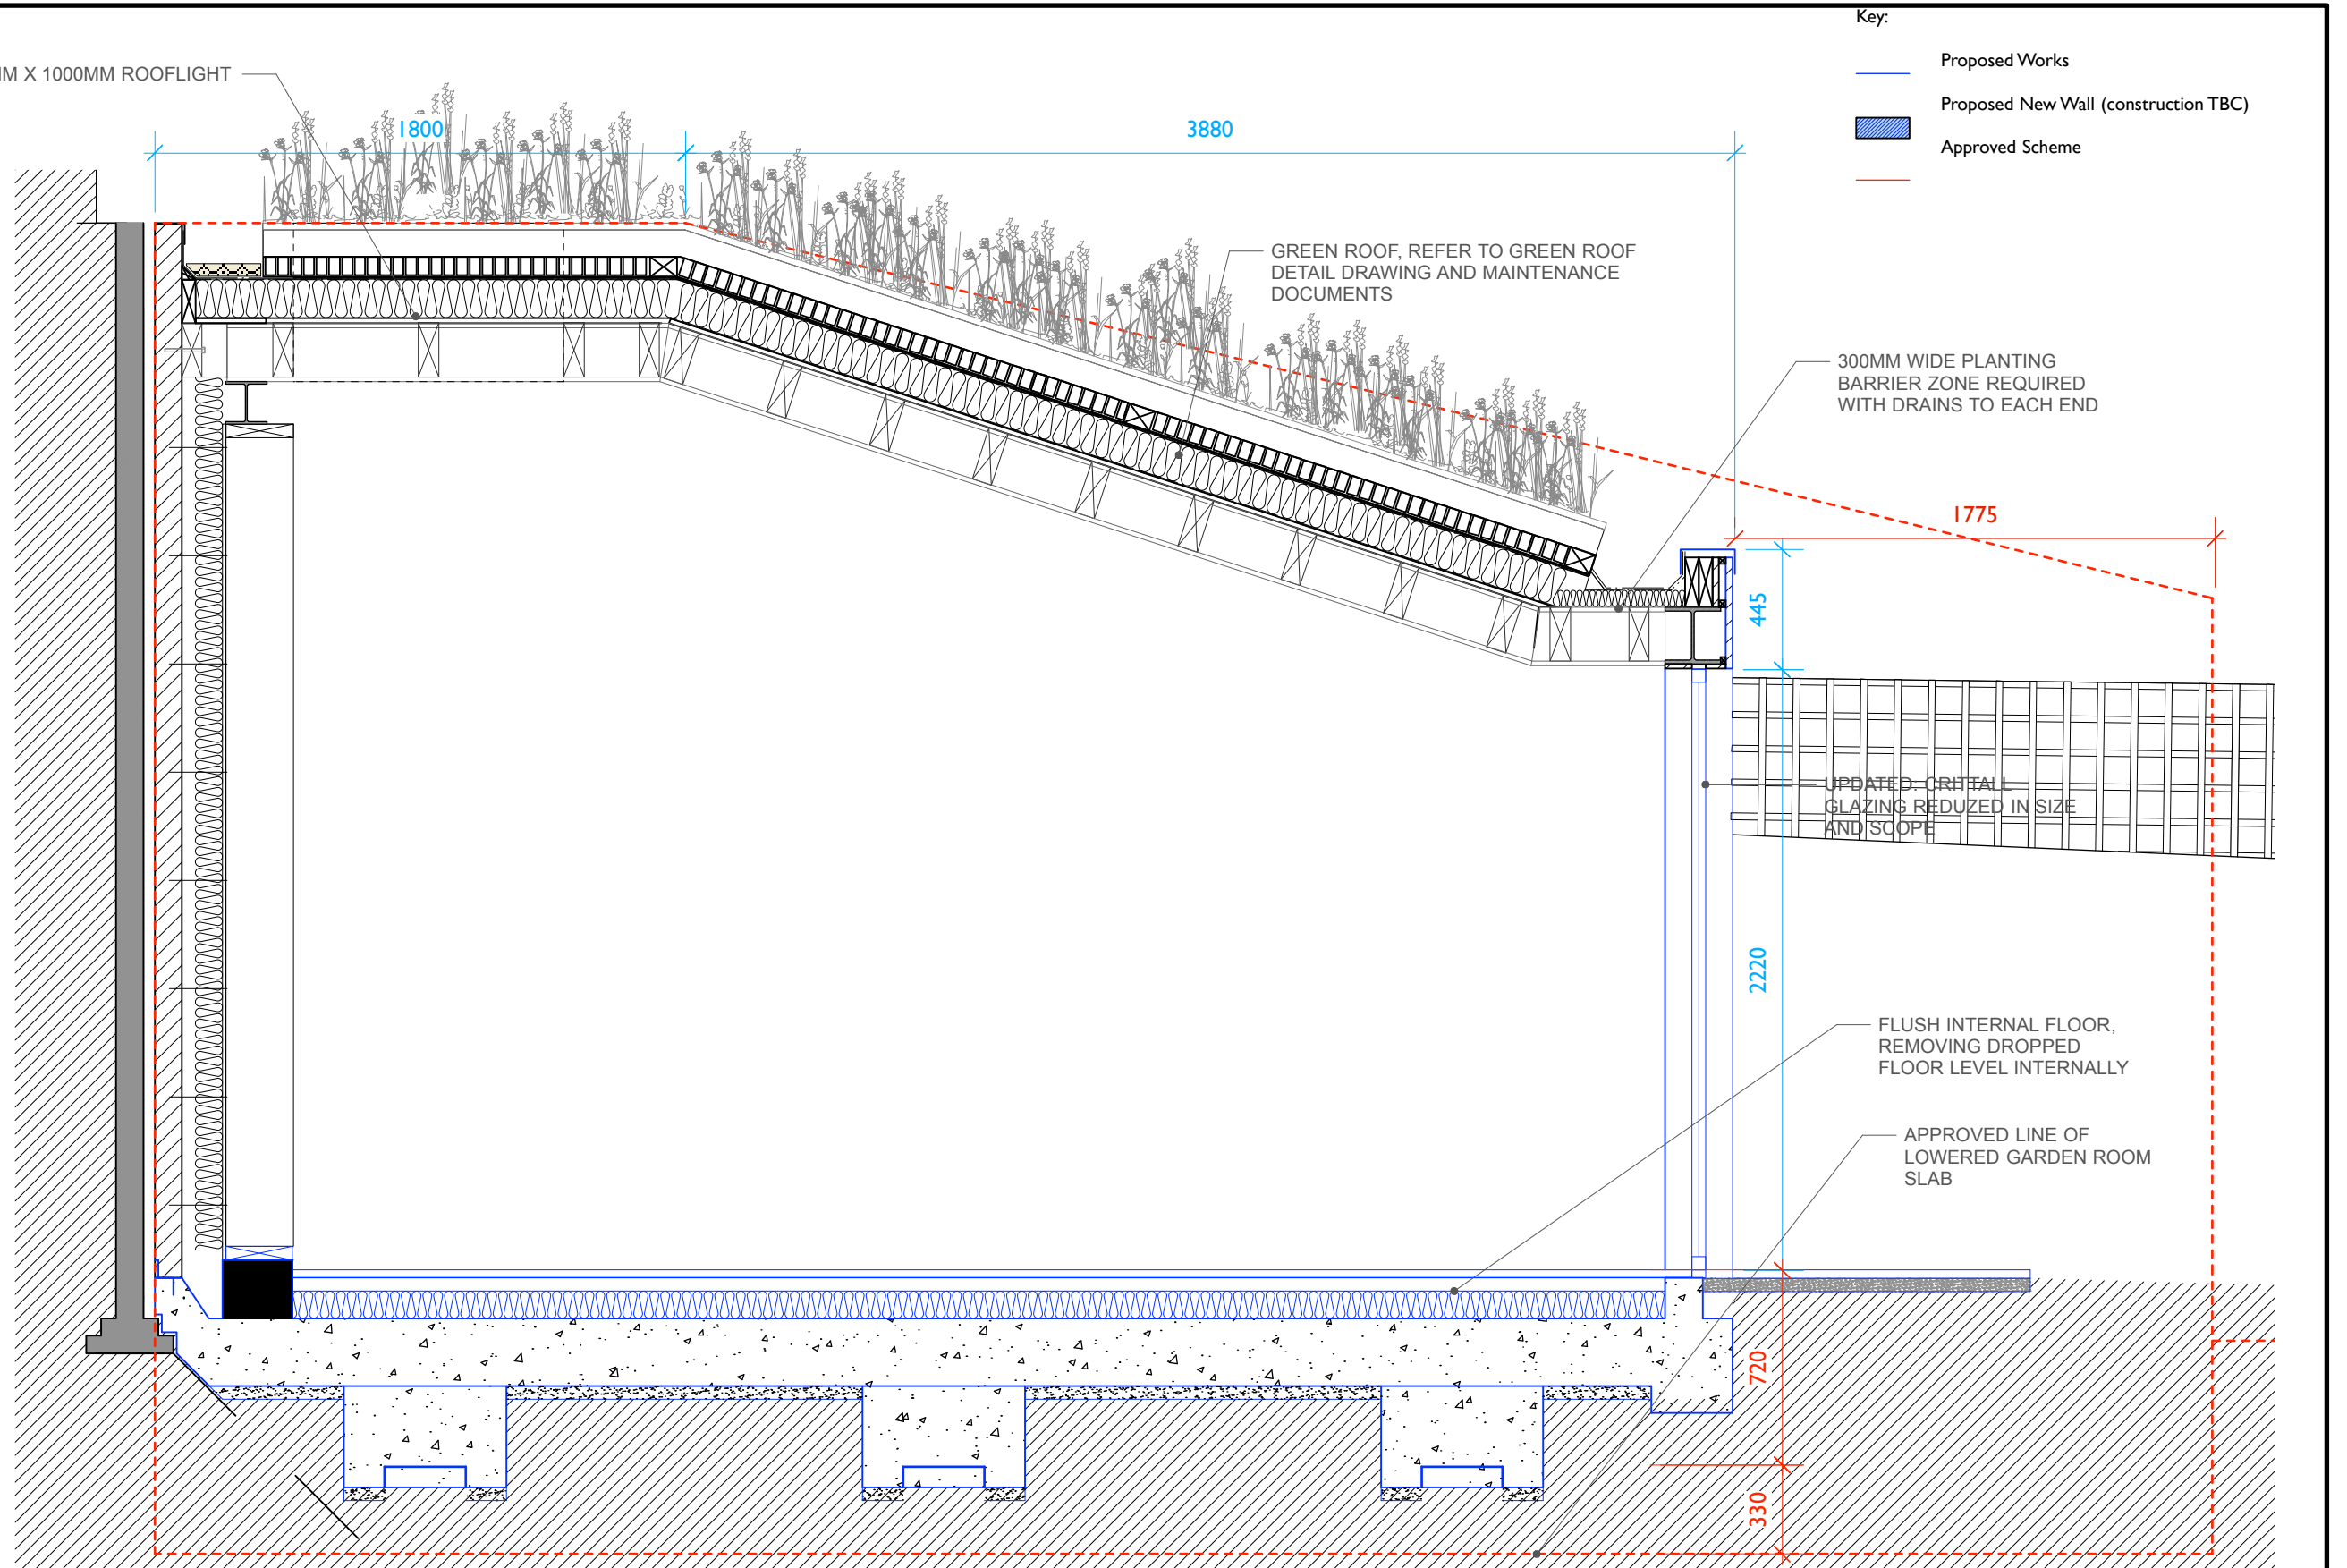

- Key:
- Proposed Works
 - Proposed New Wall (construction TBC)
 - Approved Scheme

4 Garden Room Section EE
05/212 1:25



ULANOWSKI	Robert & Frances Leeming	Garden Room Section - Proposed	D	This drawing is the copyright of Ulanowski Ltd. and may not be copied, altered or reproduced in anyway or passed to a third party without written authority. All dimensions are subject to site survey and site verification. Do not scale.
	14 Eton Road	05/212	1:25 @ A3	