



- Key:
- Proposed Works
 - Proposed New Wall (construction TBC)
 - Approved Scheme

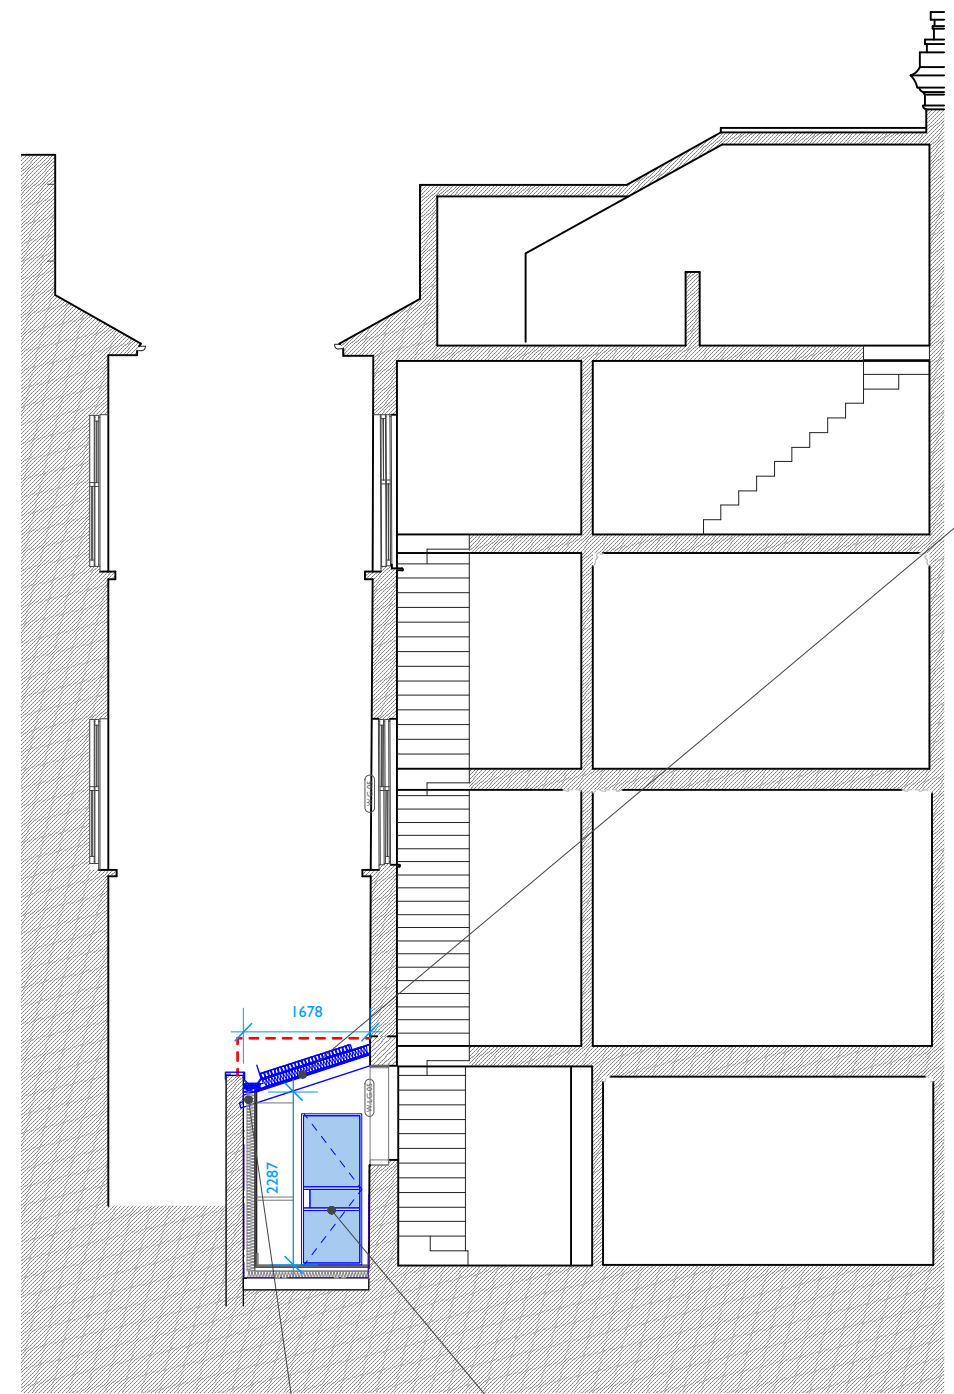

1 Section AA
05/250 1:100

NEW LEIGHTWEIGHT, WARM ROOF CONSTRUCTION, WITH EXPOSED JOISTS AND ROOFLIGHT. BROCK CAVITY WALLS TO EIHER END, AND DRYLINING TO EXTERNAL BOUNDARY WALL

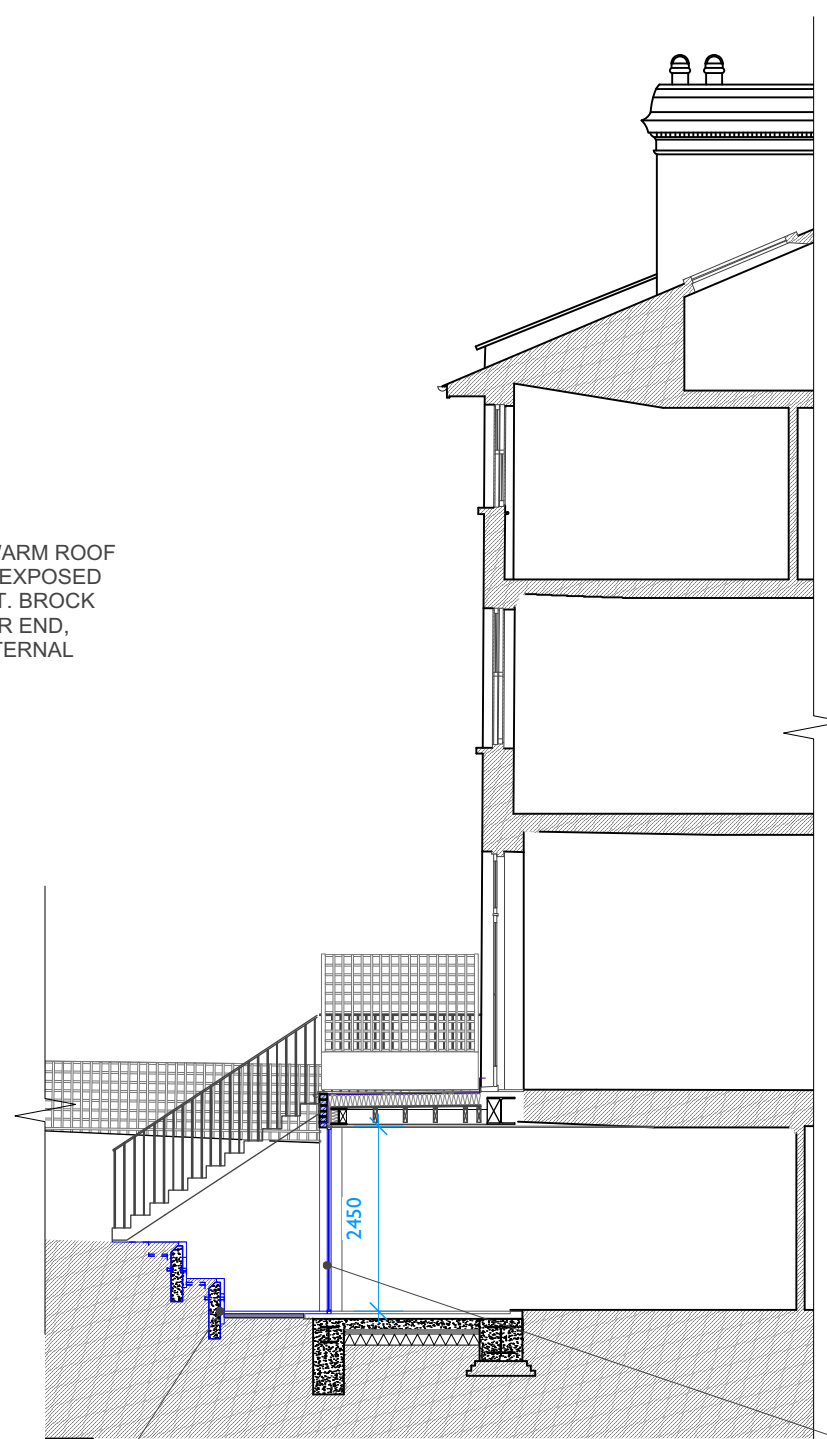

2 Section BB
05/250 1:100

REAR CRITTALL GLAZING UPDATED TO HINGED DOORS FROM SLIDING

UPDATED CRITTALL BACK DOOR

SIZE OF SIDE EXTENSION REDUCED AT FRONT, REAR, AND IN HEIGHT.

UPDATED LANDSCAPING: YORK STONE EXTERNAL PAVING WITH TIMBER RAILWAY SLEEPER TERRACES UP TO GARDEN



ULANOWSKI

Robert & Frances Leeming

Sections - Proposed

D

14 Eton Road

05/250

1:100 @ A3 / 1:50 @ A1

This drawing is the copyright of Ulanowski Ltd. and may not be copied, altered or reproduced in anyway or passed to a third party without written authority. All dimensions are subject to site survey and site verification. Do not scale.