

PLANNING

- NOTES
1. This drawing remains the copyrights of Chapman Architects. Do not copy, transfer or re-assign this drawing in digital or hardcopy format to a third party without written consent of Chapman Architects.
 2. Do not scale from drawings. Only use stated dimensions. Check all dimensions on site and please report any discrepancies to architect.
 3. Drawings to be read in conjunction with other consultant's drawings and specifications.


KEY

KEY PLAN

N

DATE	REV	D.BY	C.BY	COMMENTS
19-04-2018	P01	DH	GC	PLANNING ISSUE

PLANNING	
Job	CORNERSTONE BARRISTERS ADDITIONAL WORKS
Drwg	PROPOSED SECOND FLOOR GA PLAN
No.	CRNST-CA-00-02-DR-A-2001
Scale	1:100 @ A3
Date	18-04-2018

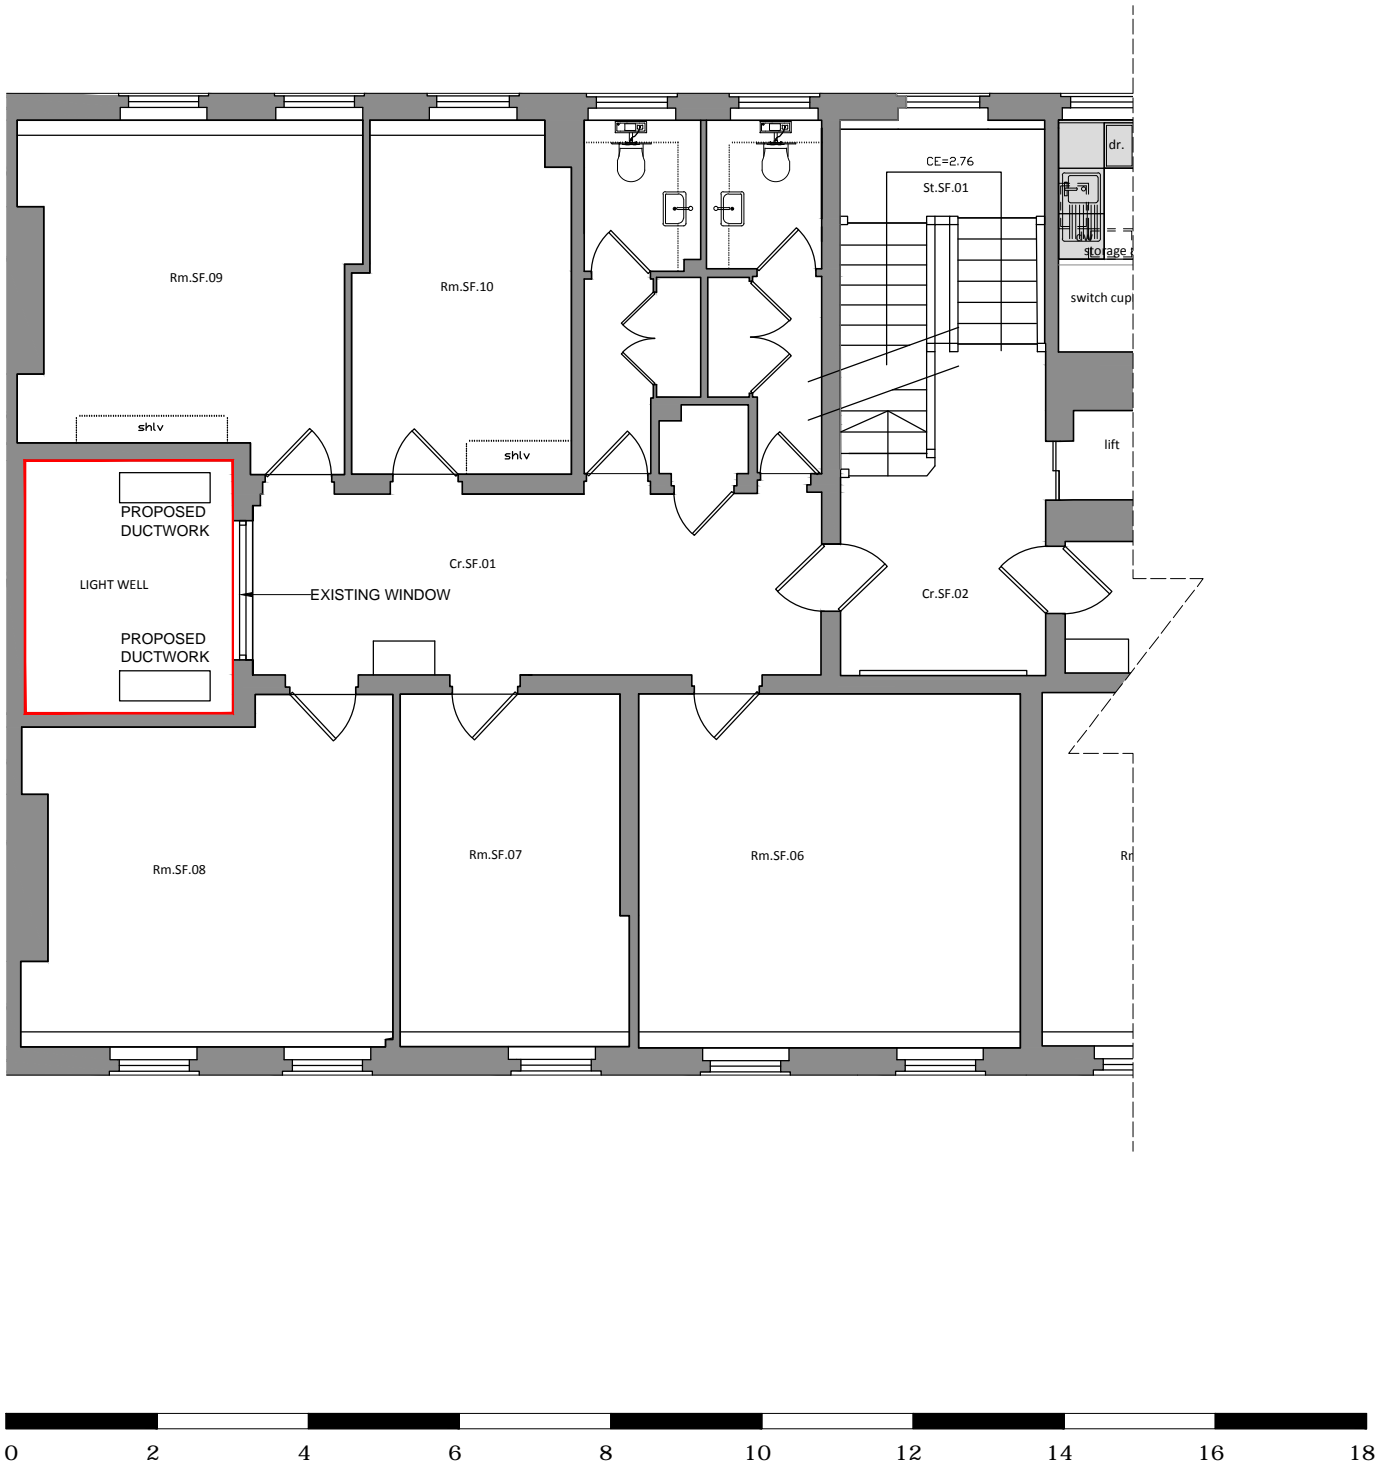

SCALE: 1:100 @ A3
METERS