


STEELE'S ROAD

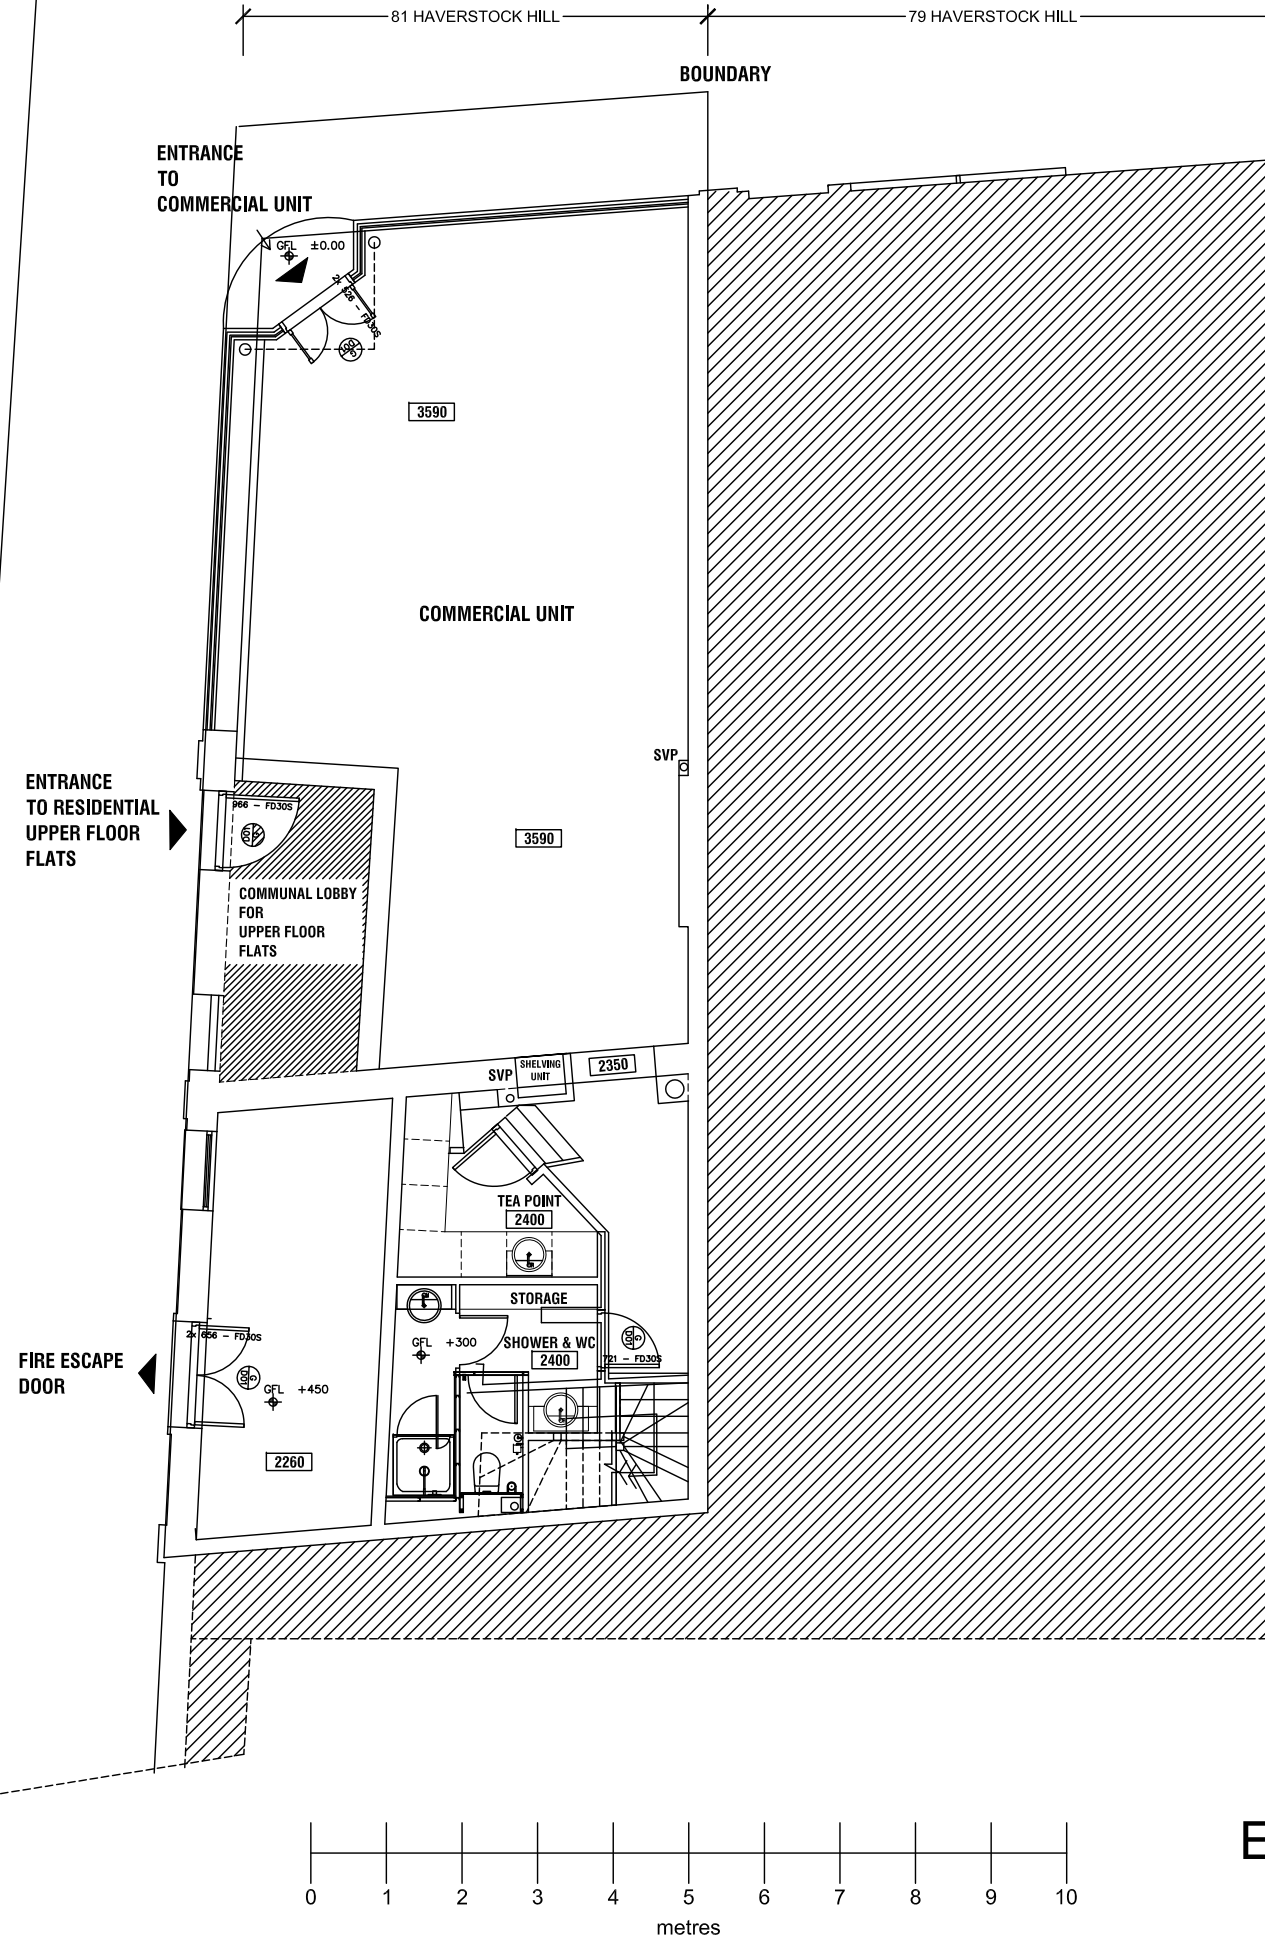

EXISTING GF PLAN
Scale 1:100

Notes:

The contractor is to verify all building and site dimensions prior to commencement of works or preparation of shop drawings.
This drawing and the building works depicted are COPYRIGHT of D1 SPACE LTD and may not be reproduced except by written permission,

Use only figured dimensions Do not scale

Revision:	Date:	Description:	Checked:
-----------	-------	--------------	----------

Client:
GREEN TREE YOGA

Property:
BASEMENT of
81 Haverstock Hill,
London NW3 4SL

Title:
EXISTING GF PLAN

Job No: 020	Drawn by: JI	Scale: 1:100@A3
Drawing No: 004	Date: 23.03.18	Checked: JI

d1space
.co.uk
07523 404971

Suite 505
275 New North Road
London N1 7AA
UK