
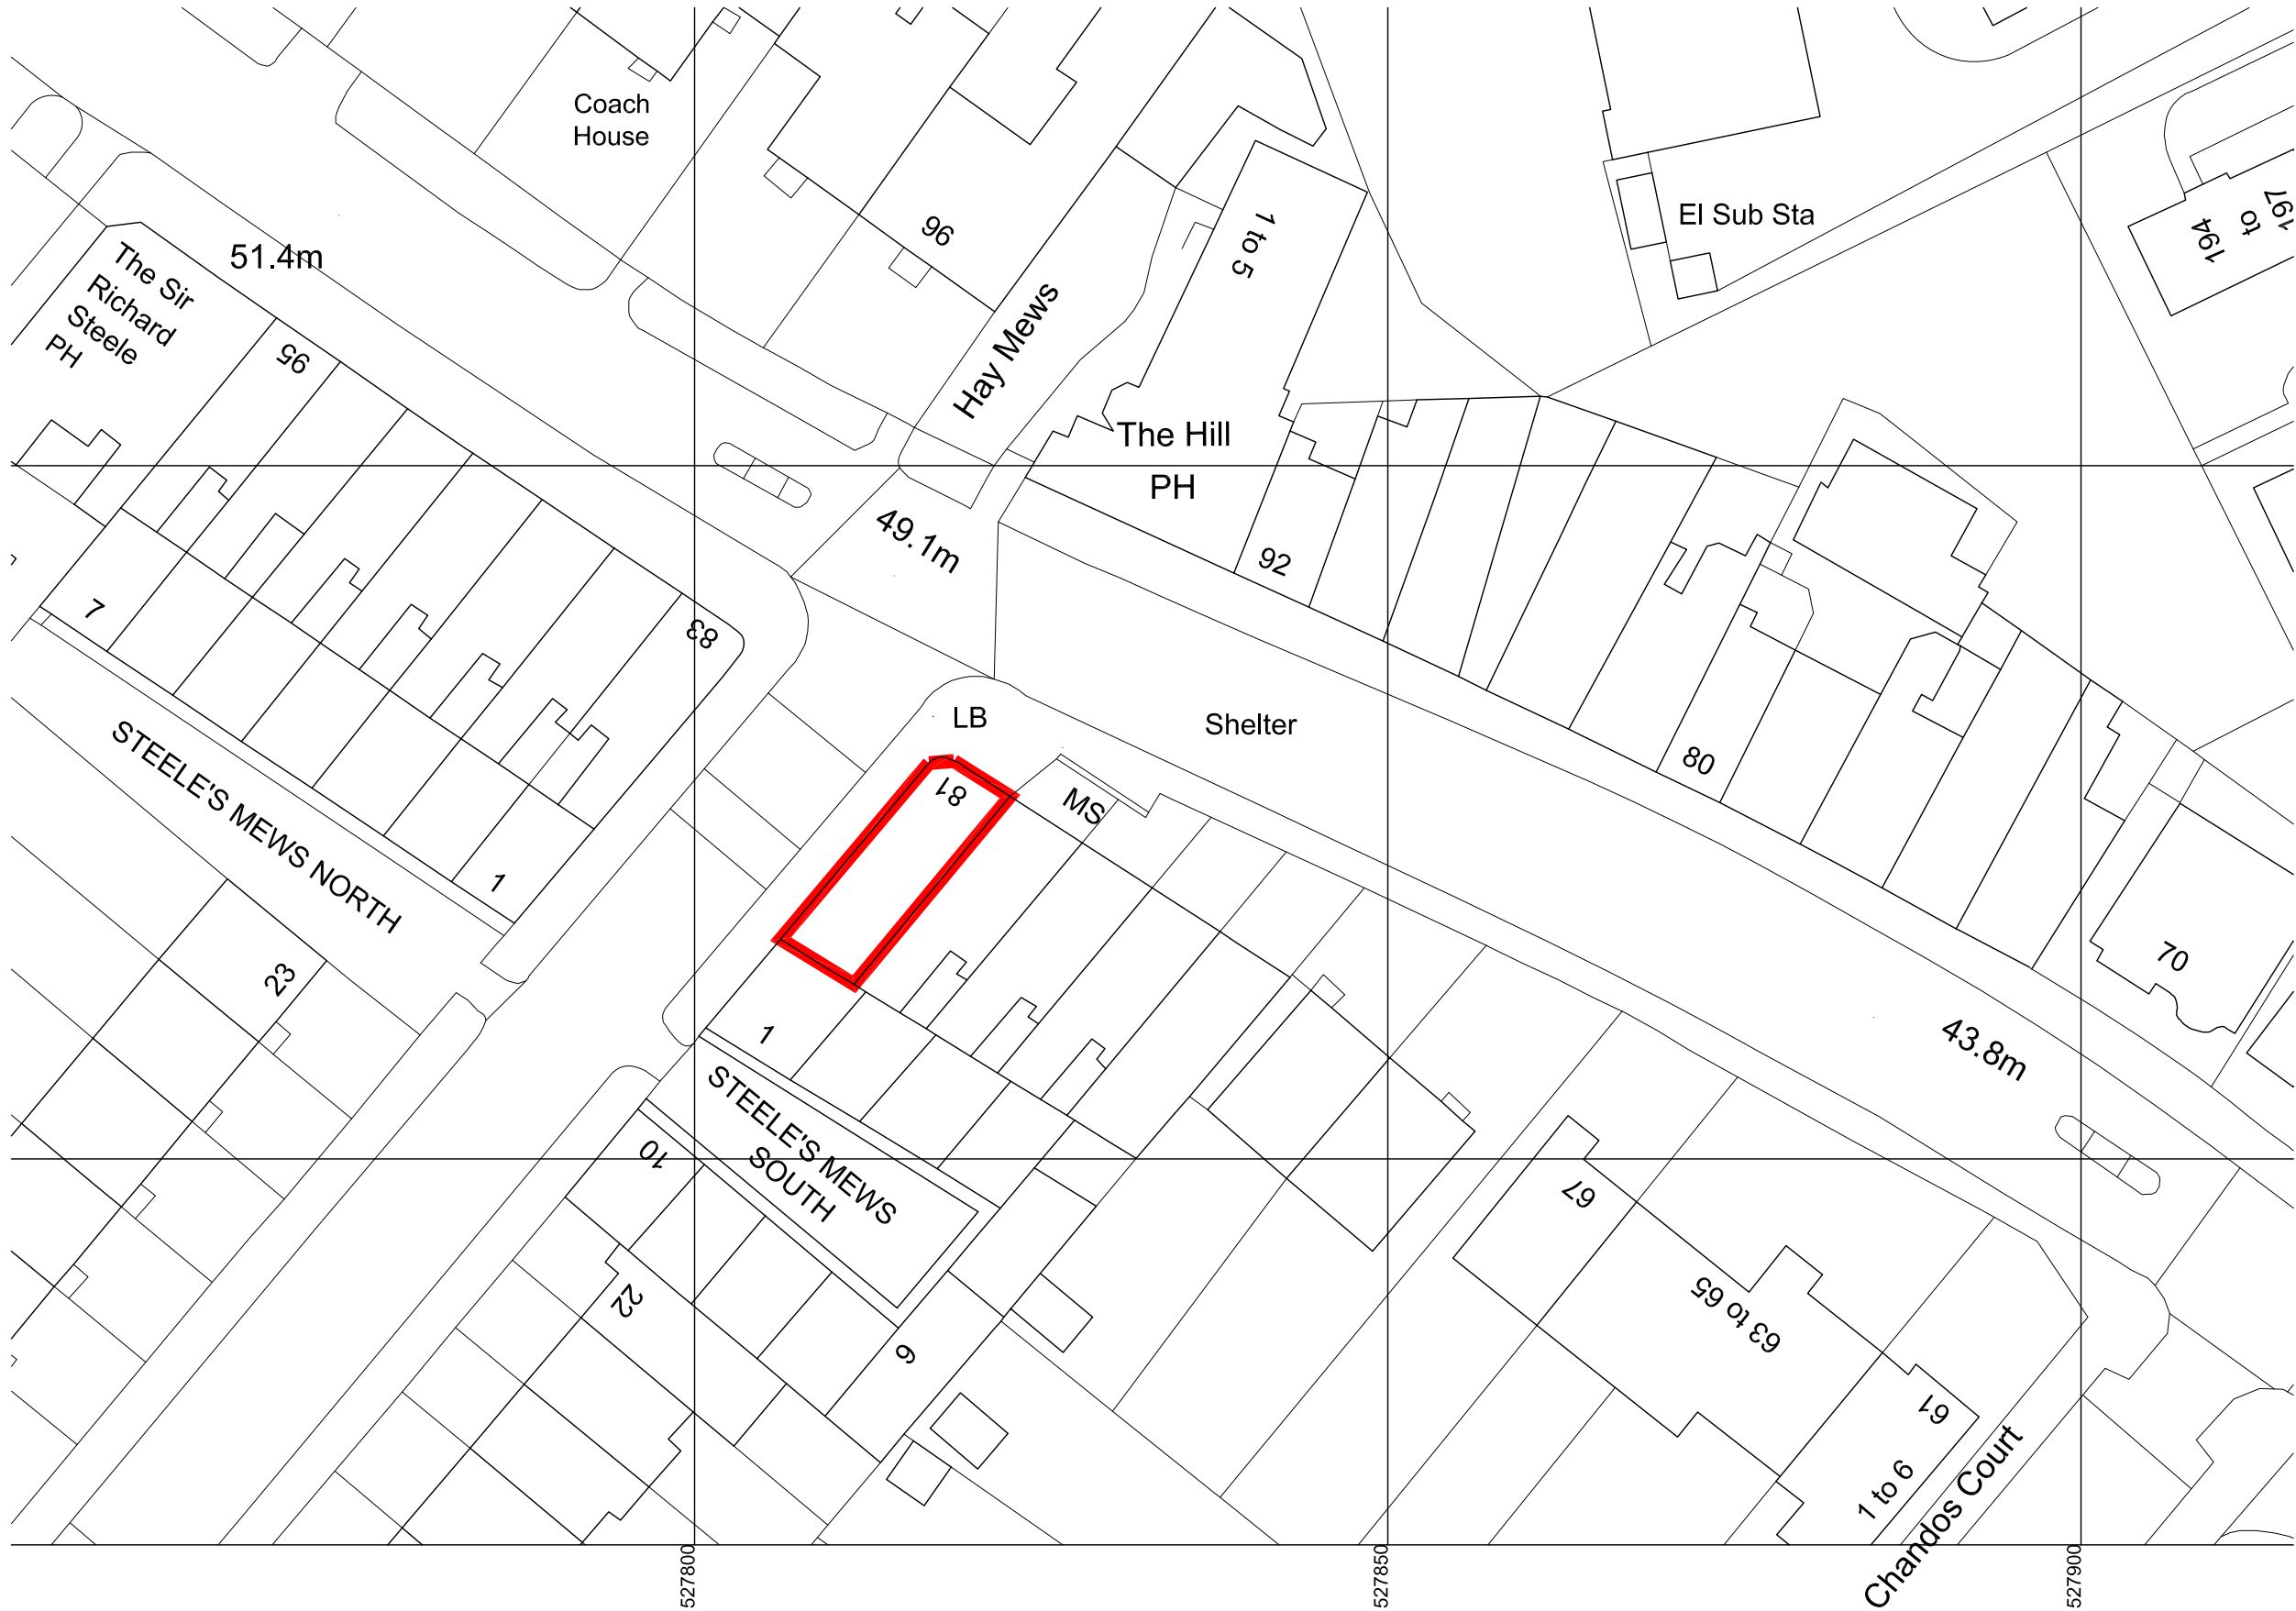
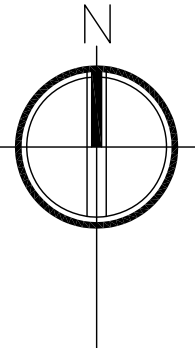


© Crown copyright and database rights 2018 OS 100053143
Reproduction in whole or part is prohibited without the prior permission of Ordnance Survey.

Notes:
The contractor is to verify all building and site dimensions prior to commencement of works or preparation of shop drawings.
This drawing and the building works depicted are COPYRIGHT of D1 SPACE LTD and may not be reproduced except by written permission,
Use only figured dimensions Do not scale

SITE LOCATION

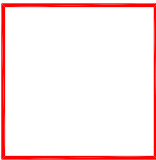

Revision:	Date:	Description:	Checked:
Client: GREEN TREE YOGA			
Property: BASEMENT of 81 Haverstock Hill, London NW3 4SL			
Title: BLOCK PLAN			
Job No: 020	Drawn by: JI	Scale: 1:500@A3	
Drawing No: 001	Date: 23.03.18	Checked: JI	

d1space
.co.uk
07523 404971
Suite 505
275 New North Road
London N1 7AA
UK