
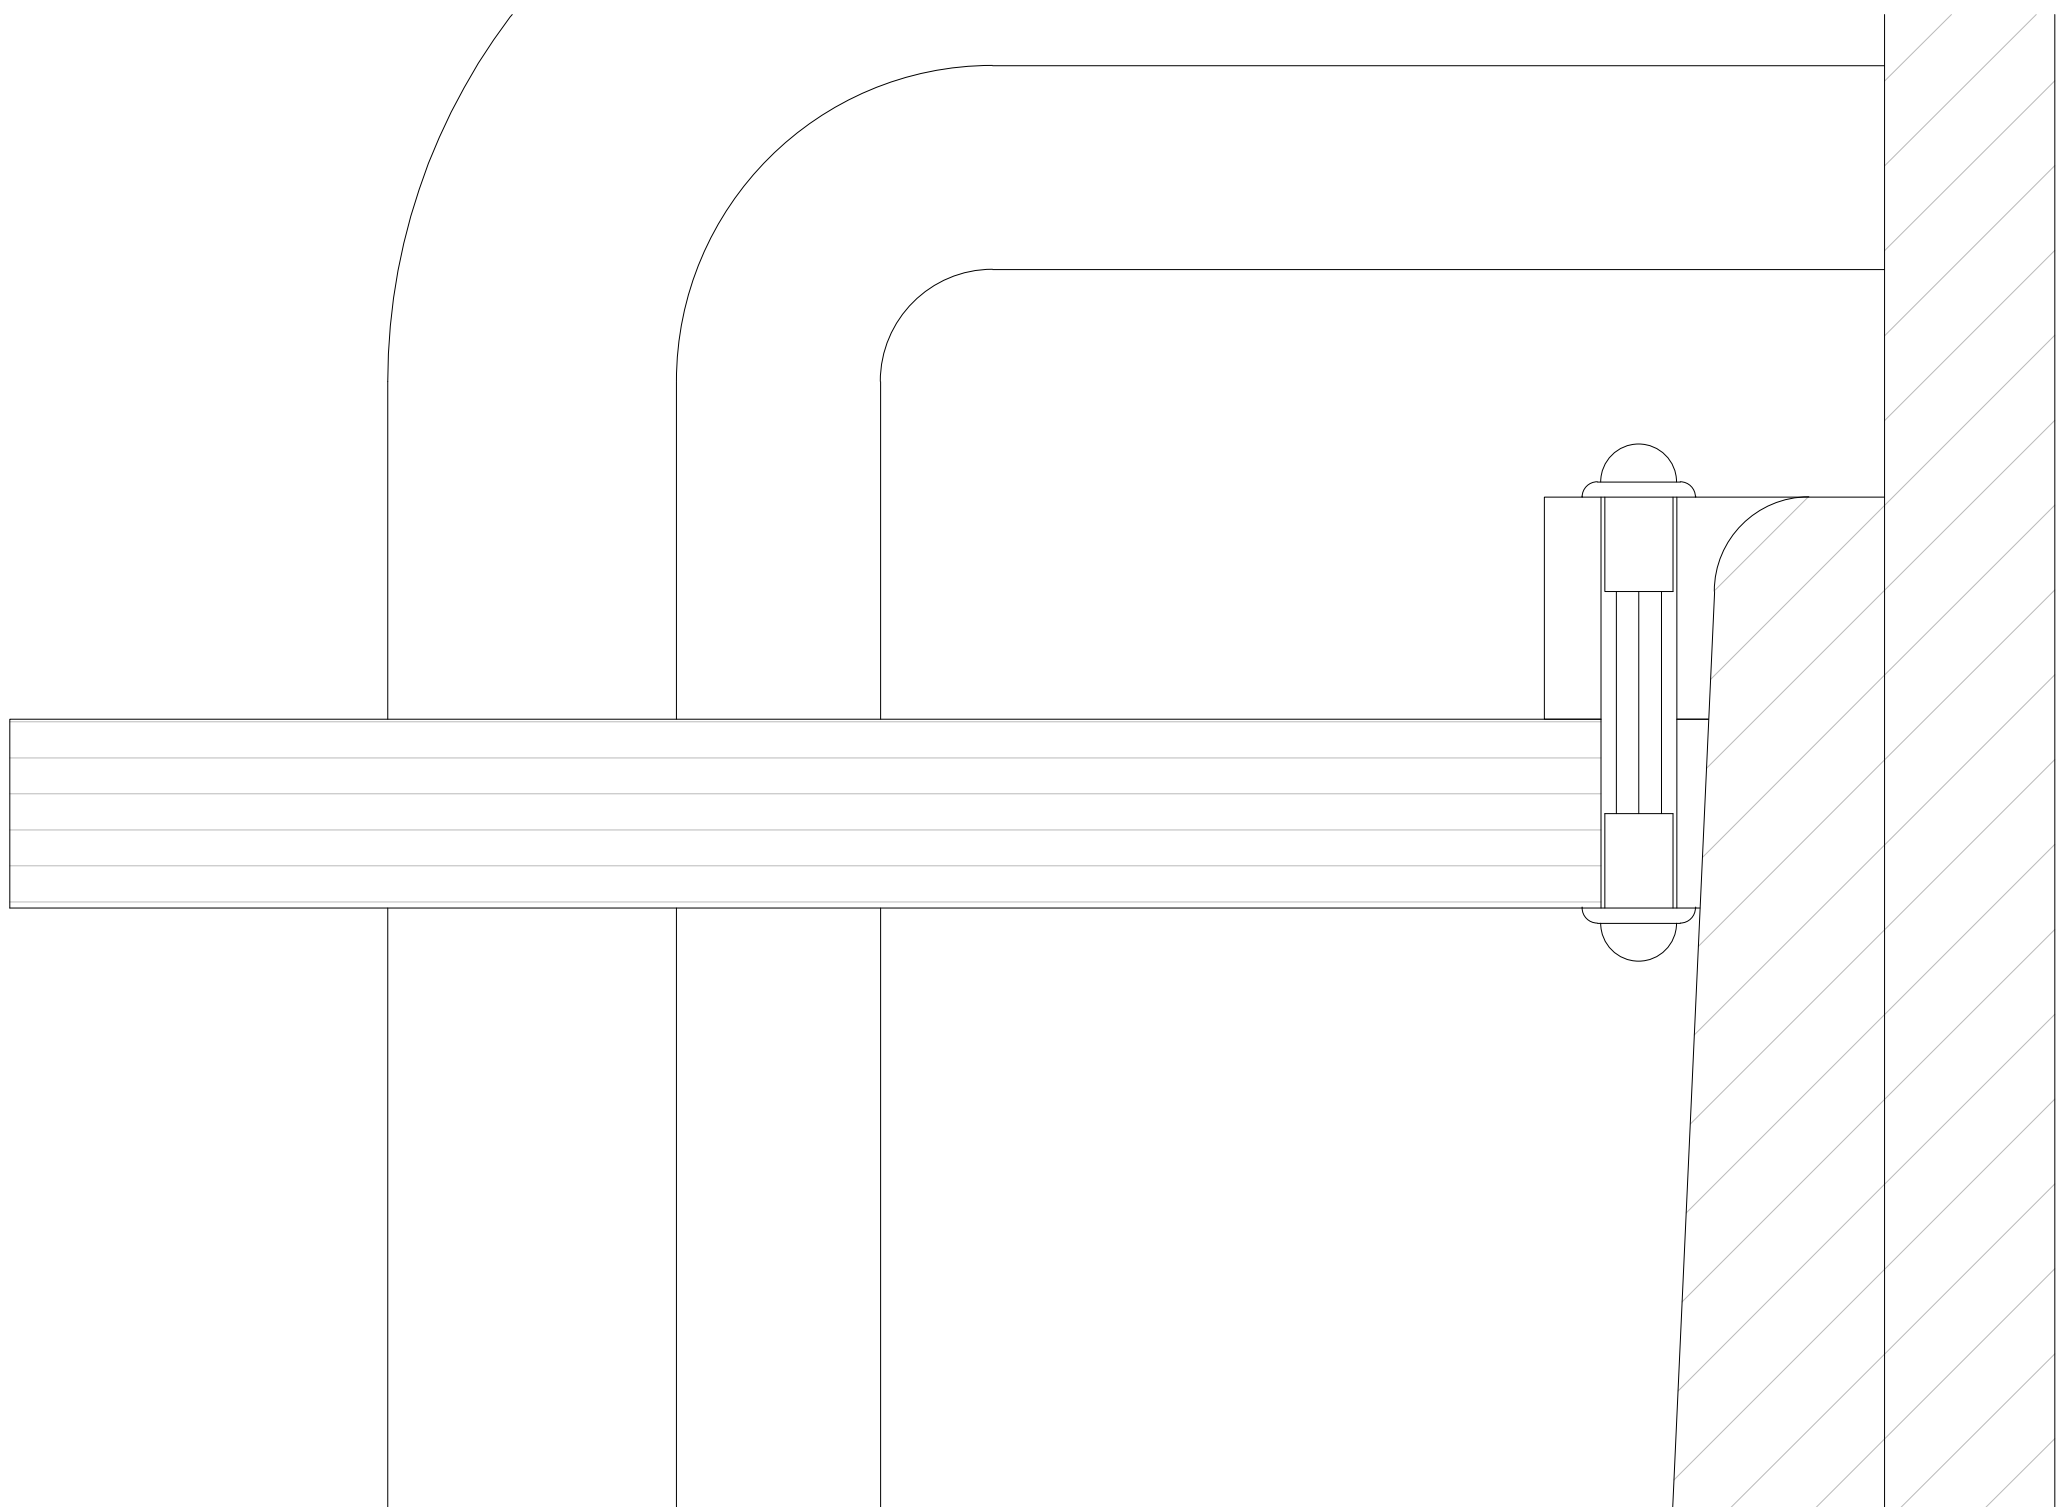
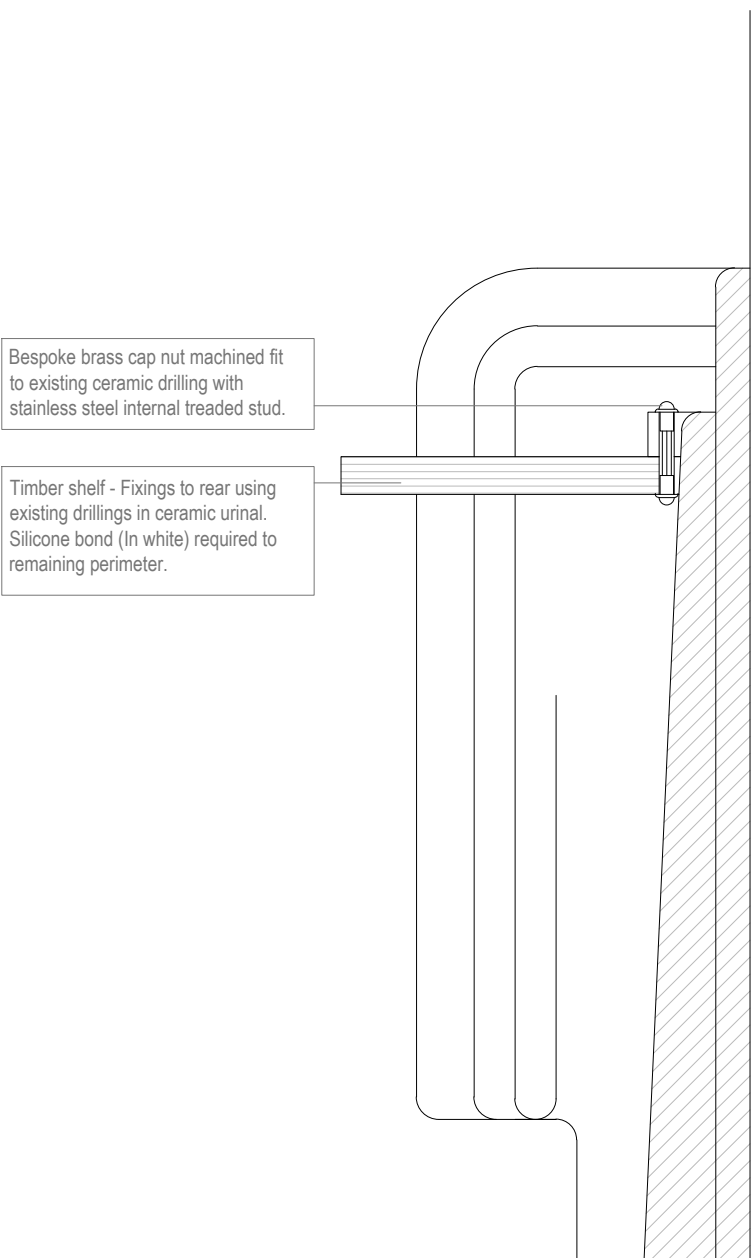
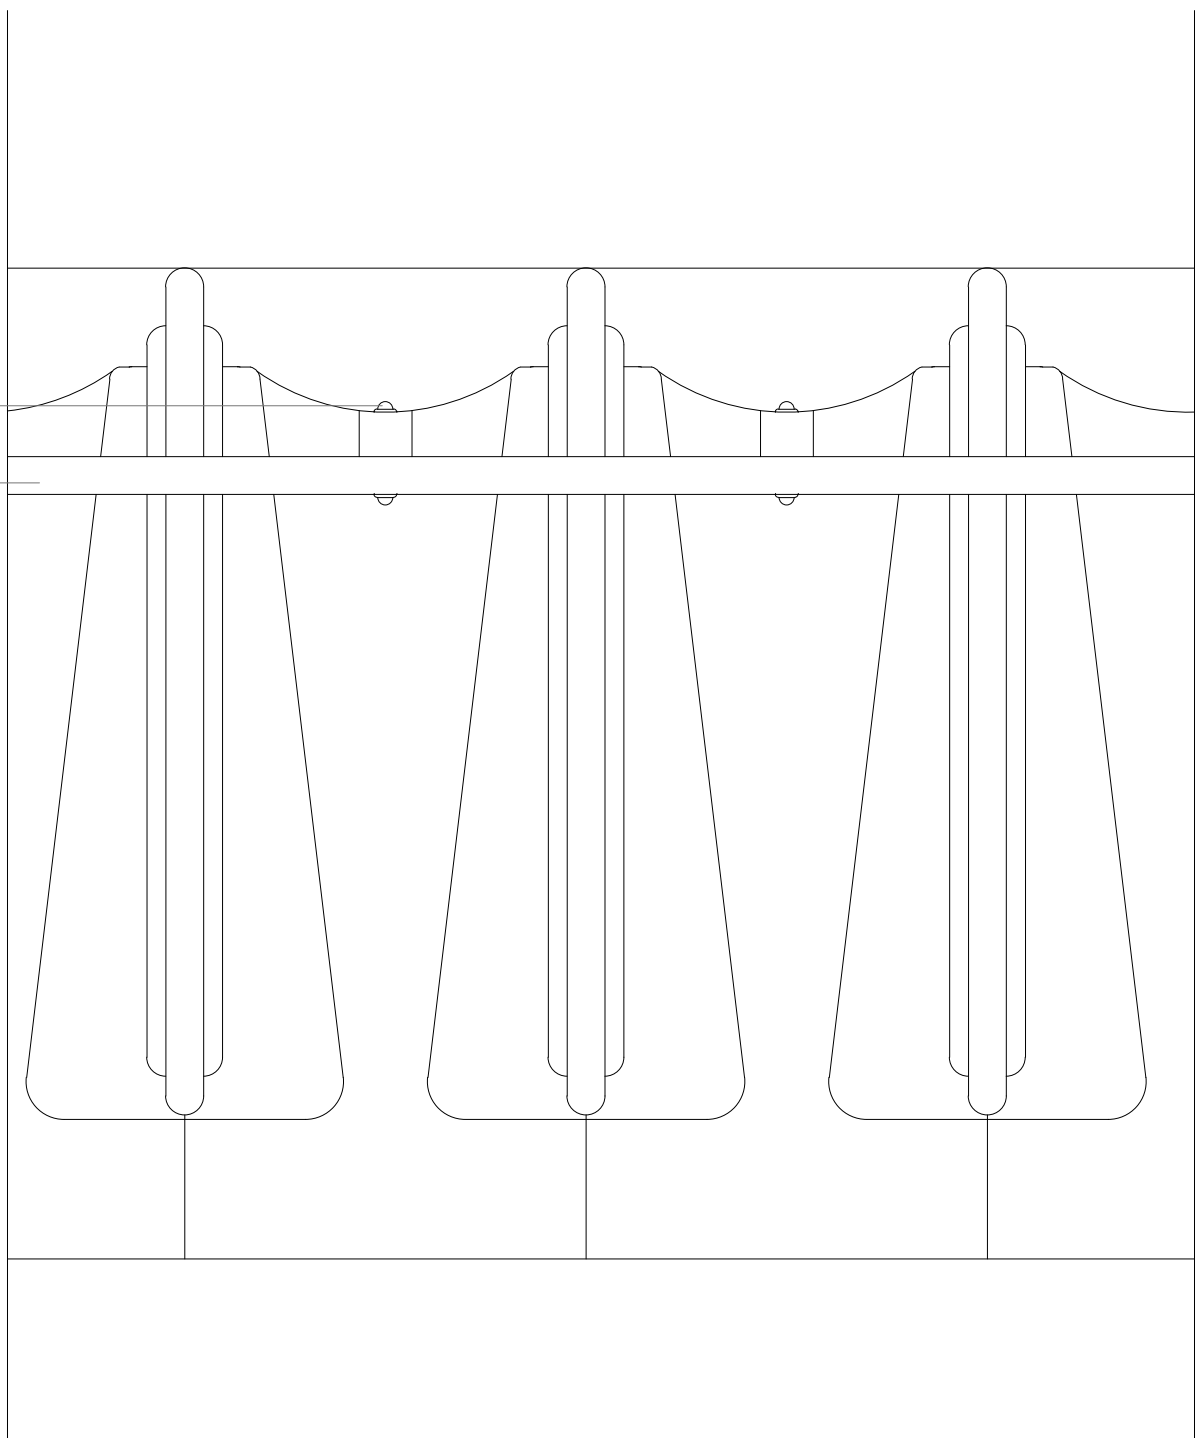
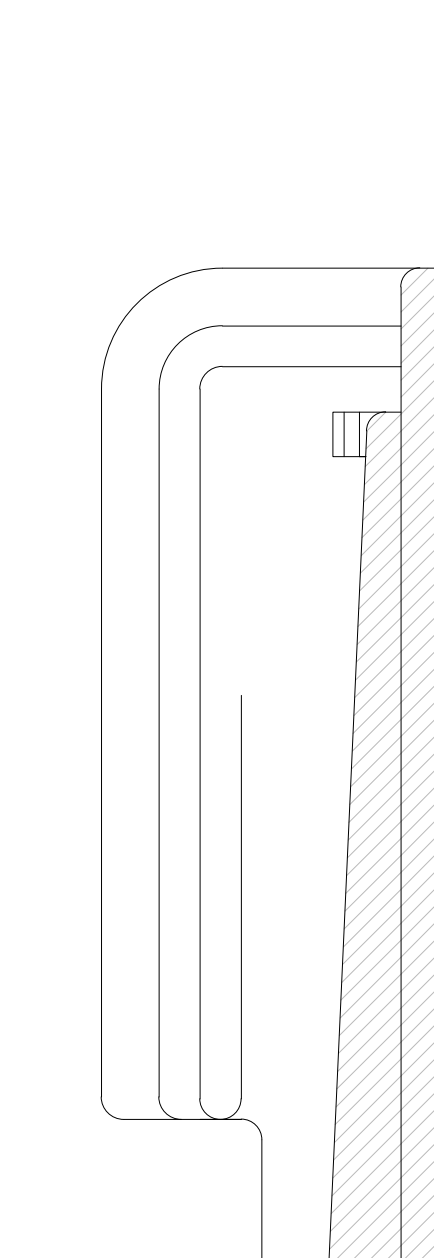
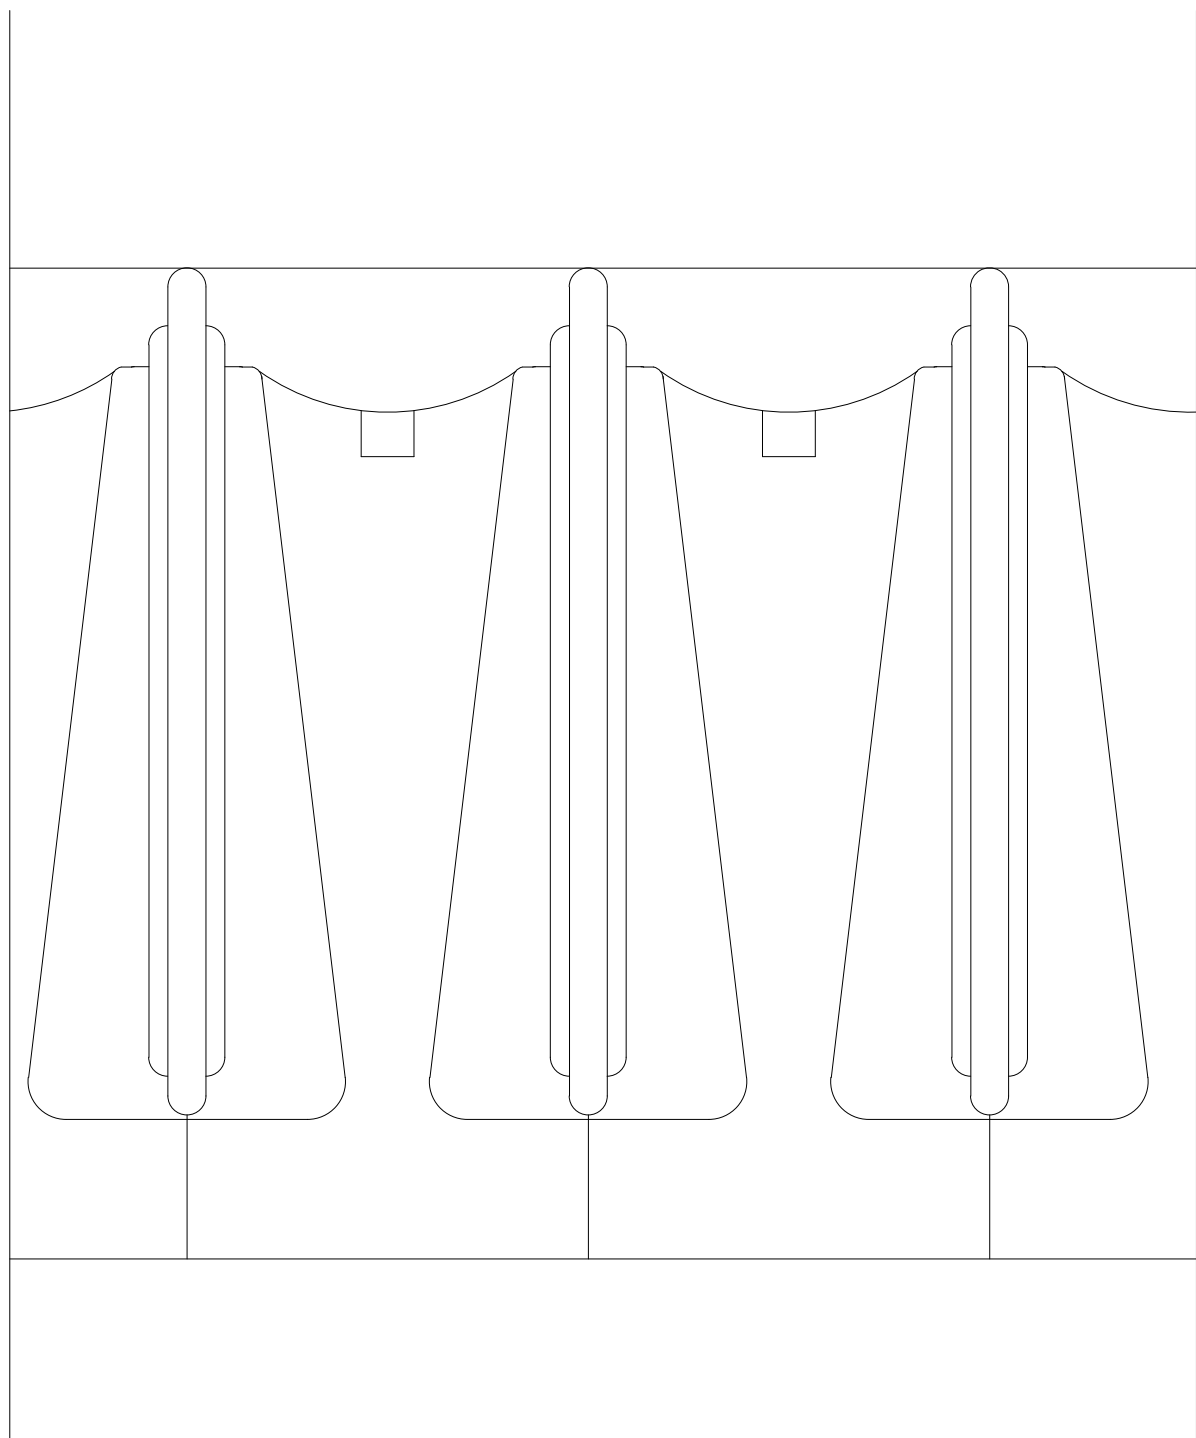
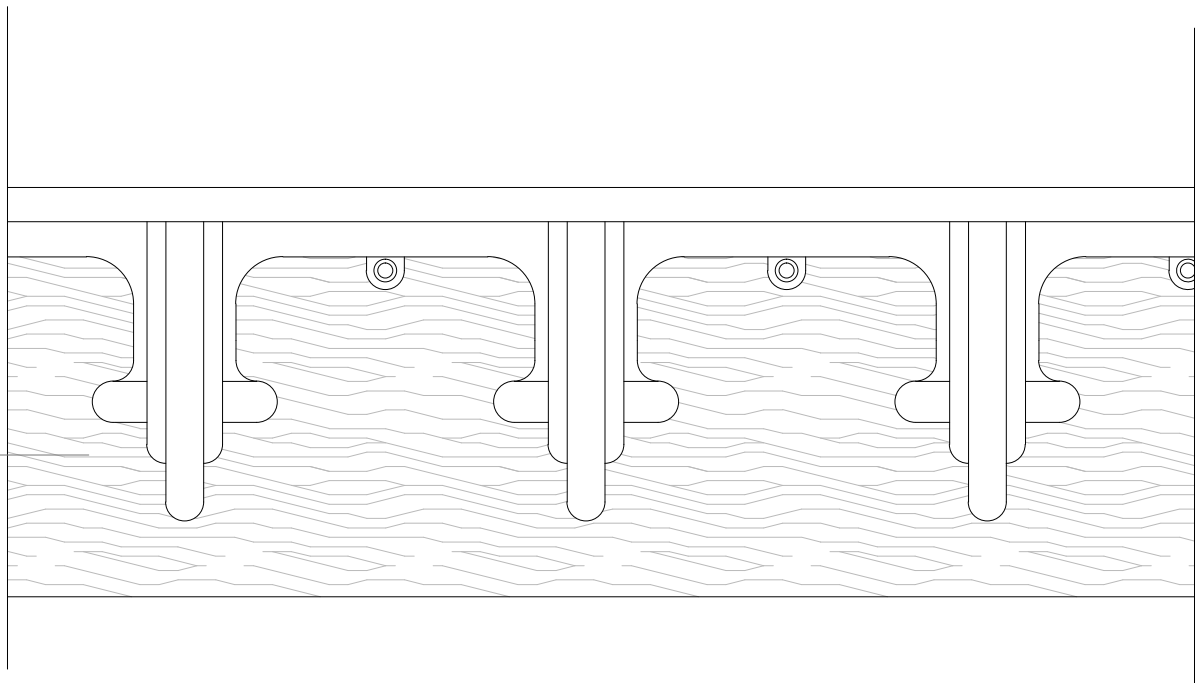


Revision no.	

Project No.	737
Cad File	763_V02.05.dwg
Drawn	
Checked	JD
Date	11/24/2016
Scale	As shown
Title/No.	

Counter detail
Typical connection

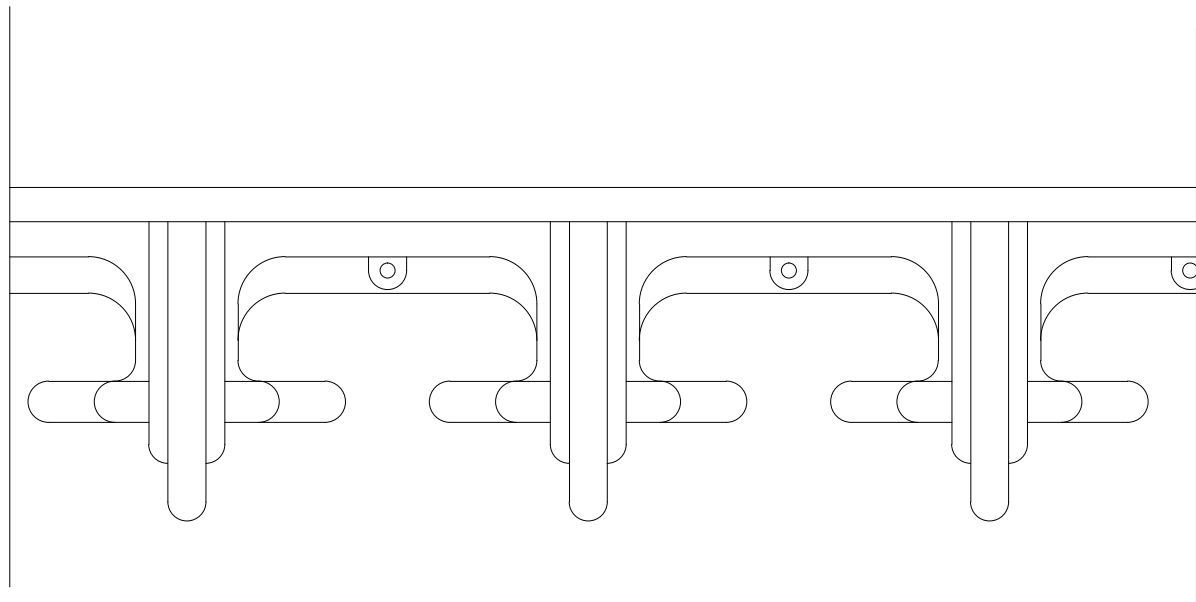

1 Existing Proposed
Scale: 1:25