


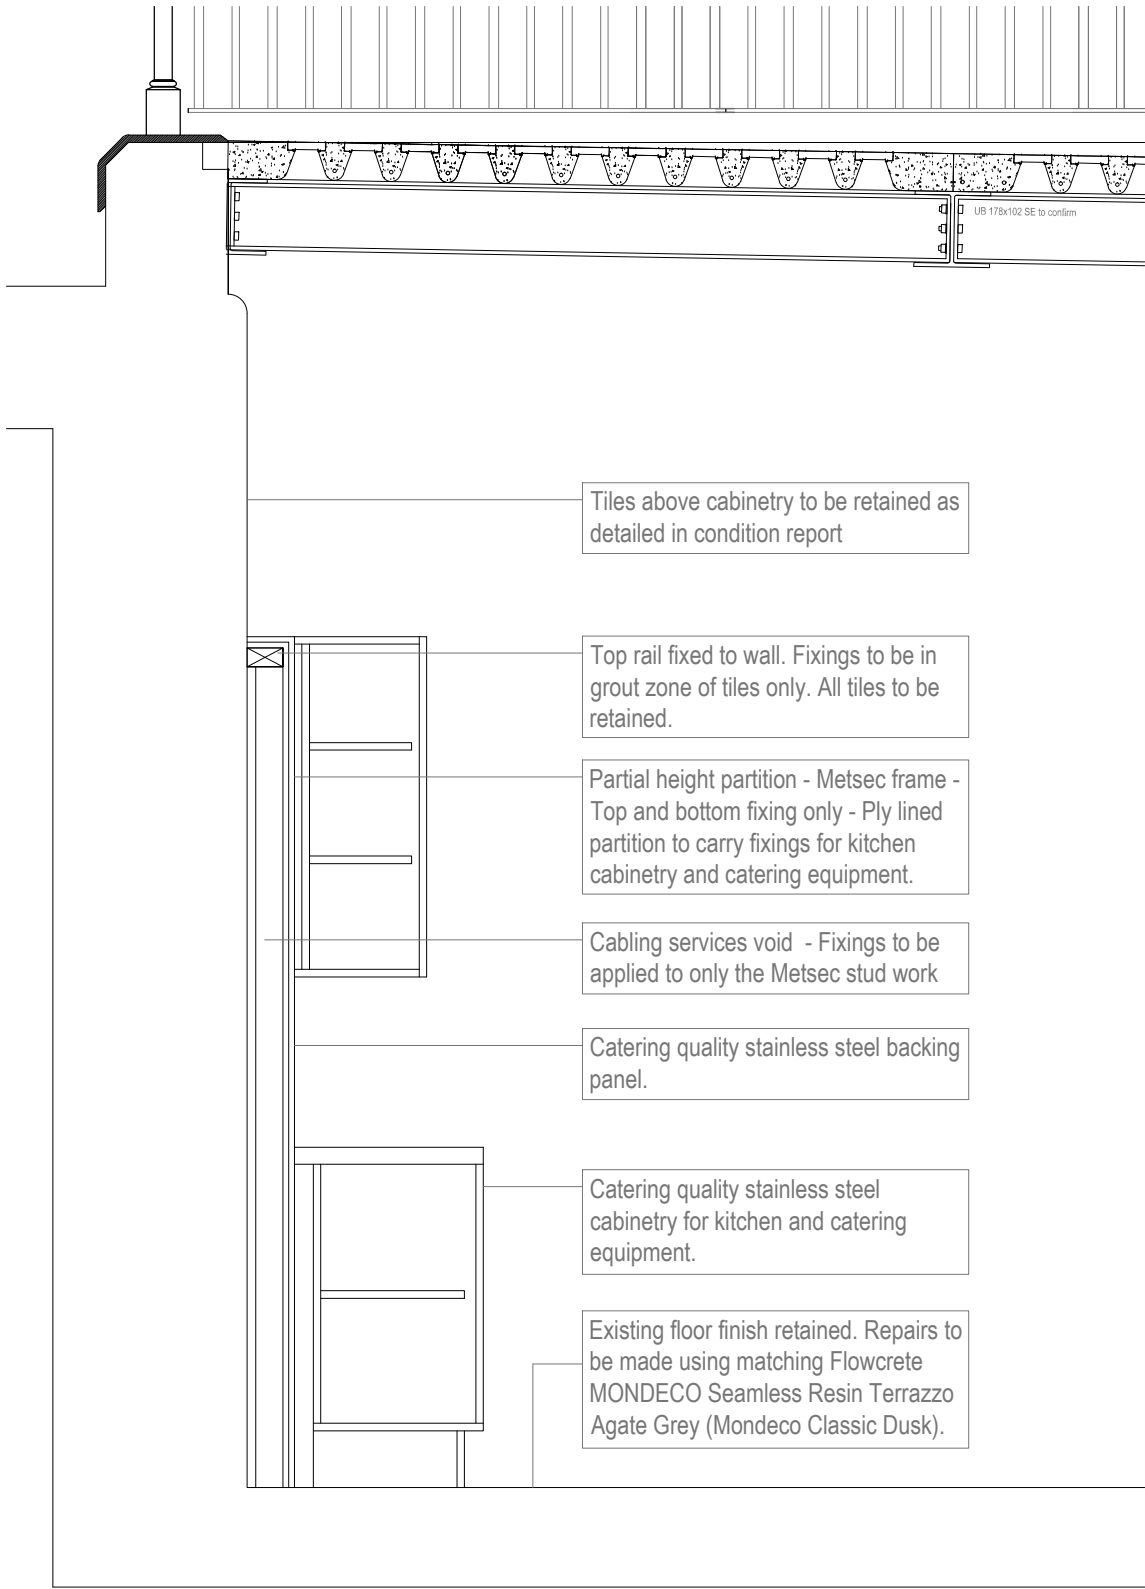

1 Proposed fixing of Catering equipment

1:20

Revision no.	
Project No.	737
Cad File	763_V02.05.dwg
Drawn	
Checked	JD
Date	11/24/2016
Scale	As shown @ A3
Title/No.	