
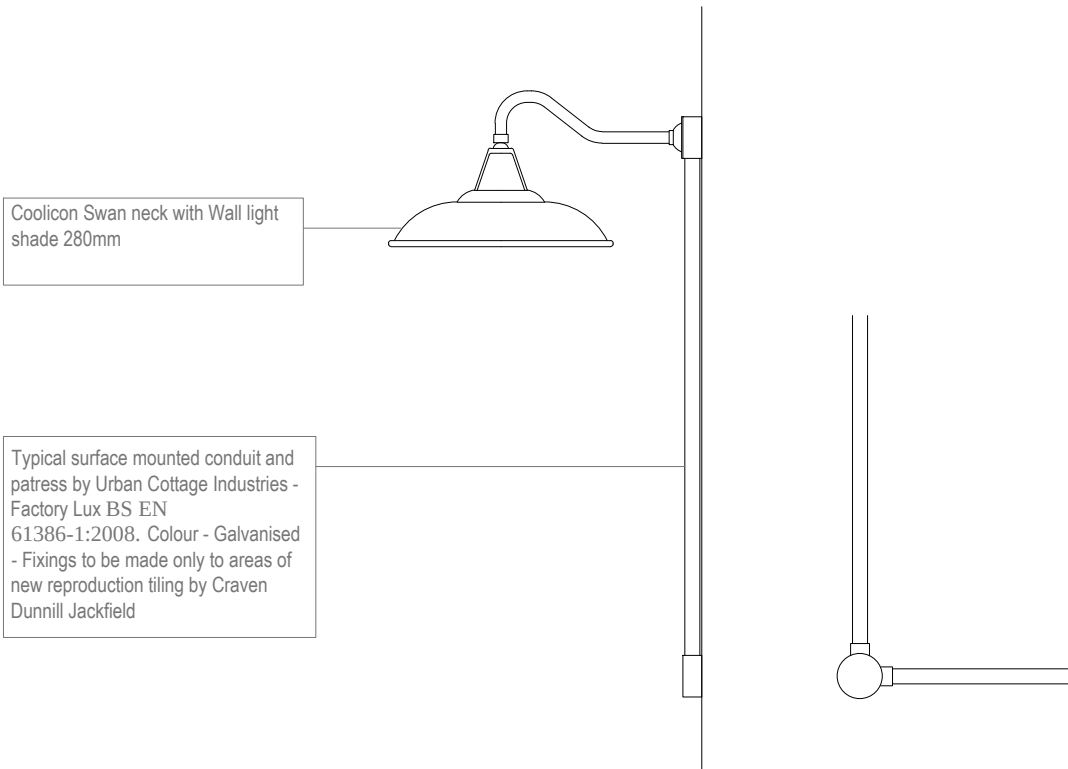




Revision no.
Rev A additional information added

Project No.	737
Cad File	763_V02.05.dwg
Drawn	
Checked	JD
Date	11/24/2016
Scale	As shown
Title/No.	

Lighting detail

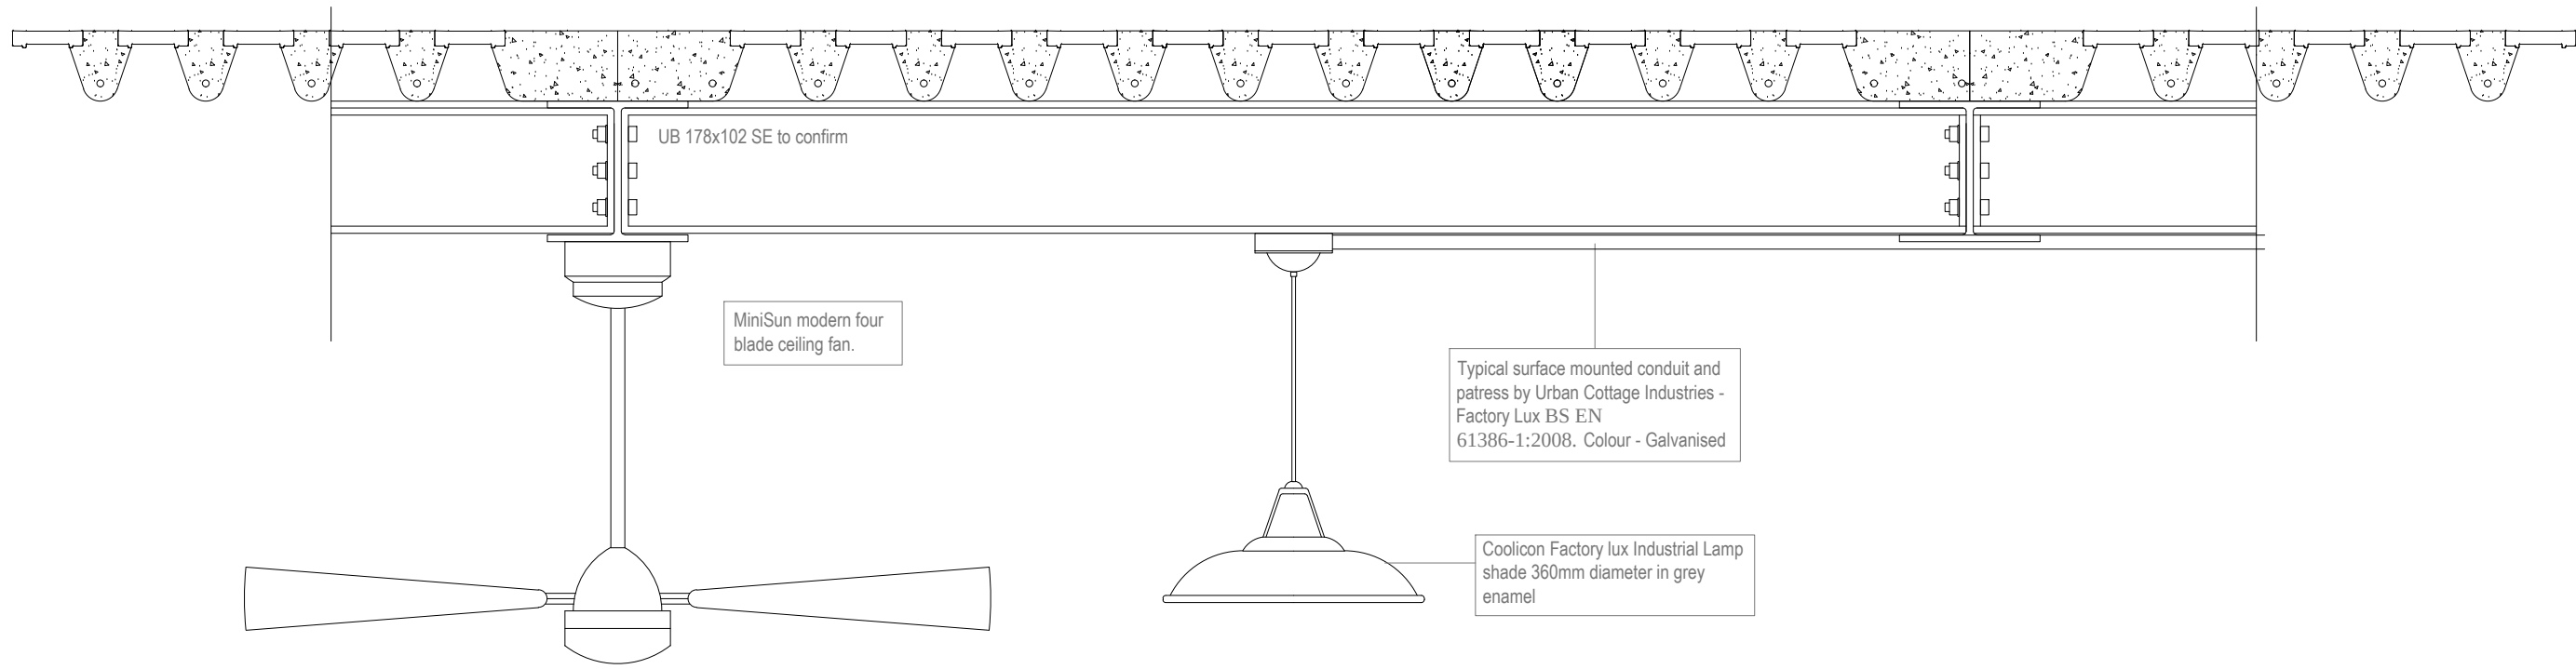

1 Internal Lighting Strategy
Scale: 1:10

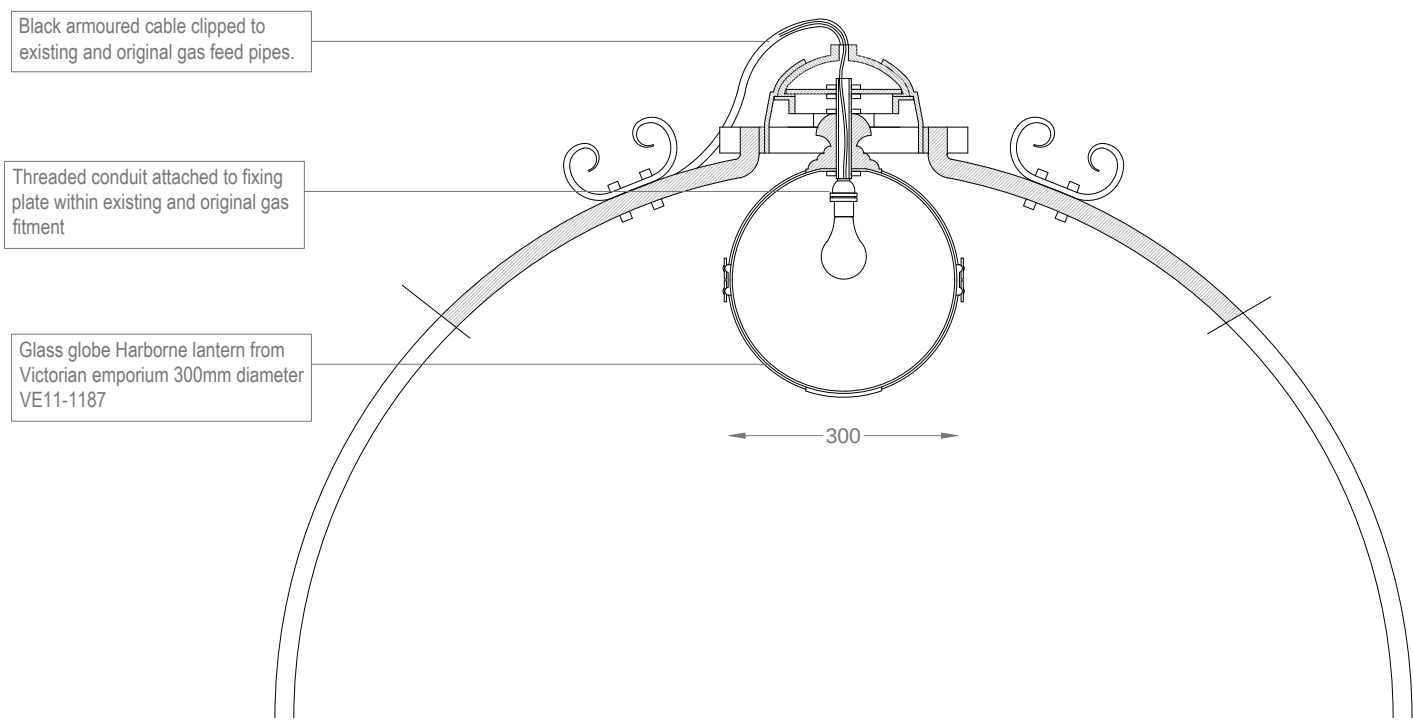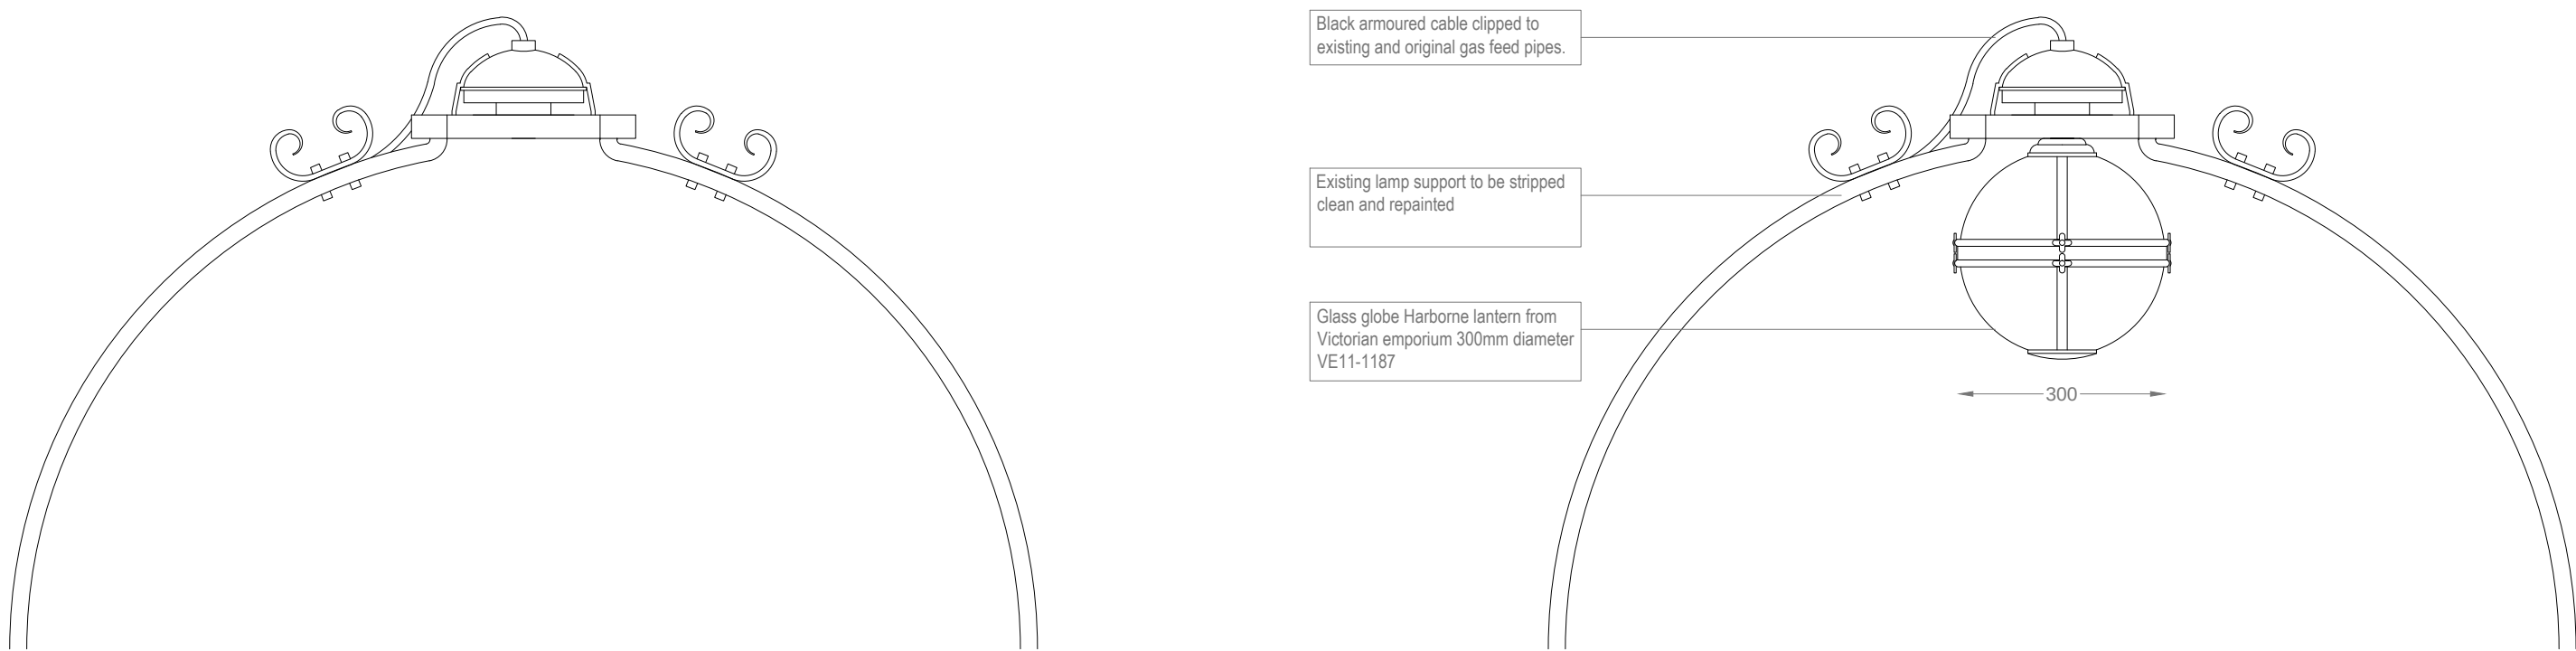

2 External Lighting Strategy
Scale: 1:10