


FLANK ELEVATION AS EXISTING

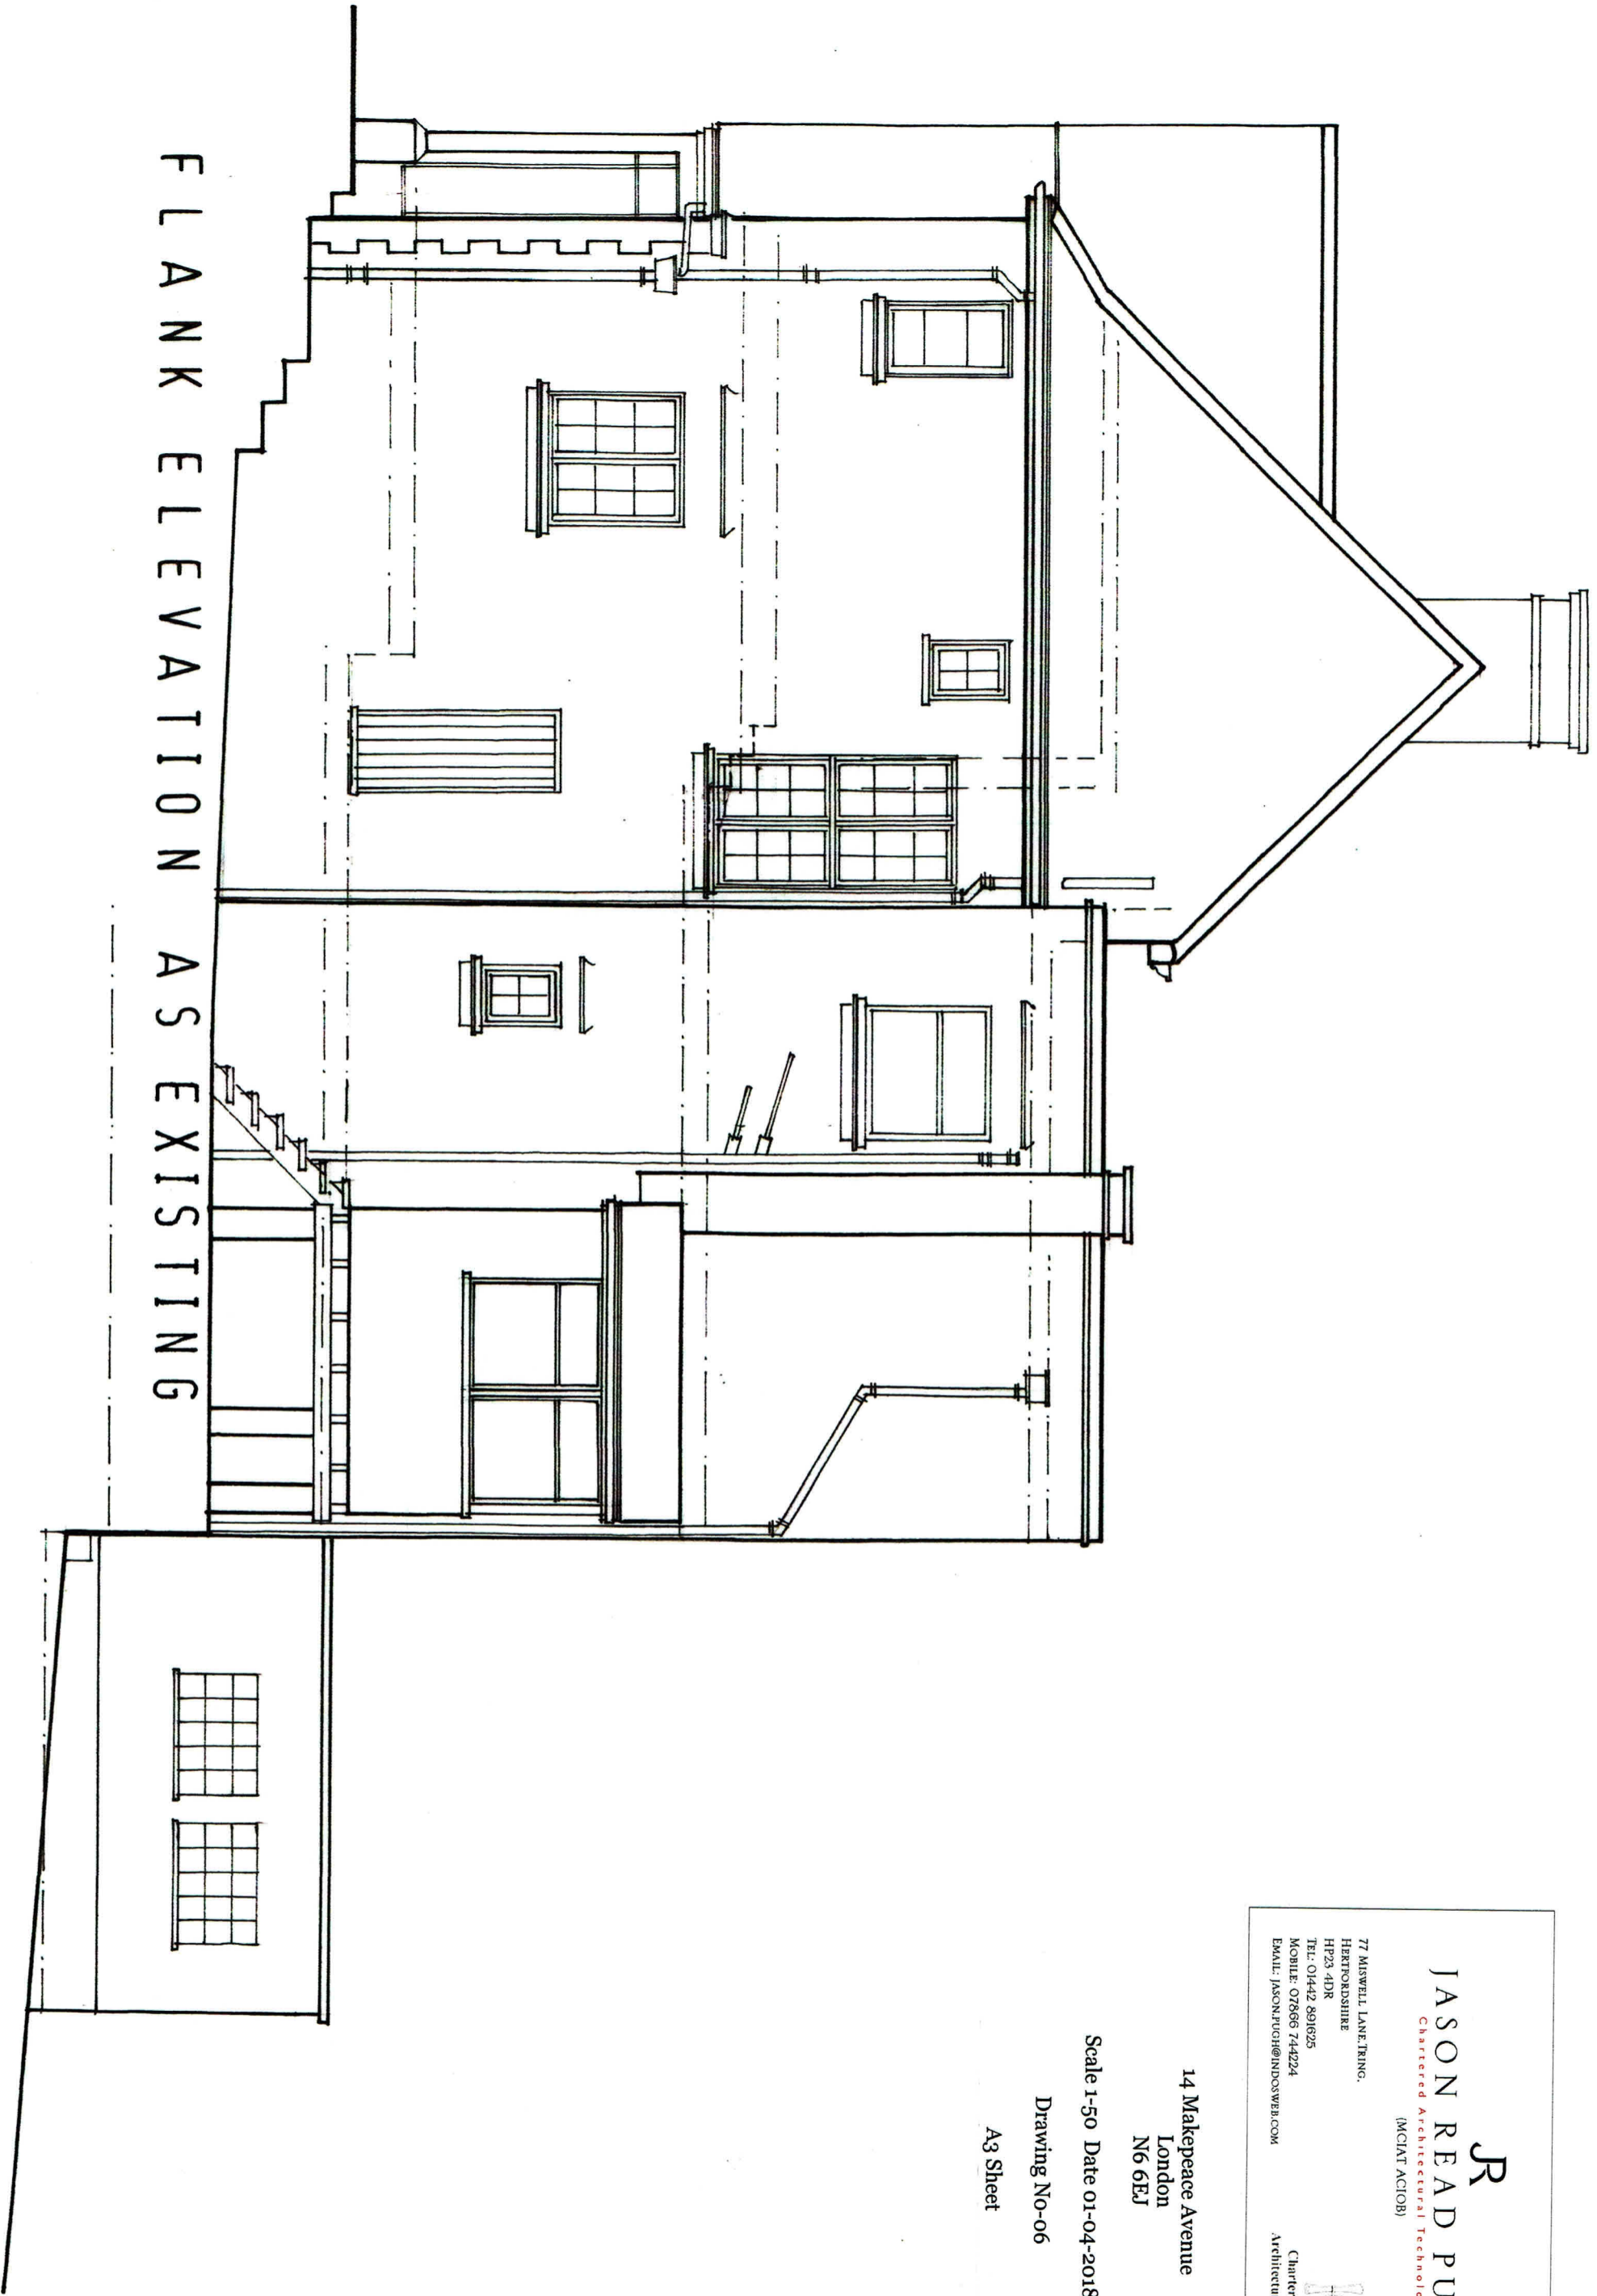

1:50 0 1 2 3 4 5 6 7 8 9 10

JR
JASON READ PUGH
Chartered Architectural Technologist
(MCIAI ACIOB)

77 MISWELL LANE, TRING,
HERTFORDSHIRE
HP23 4DR
TEL: 01442 891625
MOBILE: 07866 744224
EMAIL: JASON.PUGH@INDOSWEB.COM

Chartered Institute of
Architectural Technologists

14 Makepeace Avenue
London
N6 6EJ

Scale 1:50 Date 01-04-2018

Drawing No-06
A3 Sheet