



SECTION AA

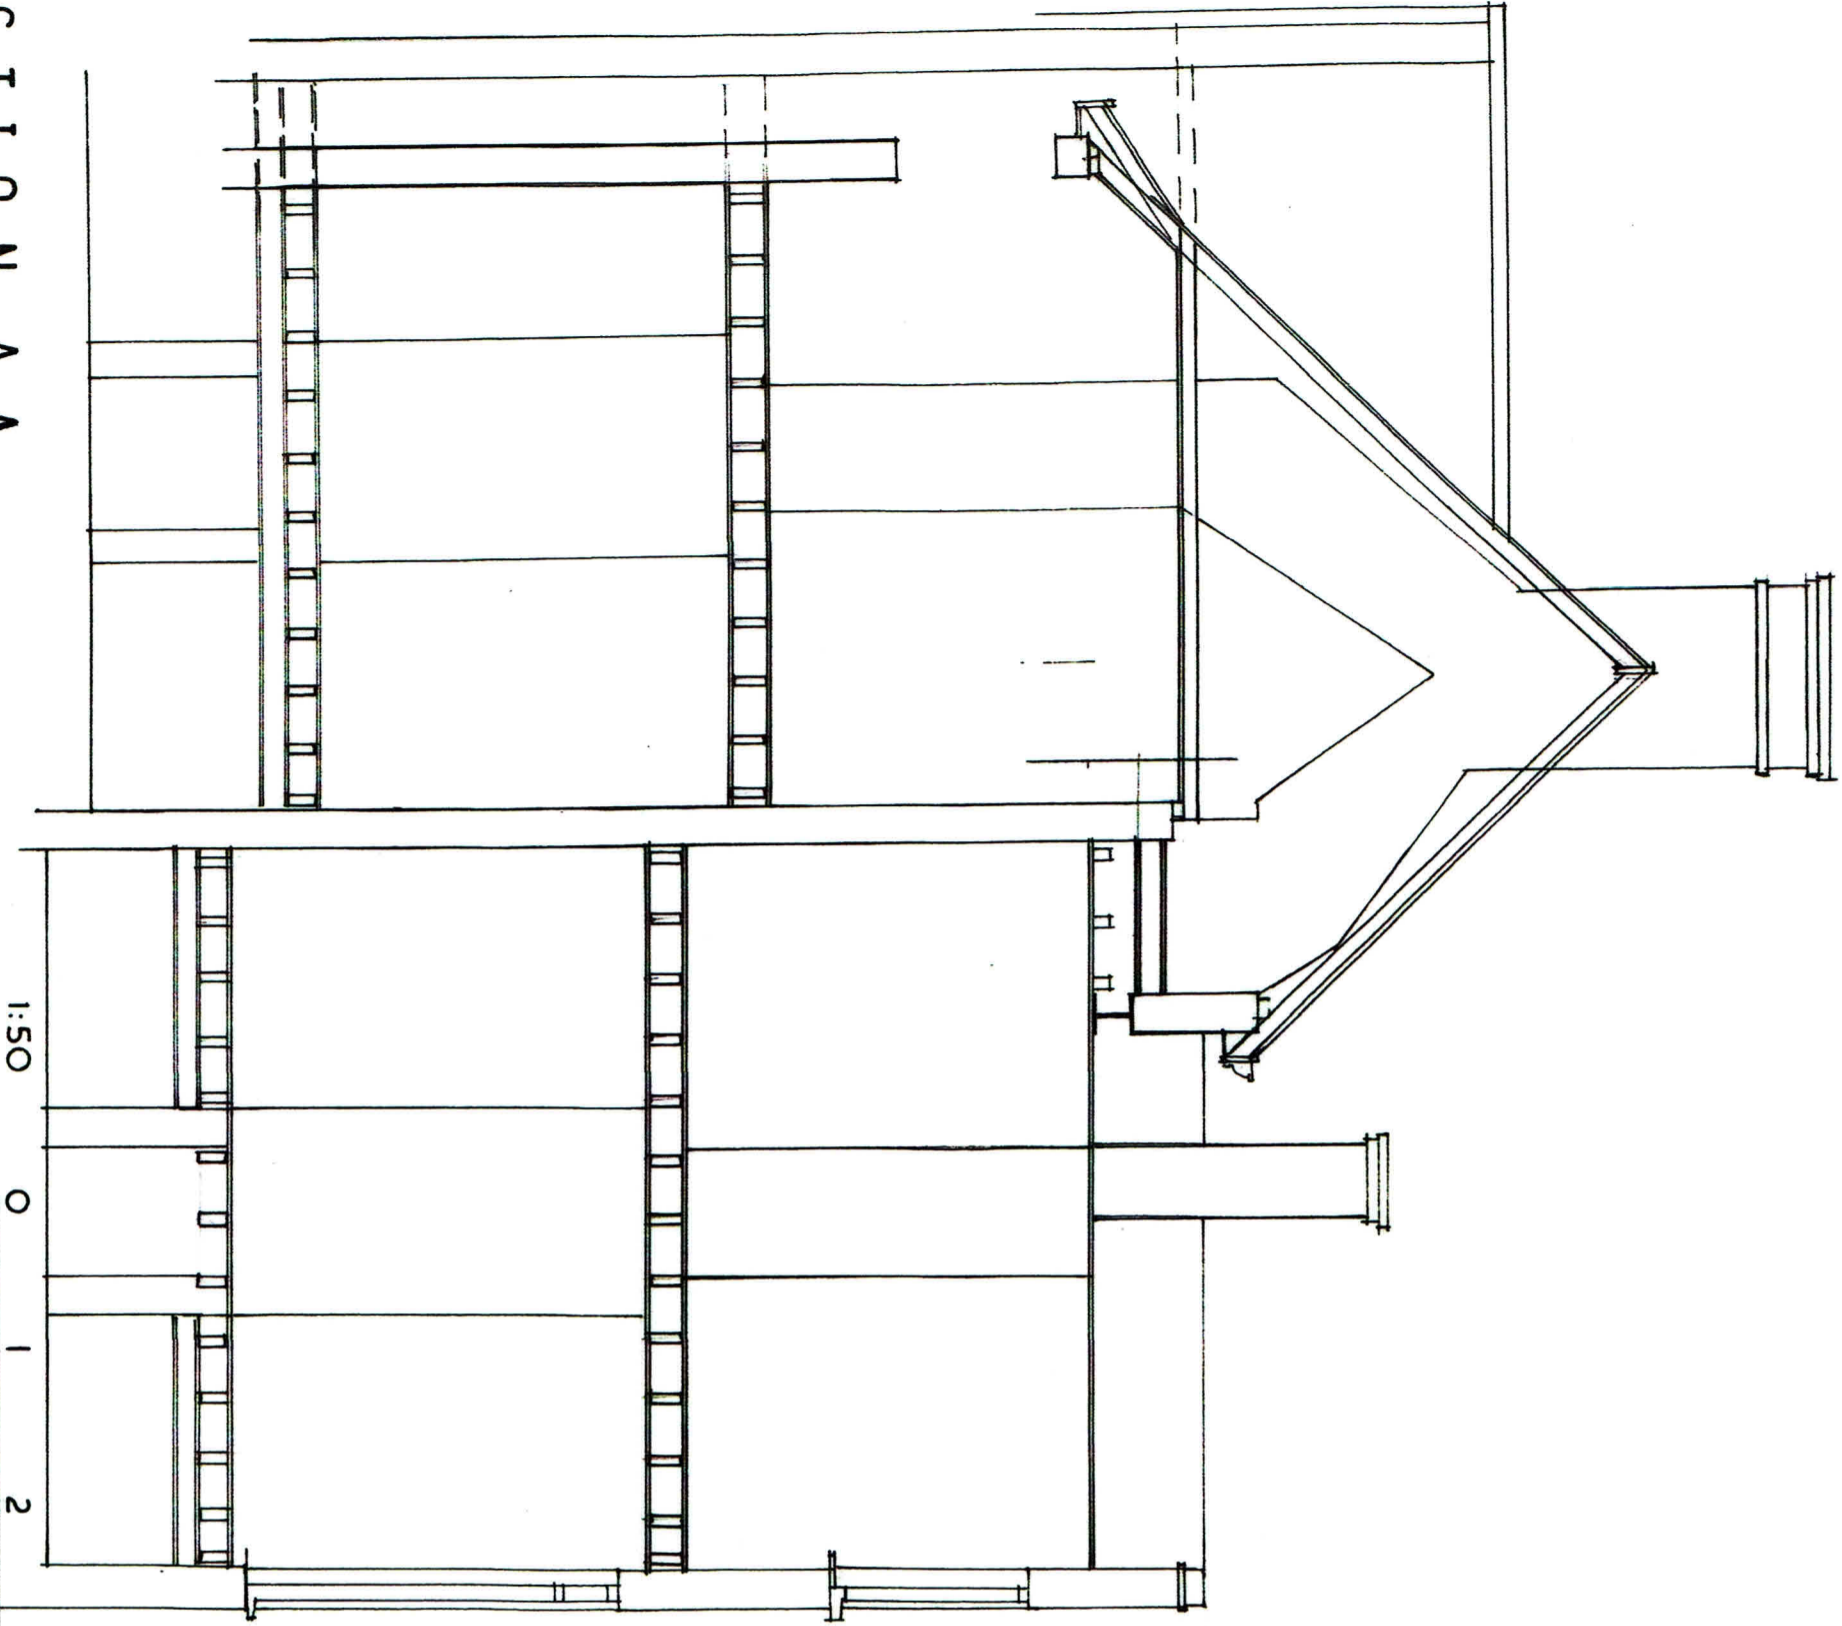


1:50

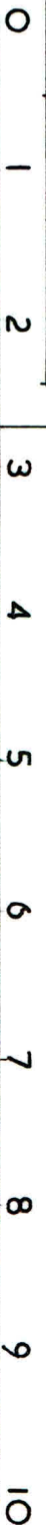

77 MISWELL LANE, TRING,
HERTFORDSHIRE
HP23 4DR
TEL: 04442 891625
MOBILE: 07866 744224
EMAIL: JASON.PUGH@INDOSWER.COM

JR
JASON READ PUGH
Chartered Architectural Technologist
(MCIT ACIOB)

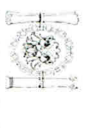

Chartered Institute of
Architectural Technologists

14 Makepeace Avenue
London
N6 6EJ
Scale 1:50 Date 01-04-2018
Drawing No-09
A3 Sheet