


FLANK ELEVATION AS PROPOSED

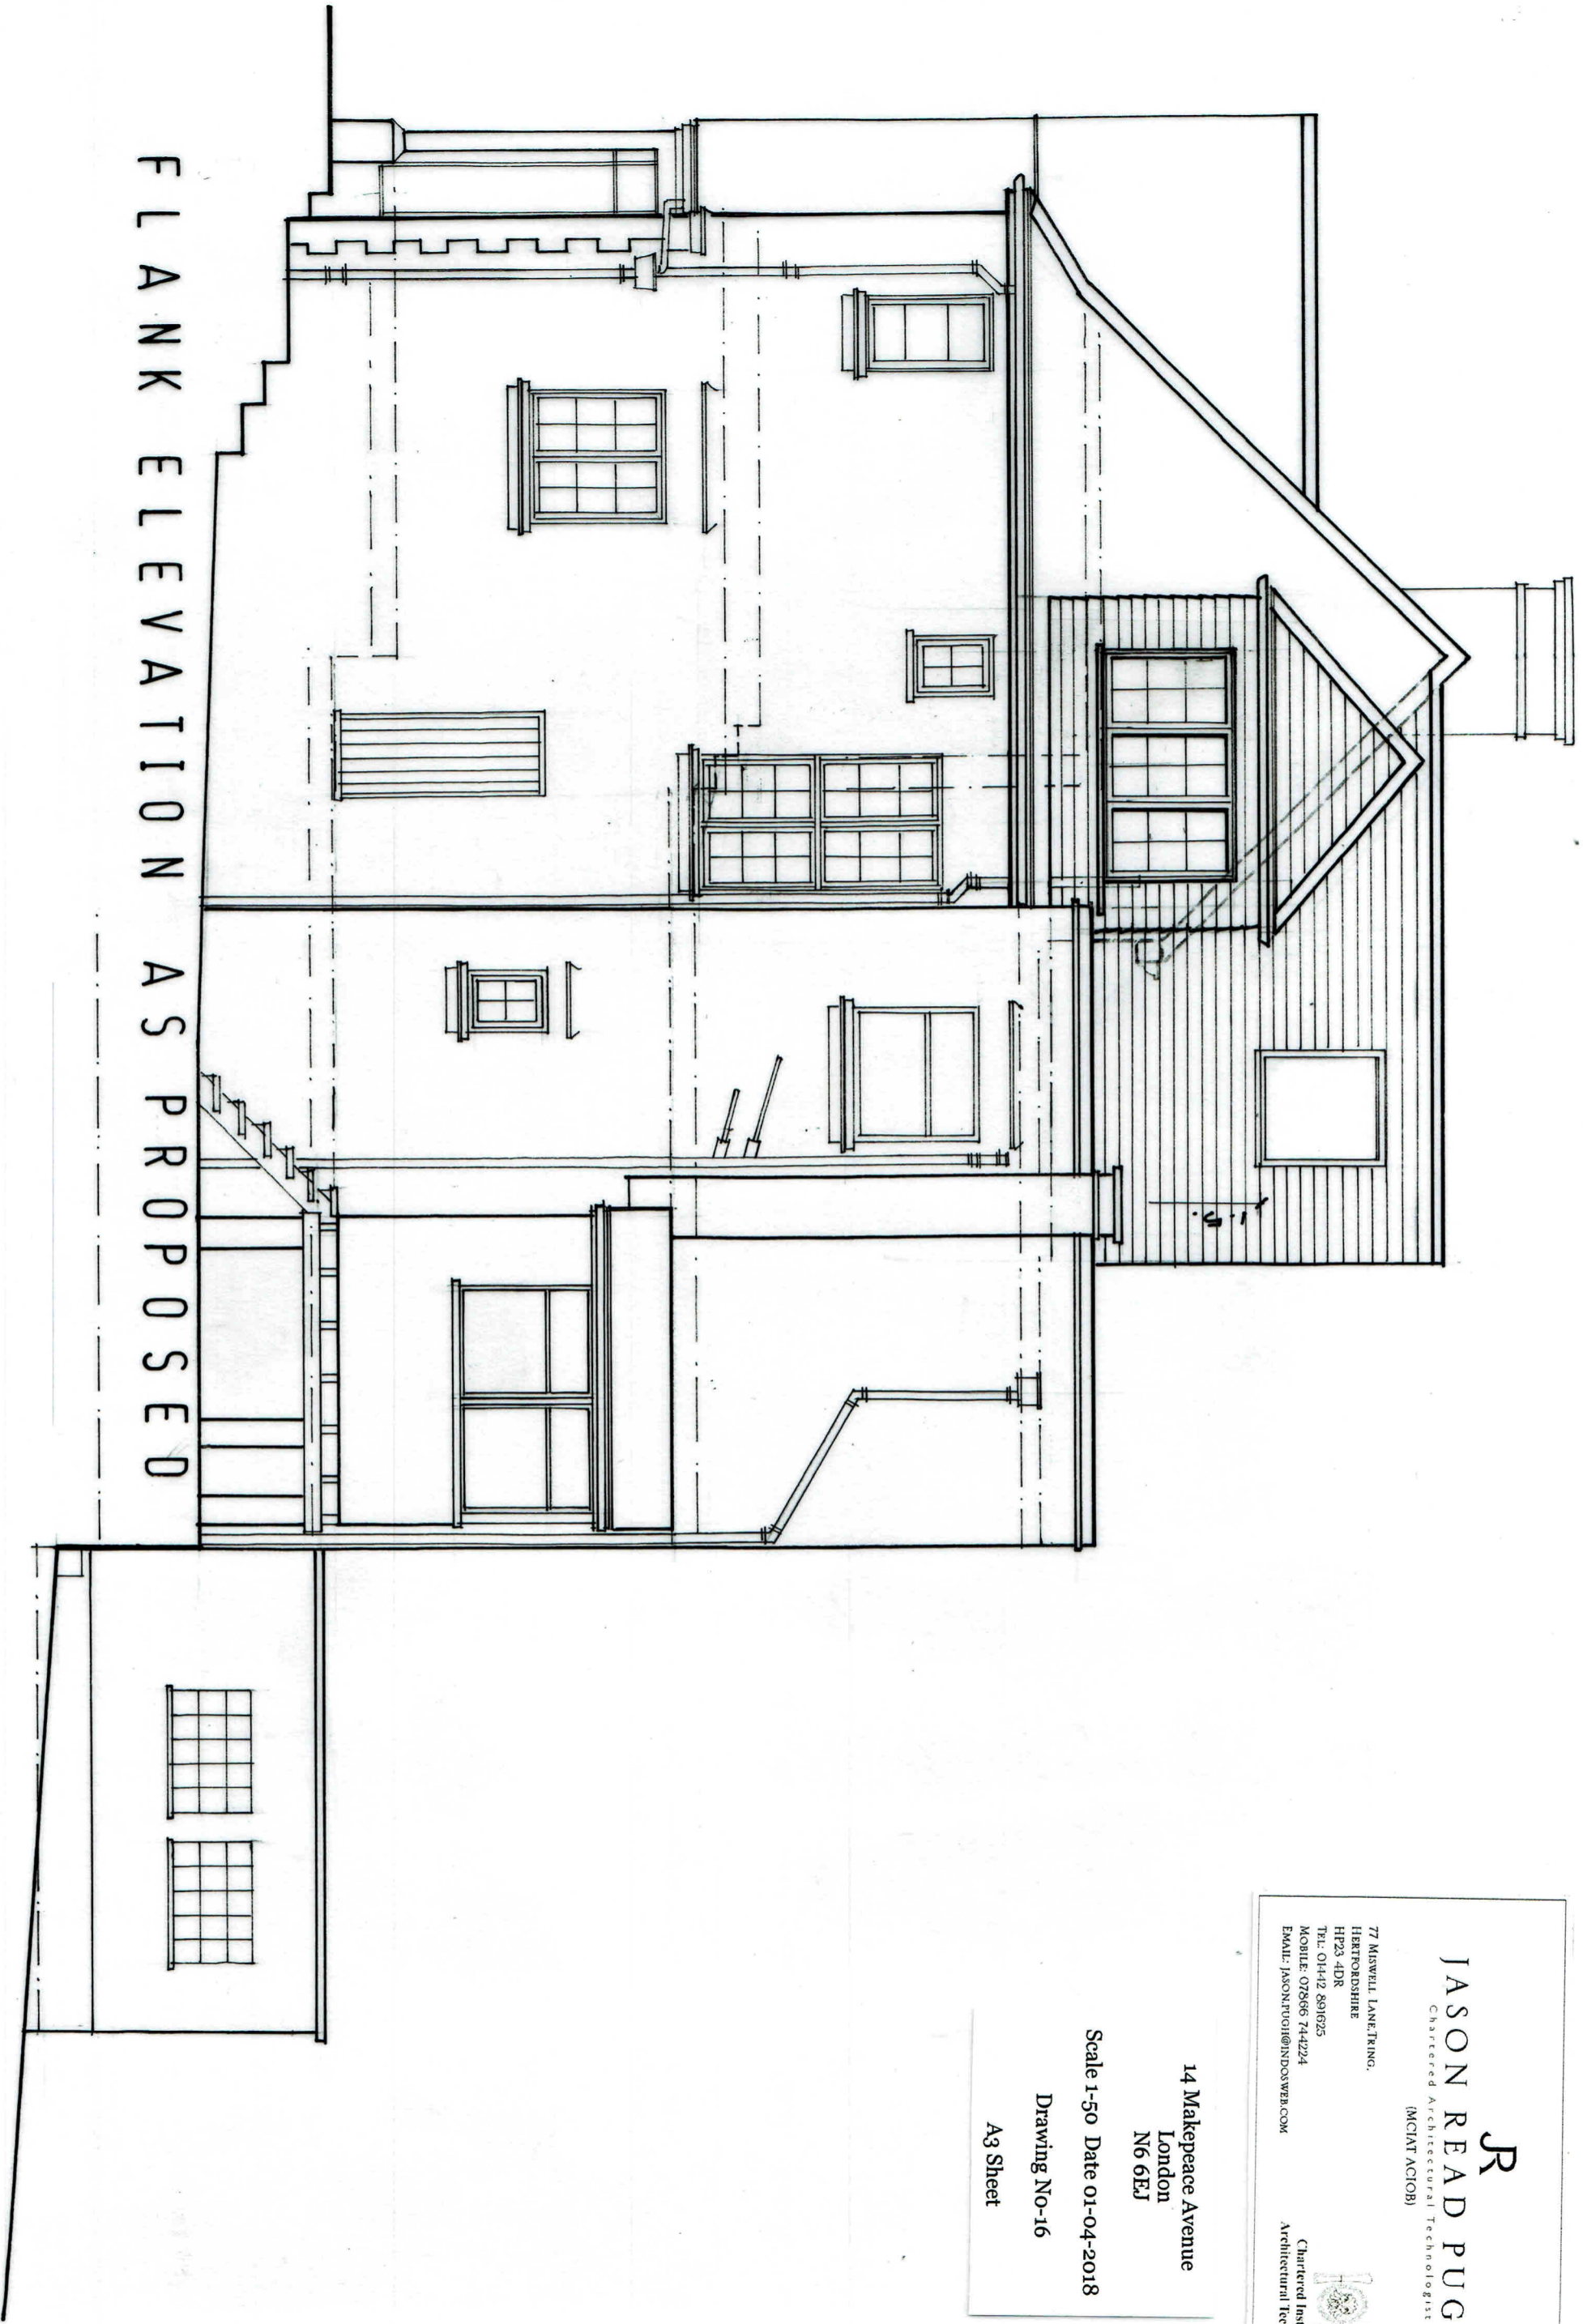

JR
JASON READ PUGH
Chartered Architectural Technologist
(MCIAI(ACIOB))

77 MISWELL LANE, TRING,
HERTFORDSHIRE
HP23 4DR
TEL: 01492 891625
MOBILE: 07866 744224
EMAIL: JASON.RPUGH@INDOSWEB.COM

Chartered Institute of
Architectural Technologists

14 Makepeace Avenue
London
N6 6EJ
Scale 1:50 Date 01-04-2018
Drawing No-16
A3 Sheet

