

JR
JASON READ PUGH
Chartered Architectural Technologists
(MCIAI ACIOB)

77 MISWELL LANE, KING,
HERTFORDSHIRE
HP23 4DR
TEL: 01492 891025
MOBILE: 072866 744224
EMAIL: JASON.PUGH@INDOSWER.COM




14 Makepeace Avenue
London
N6 6EJ

Scale 1:50 Date 01-04-2018

Drawing No-18

A3 Sheet

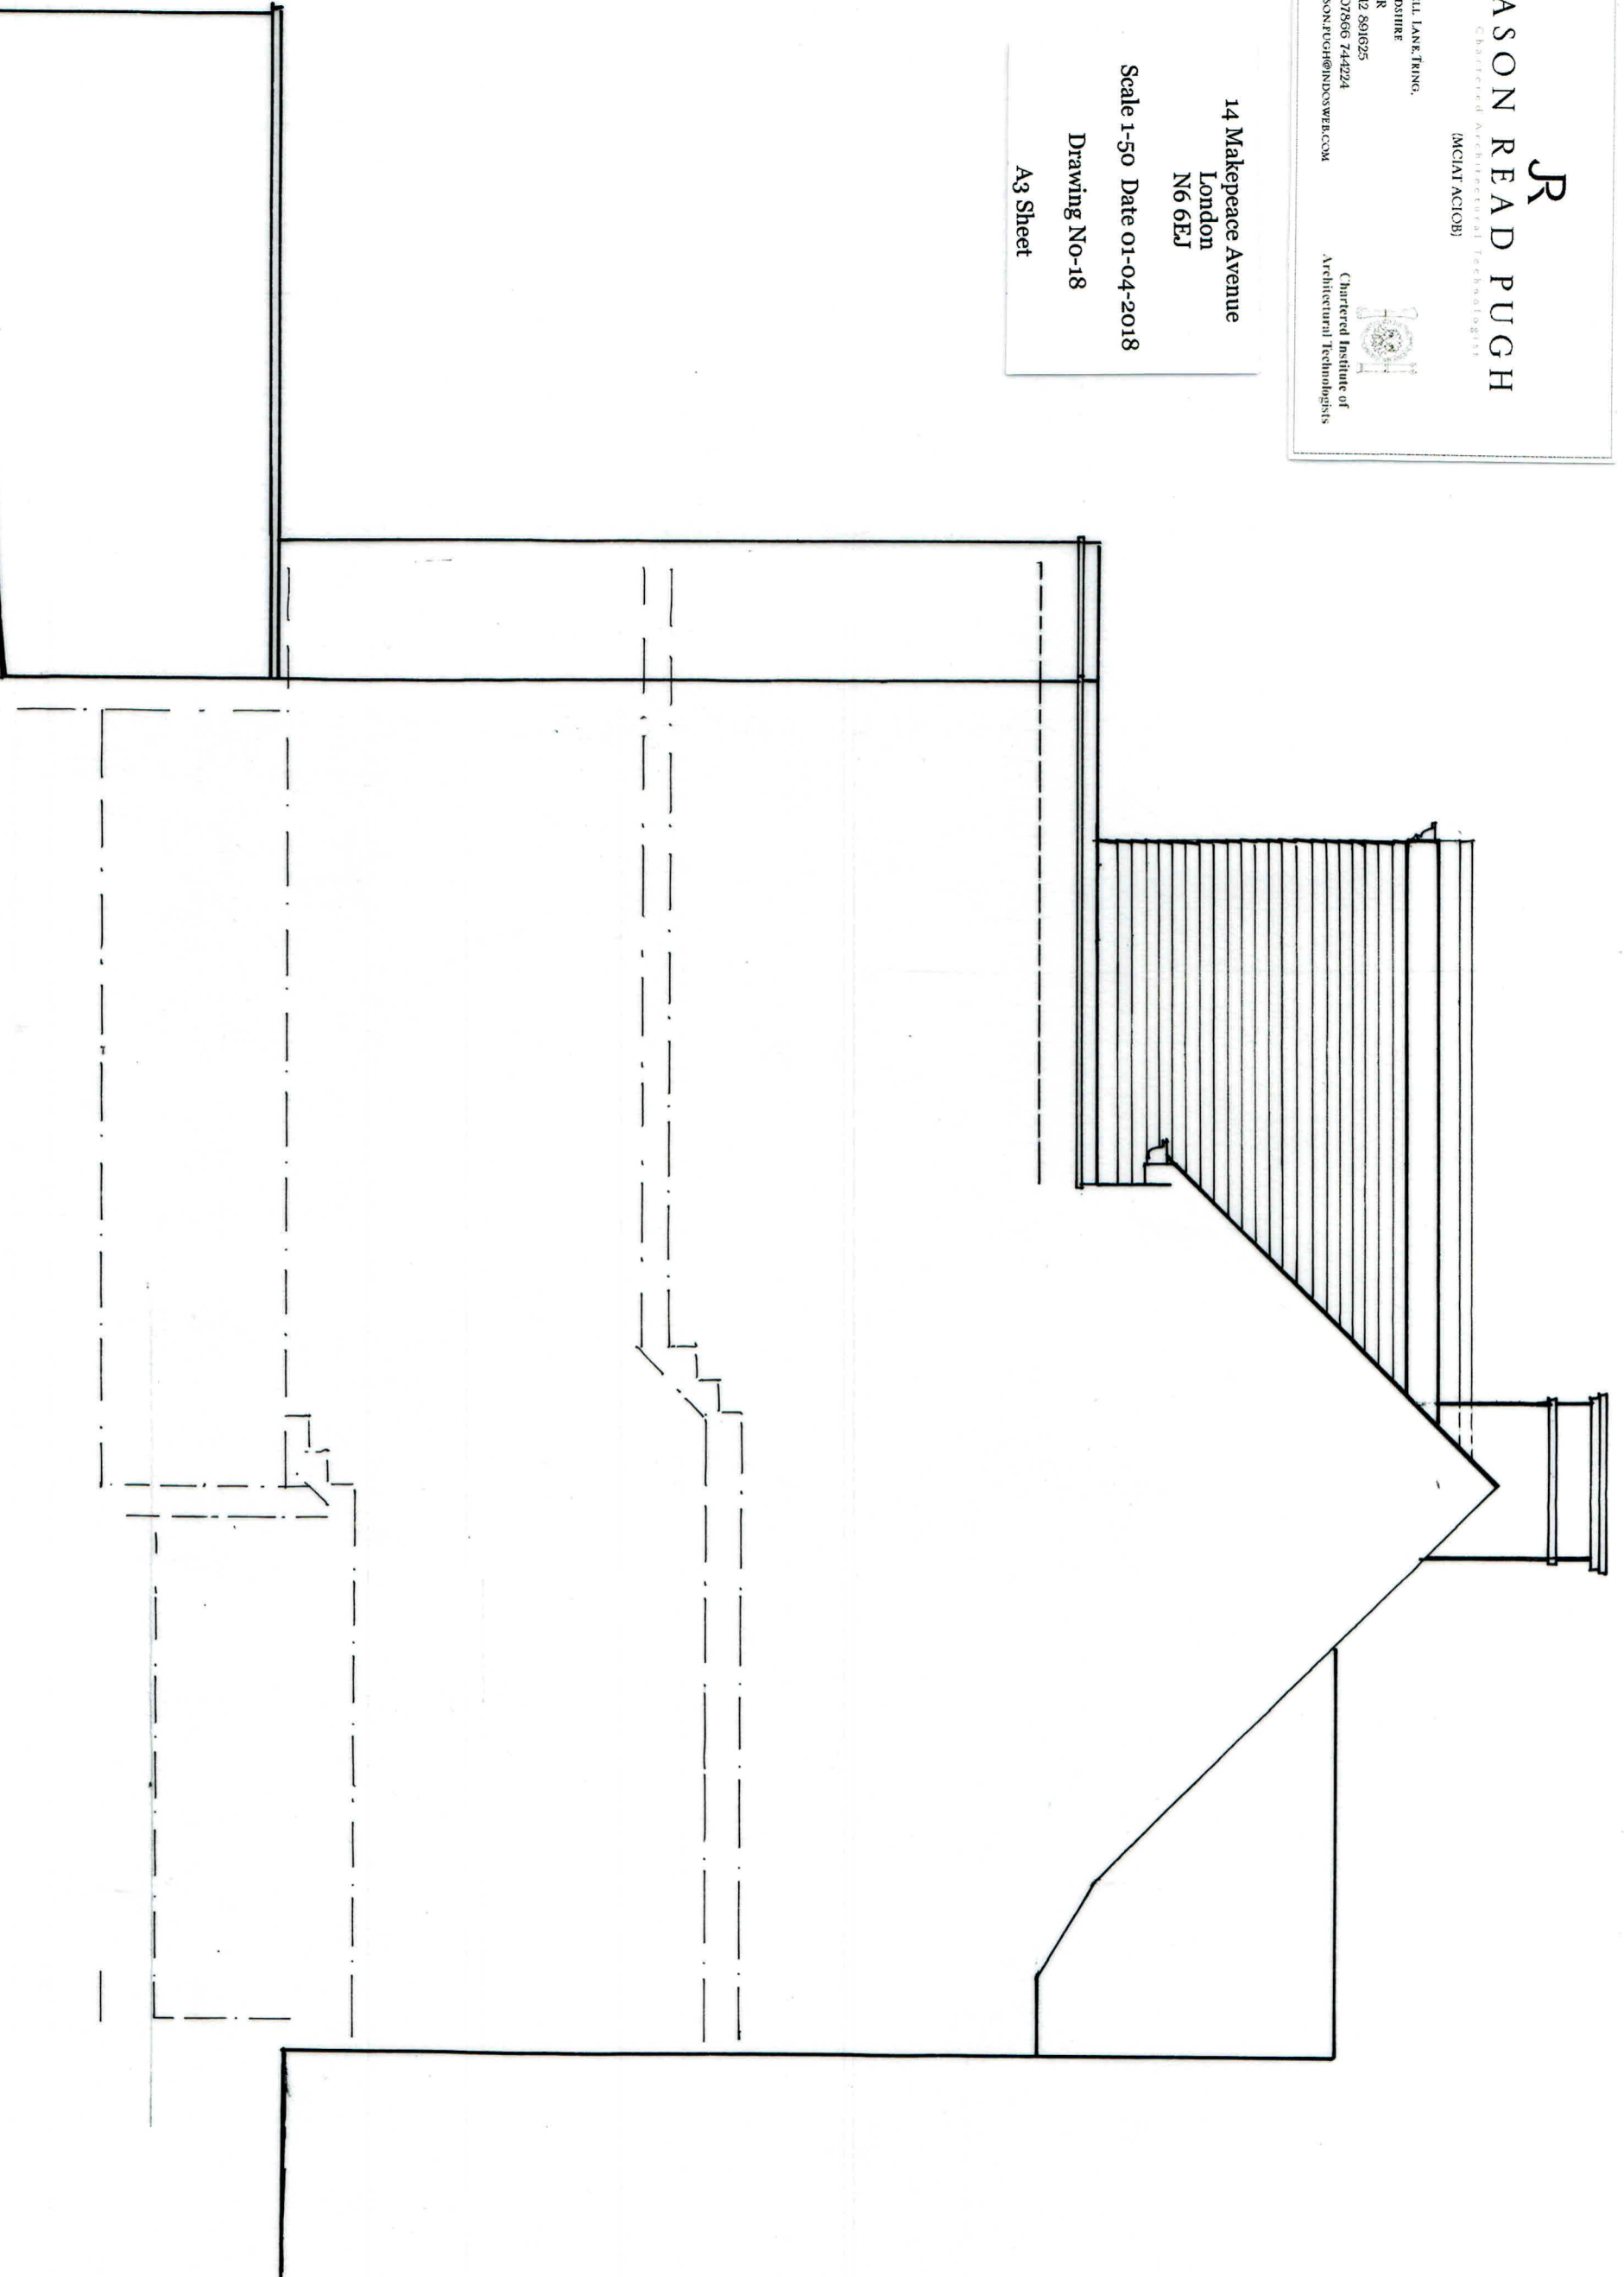

FLANK ELEVATION AS PROPOSED 1:50

1:50

