

BUILDING DESIGN PARTNERSHIP LTD SHALL HAVE NO RESPONSIBILITY FOR ANY USE MADE OF THIS DOCUMENT OTHER THAN FOR THAT WHICH IT WAS PREPARED AND ISSUED.
 ALL DIMENSIONS SHOULD BE CHECKED ON SITE.
 DO NOT SCALE FROM THIS DRAWING.
 ANY DRAWING ERRORS OR DIVERGENCES SHOULD BE BROUGHT TO THE ATTENTION OF BUILDING DESIGN PARTNERSHIP LTD AT THE ADDRESS SHOWN BELOW.

NOTES

Dura composites service riser grating or equal and approved lightweight walk on platform FFL to align with adjacent office FFL.
 Steel supports as SE information.
 Dura composites service riser grating or equal and approved lightweight walk on platform FFL to align with adjacent office FFL.
 Steel supports as SE information.
 Dura composites service riser grating or equal and approved lightweight walk on platform FFL to align with adjacent office FFL.
 Steel supports as SE information.

REVISION / DESCRIPTION	DRAWN	CHECKED	DATE


For Planning and Listed Building Consent Application LBE MB 23/06/17




BDP.

16 Brewhouse Yard
 Clerkenwell
 London, EC1V 4LJ
 United Kingdom
 T +44 (0)20 7812 8000
 F +44 (0)20 7812 8399
 www.bdp.com


British Museum Perimeter Properties Refurbishment	
P2007246	
DRAWING TITLE 1-1A Montague Street Proposed Services Riser 1A Montague Street Planning and LBC Application	SCALE 1:20@A1 DATE June '17 REVISION -
DRAWING NO. (50)AD101	

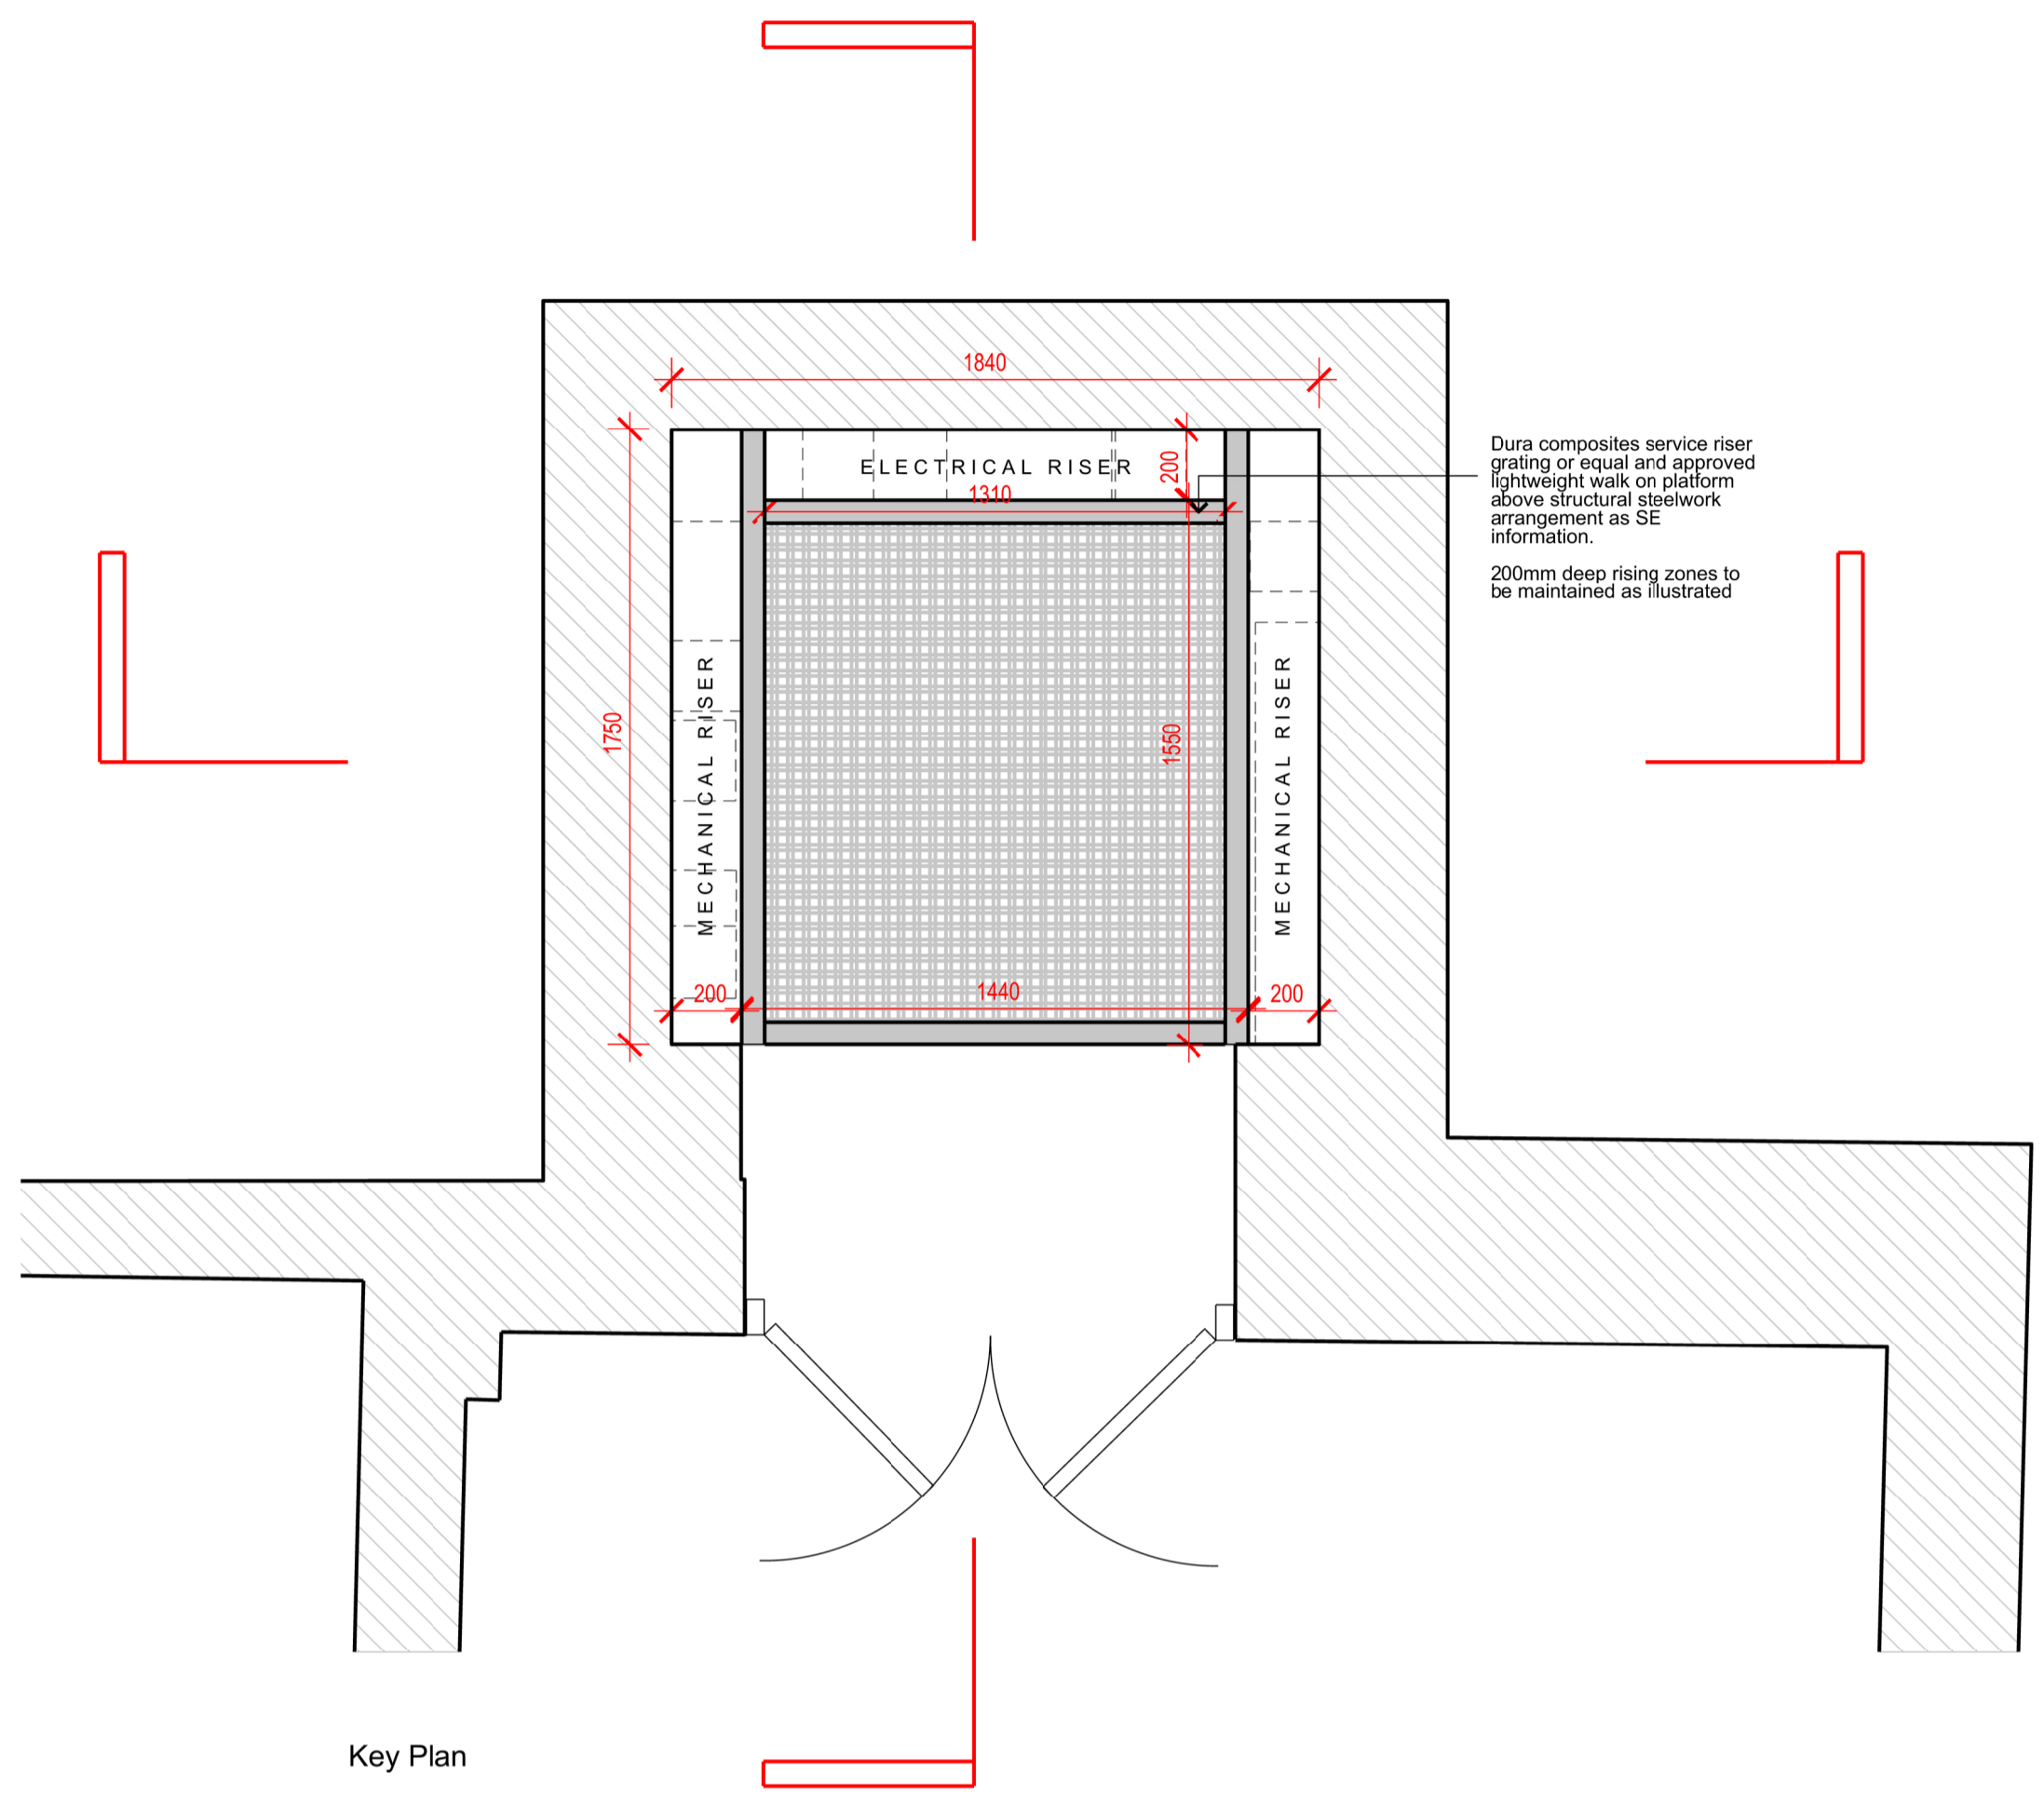


Key Plan

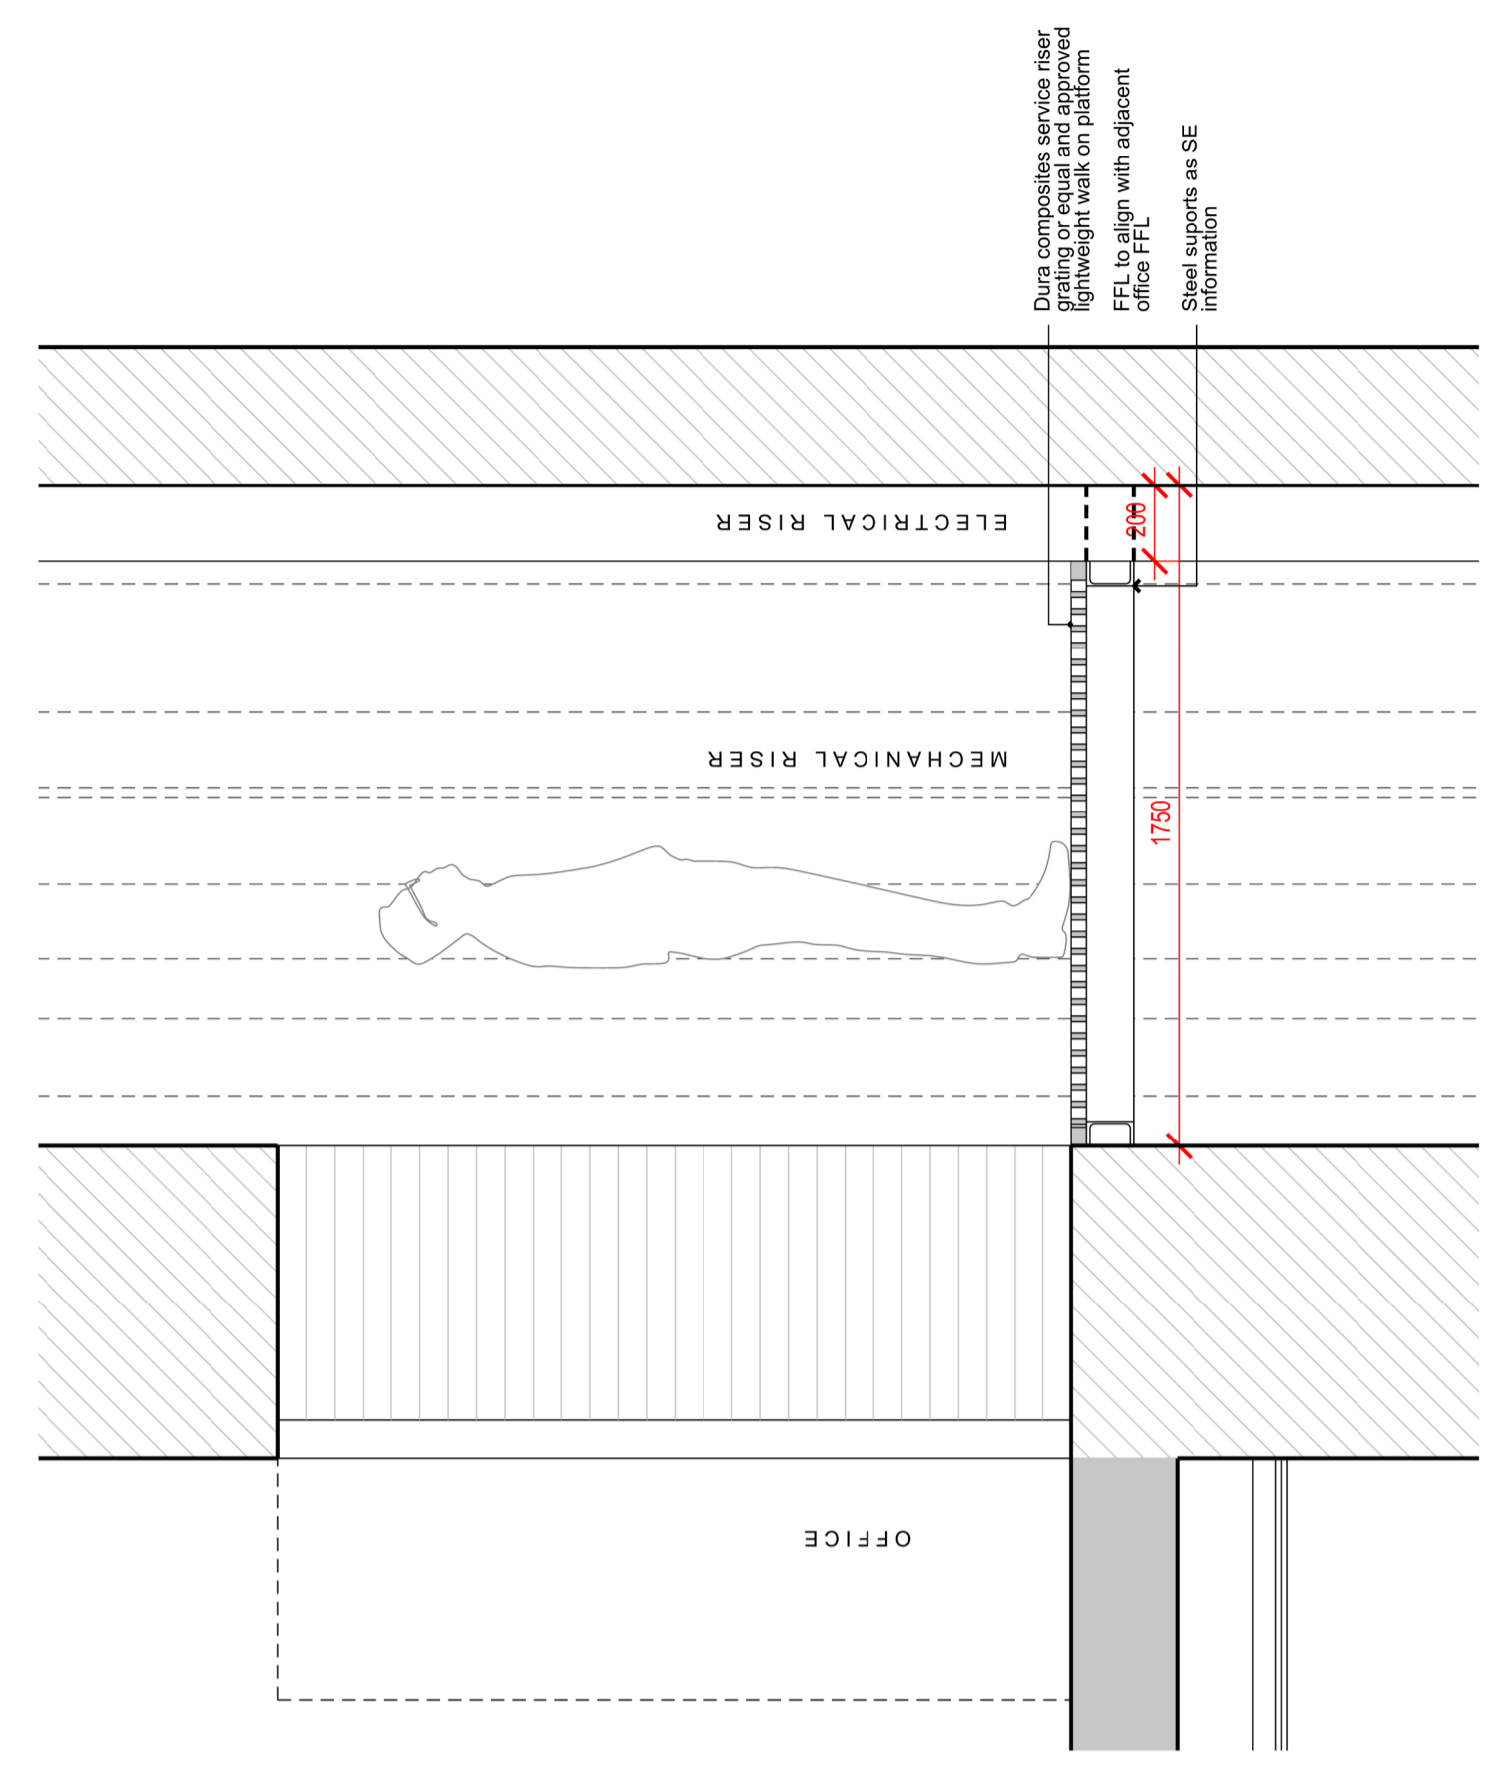

Typical Floor

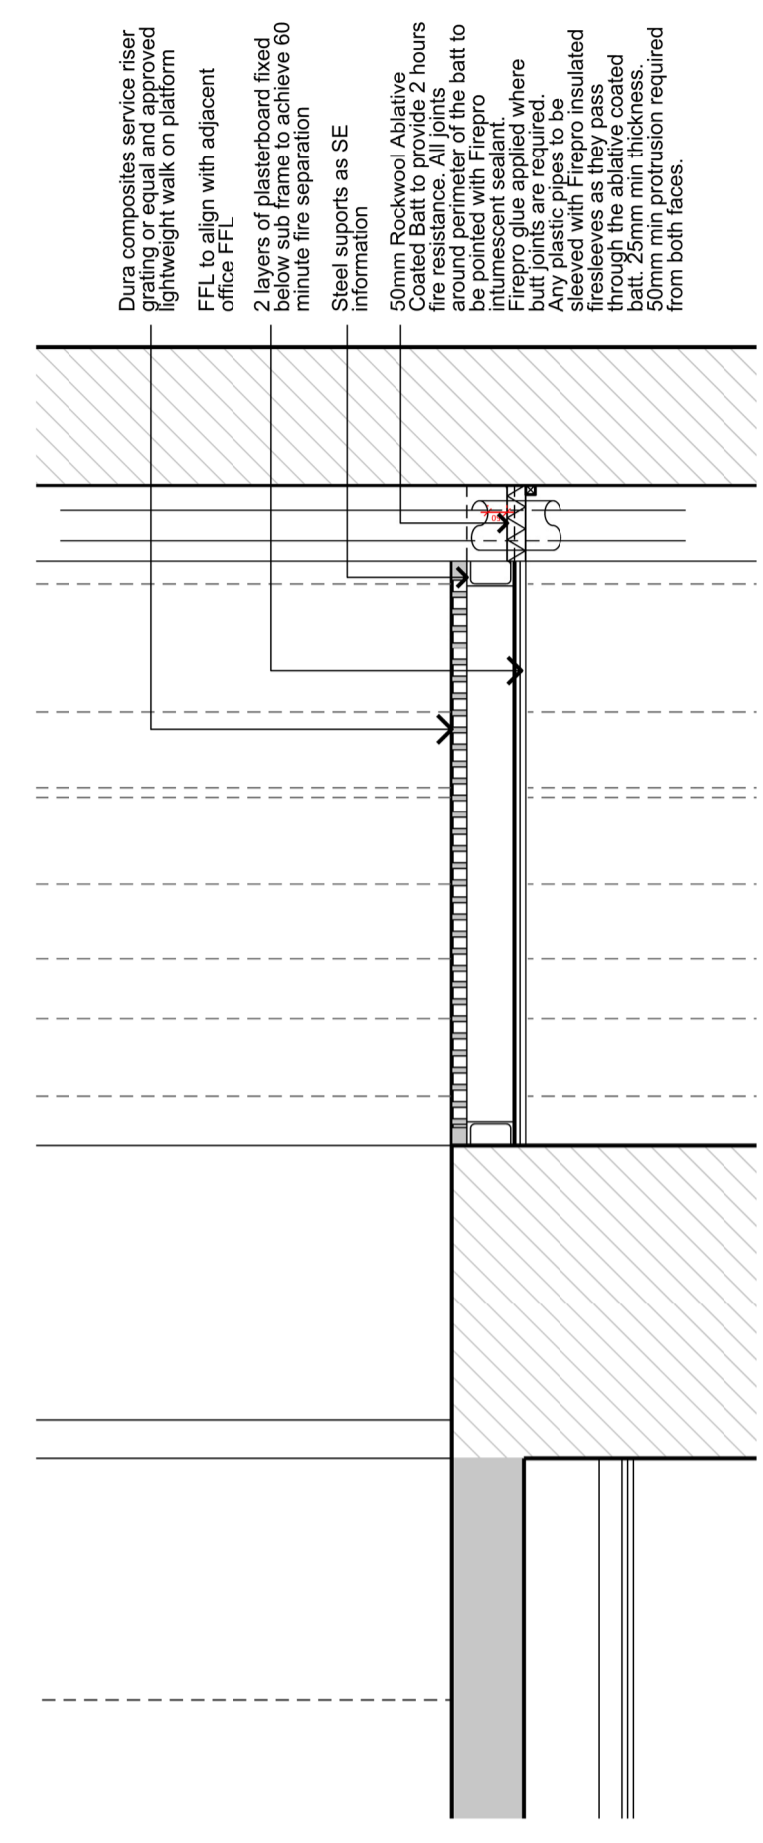

Lower Ground - Ground Floor Levels (60 Minute fire separation)

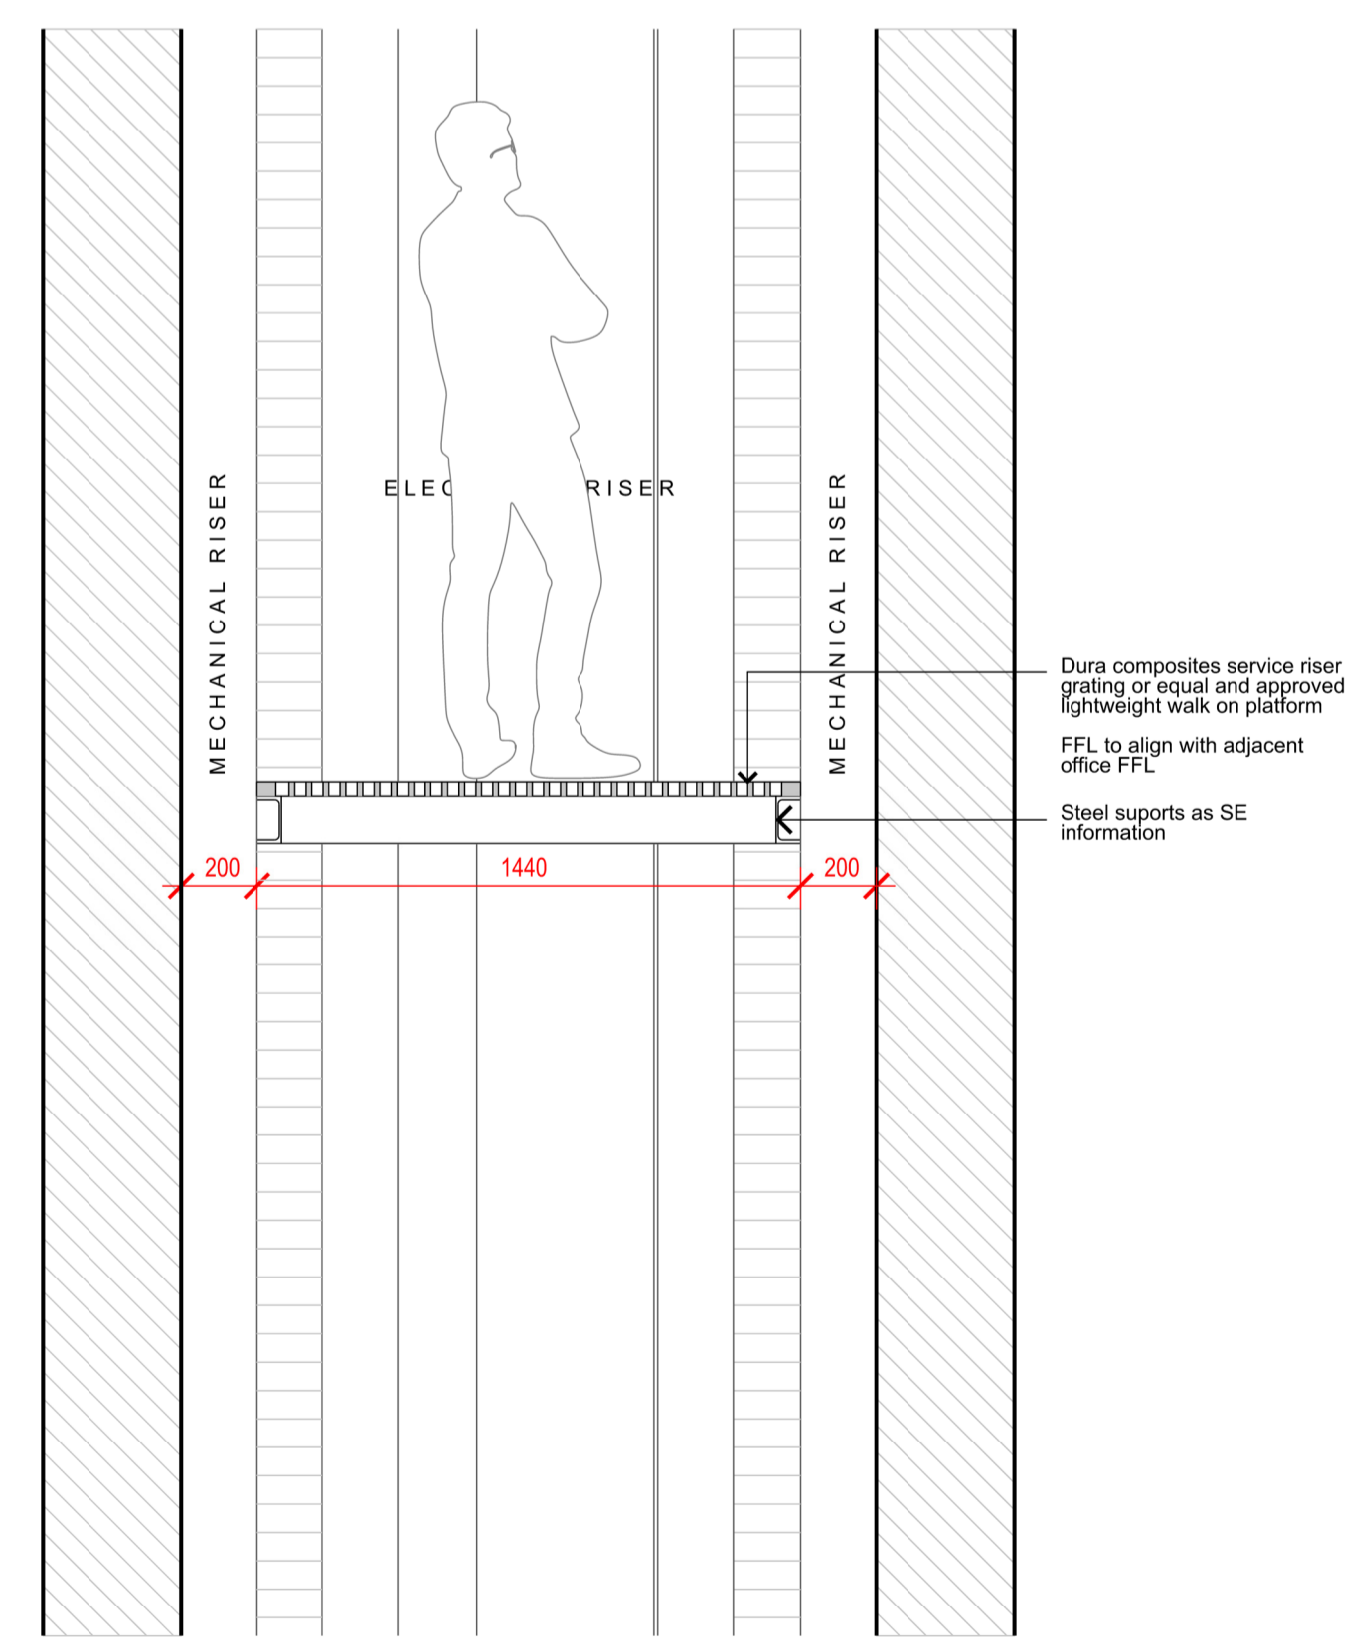

Dura composites service riser grating or equal and approved lightweight walk on platform FFL to align with adjacent office FFL.
 Steel supports as SE information.