



Section
through door

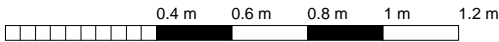

Elevation

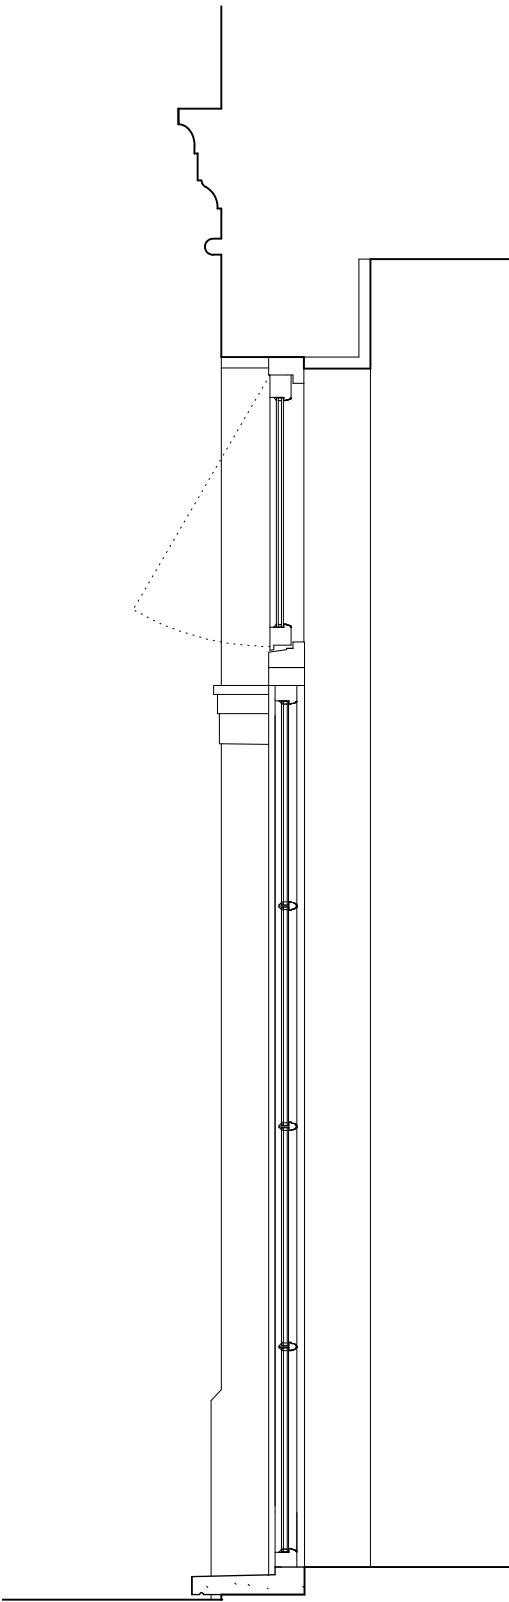

Section
through fixed glazing

General notes:

Existing ground floor window cills to be lowered to match the existing central door opening, dimensions to suit existing brick bonding.


New stone door cill to match existing window cills

Refer to 16.12.609_PL Garden Door and Window Details

Rev. A _27.04.18_Intermediate glazing bars amended to be stuctural glazing bars


EDRM	Title Garden Door and Window Elevation and Sections Proposed		Drawing no. 16.12.608_PL		Rev A
	Project	Bickersteth House 31 Grove Place, NW3 1JS	Date 02.18	Scale 1:20 @ A3	

www.edrm.co.uk

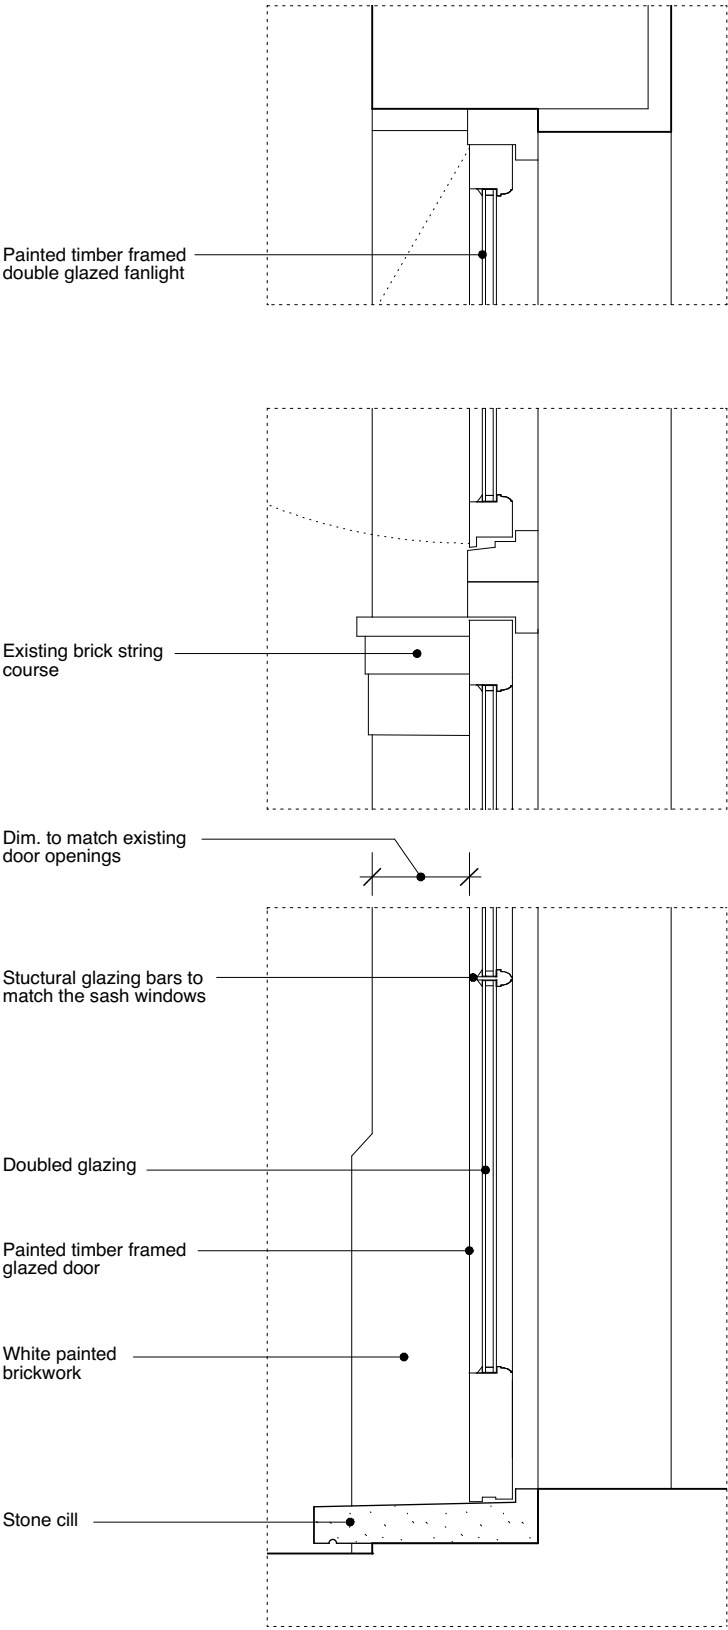


1:10 Section Details

General notes:
Existing ground floor window cills to be lowered to match the existing central door opening, dimensions to suit existing brick bonding.
New stone door cill to match existing window cills
Refer to 16.12.609_PL for Garden Door and Window Elevations

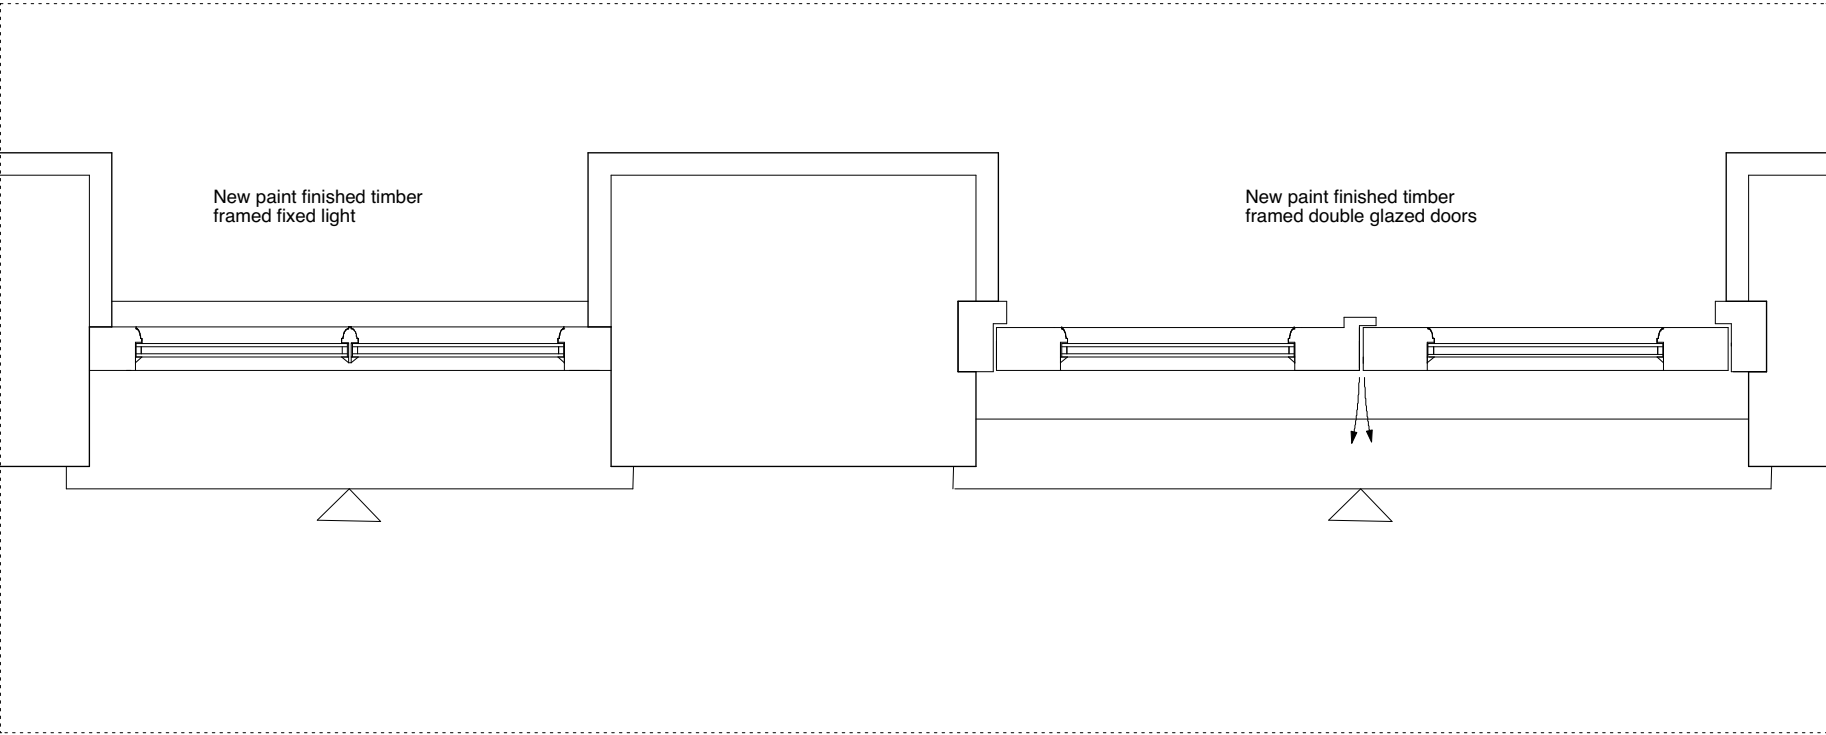

1:10 Plan Detail

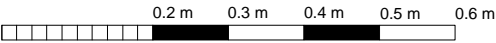

Rev. A _27.04.18_Intermediate glazing bars amended to be stuctural glazing bars

EDRM www.edrm.co.uk	Title Garden Door and Window Details Proposed	Drawing no. 16.12.609_PL		Rev A
	Project Bickersteth House 31 Grove Place, NW3 1JS	Date 02.18	Scale 1:10 @ A3	