




**A** Inspection chamber with recessed cover with paving infill  
SCALE 1:5@A1

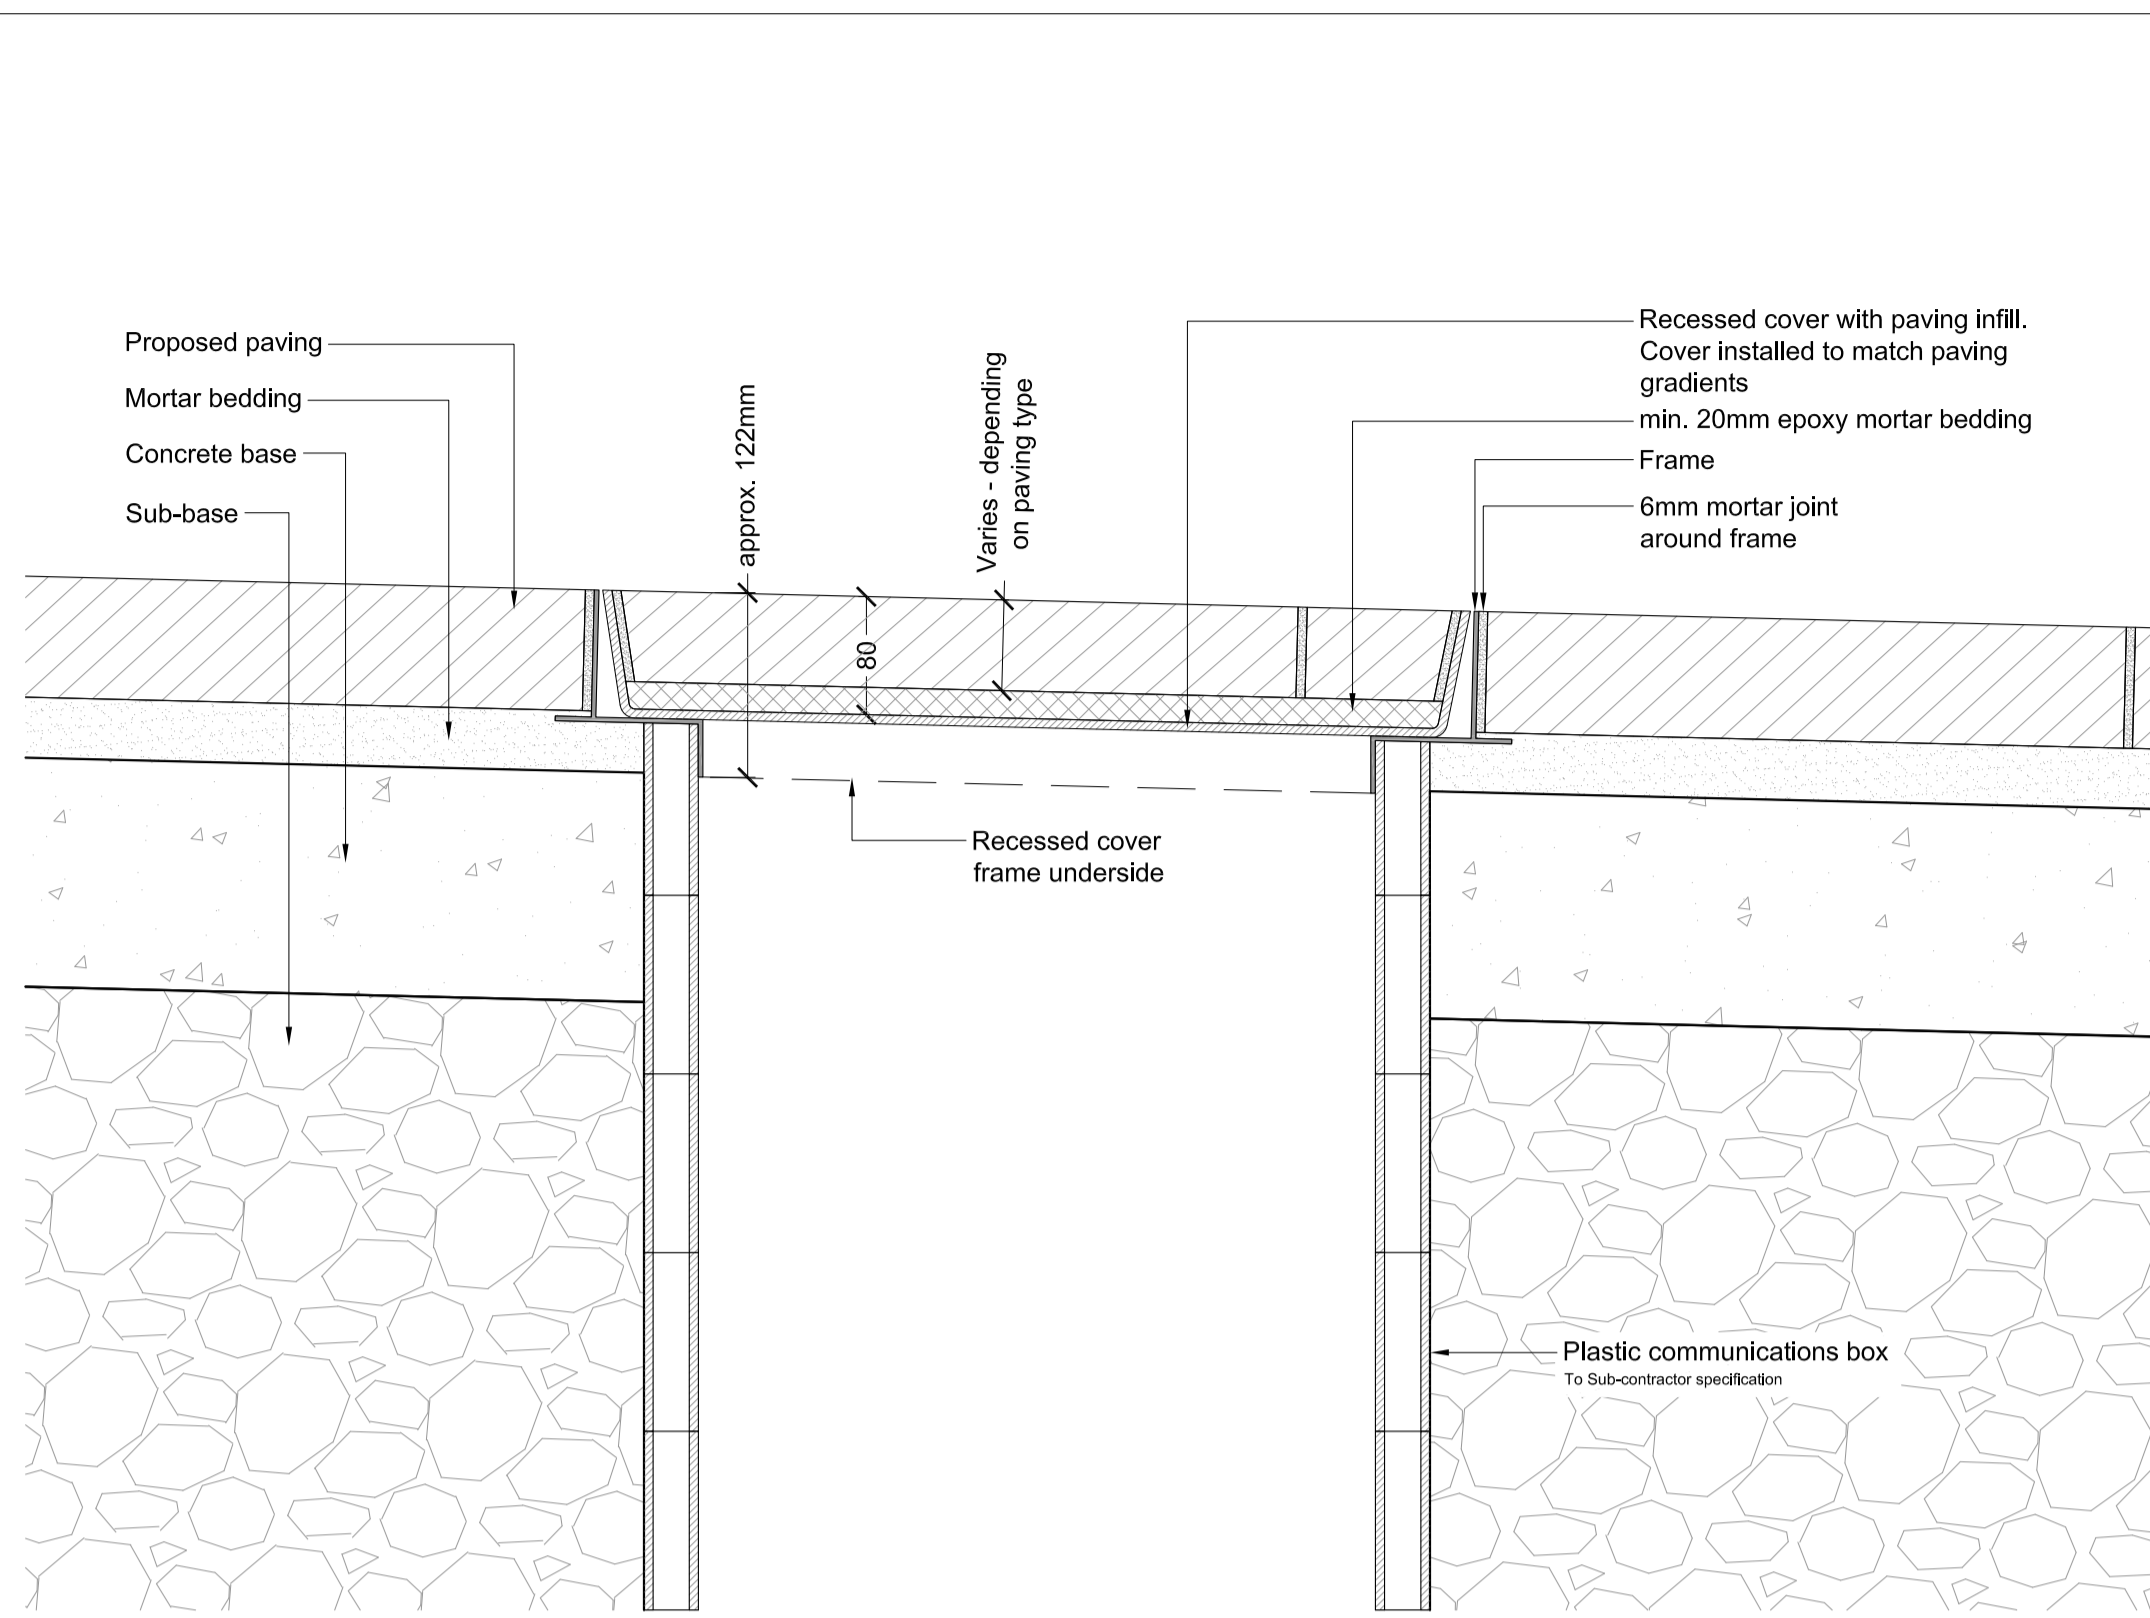

**B** Communications box recessed cover with paving infill  
SCALE 1:5@A1

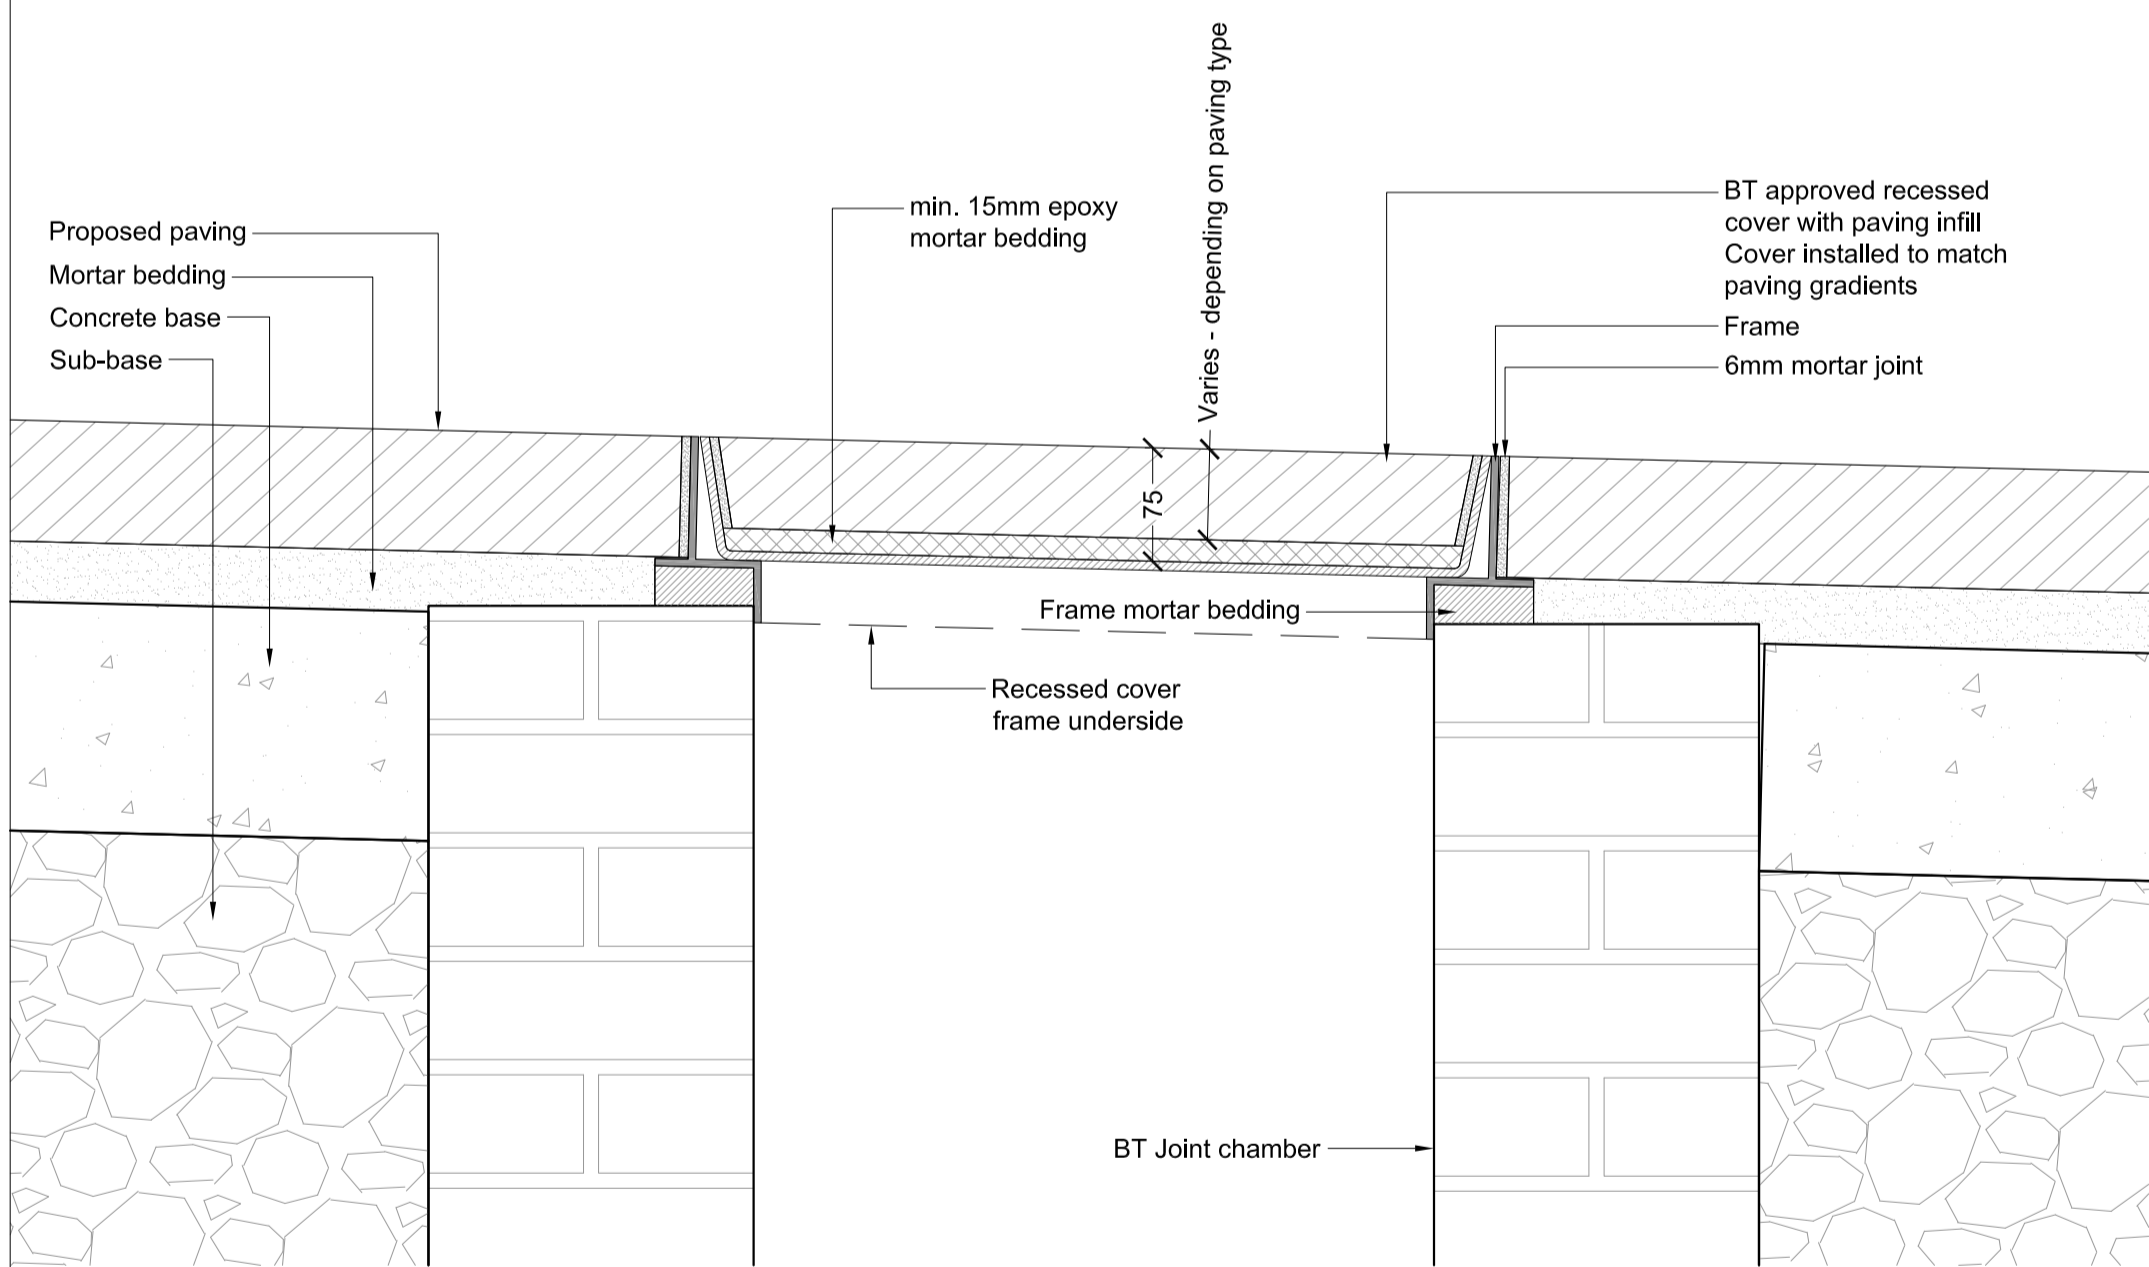

**C** BT Joint chamber recessed cover with paving infill - section through short side  
SCALE 1:5@A1

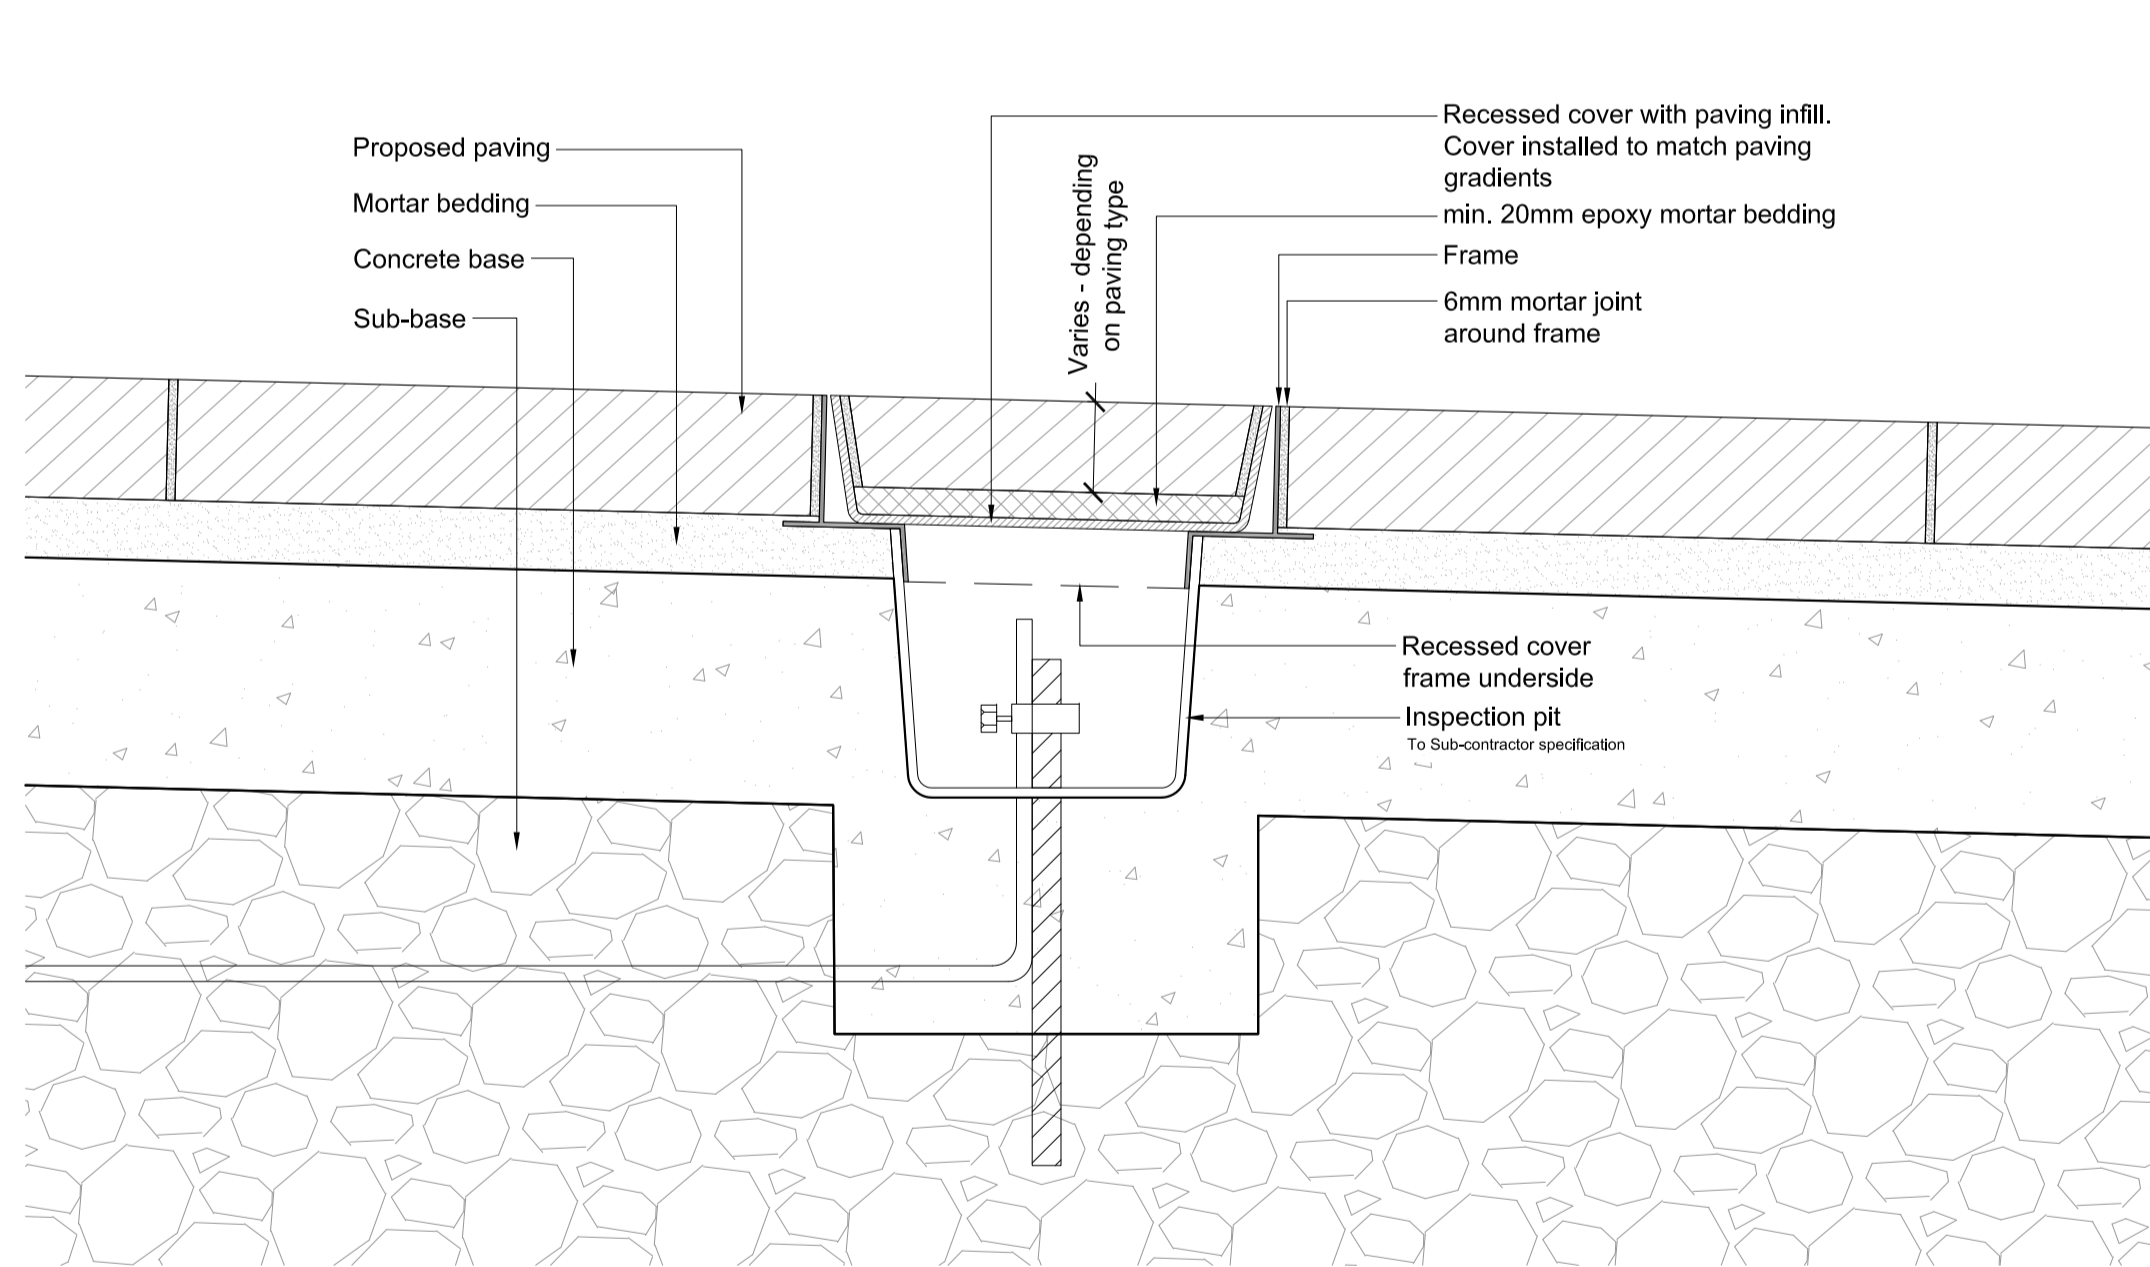

**D** Earth inspection pit recessed cover with paving infill  
SCALE 1:5@A1

**General Notes:**

- This drawing is the property of fabrik Ltd. It must not be copied or reproduced without written consent.
- Only figured dimensions are to be taken from this drawing. All contractors must visit site and be responsible for taking and checking all dimensions related to the works shown on the drawing.

**NOTES:**

- PAVING DEPTHS SHOWN ARE 80mm AND RELATED TO THE STREETS. PAVING DEPTH VARIES IN LOCAL SPACE (75mm) AND AROUND BUILDING W (50mm / 70mm)
- REFER TO WALSH INFORMATION FOR PAVING BUILD-UPS
- INSPECTION CHAMBERS TO WALSH SPECIFICATIONS
- COMMUNICATION BOX DETAILS SHOWN IS ILLUSTRATIVE; SUB-CONTRACTOR TO CONFIRM DETAILS WITH PREFERRED SUPPLIER
- RECESSED COVER DETAILS SHOWN ARE ILLUSTRATIVE AS OBTAINED FROM DIFFERENT SUPPLIERS. SUB-CONTRACTOR TO CONFIRM DETAILS WITH PREFERRED SUPPLIER
- BT JOINT CHAMBER AND COVERS DETAILS SHOWN ARE TAKEN FROM APPROVED OPENREACH SPECIFICATIONS
- ALL CHAMBER SYSTEMS AND RECESSED COVERS TO BE SUITABLE FOR USE IN AREAS SUBJECT TO VEHICLE LOADING, TO RELEVANT CONSULTANT / SUB-CONTRACTOR'S SPECIFICATION



No.	Date	Reason	MN	NB
P1	23.04.18	Issued for planning approval		
P0	28.07.2017	Issued for Stage F		

External References:

**fabrik**

First Floor  
4-8 Emerson Street  
London  
SE1 9DU

T : 0207 620 1453  
F : 0207 261 9126  
E : london@fabrikuk.com  
W : www.fabrikuk.com

Project  
**Camden Lock Village, Camden  
for MACE**

Drawing  
**Ground Floor - Drainage and utility chamber recessed  
covers details**

Scale	Date	Checked	Drawn
1:5 @ A1	July '17	NB	MN

Drawing No.	Revision
D2456 L.501	P1

<input type="checkbox"/> Preliminary	<input type="checkbox"/> Issued for Design/Information
<input checked="" type="checkbox"/> Issued for Planning Approval	<input type="checkbox"/> Issued for Tender
<input type="checkbox"/> Issued for Construction	<input type="checkbox"/> As Built

Drawing sheet size - A1

Copyright Reserved ©