




1 Existing Elevation
1:200

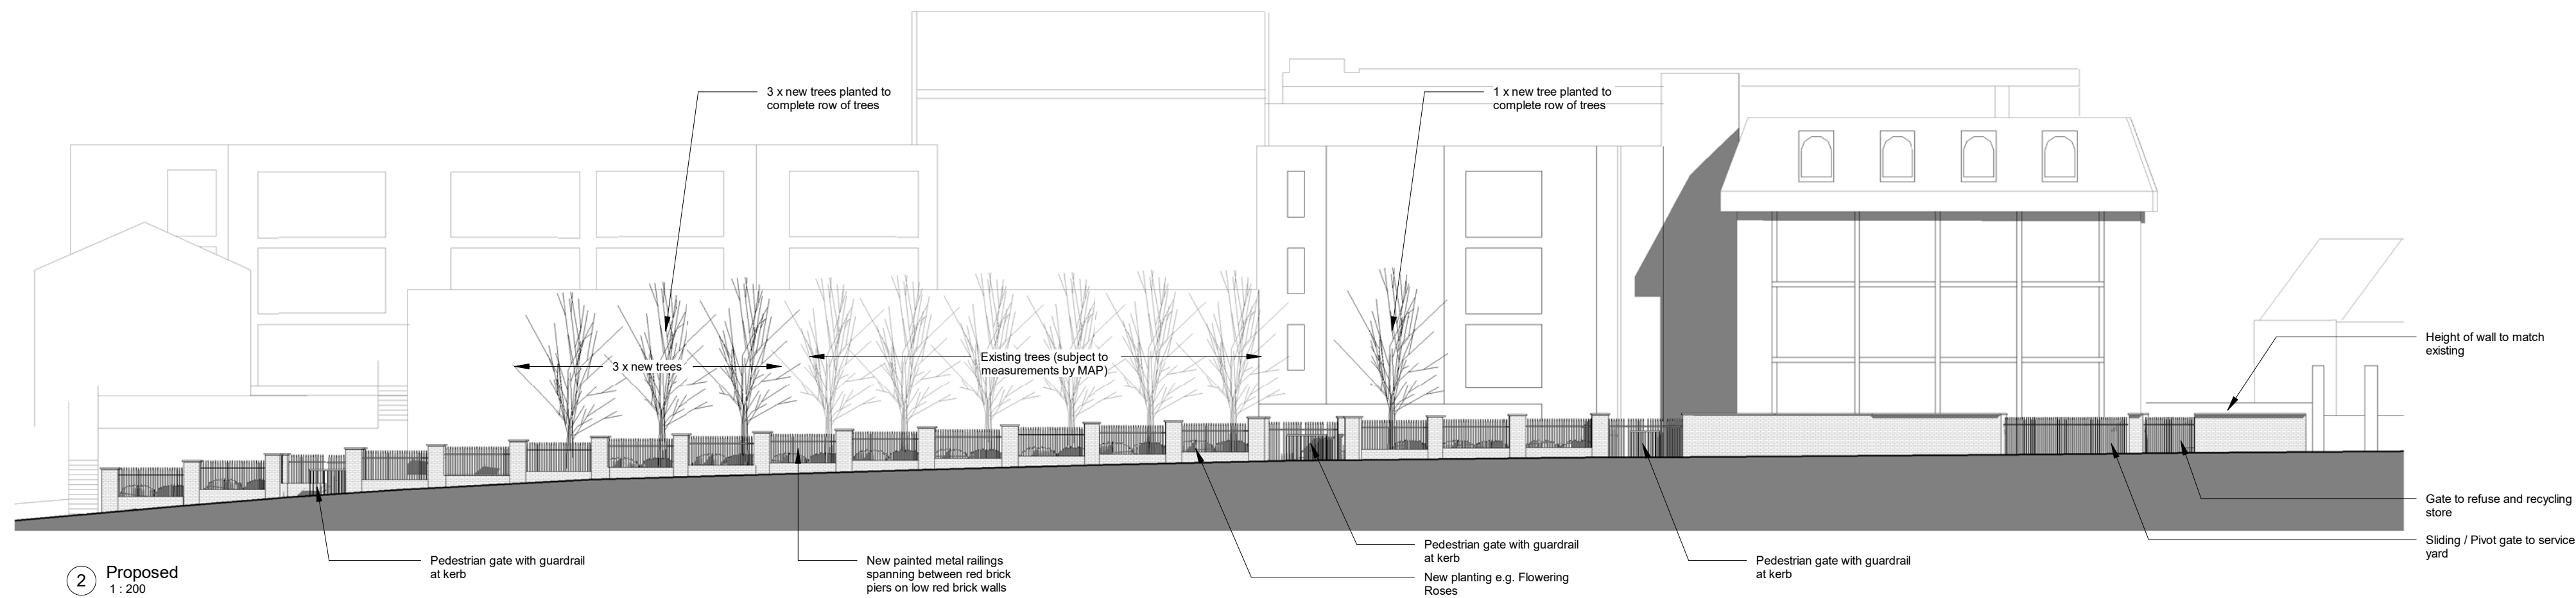


2 Proposed
1:200

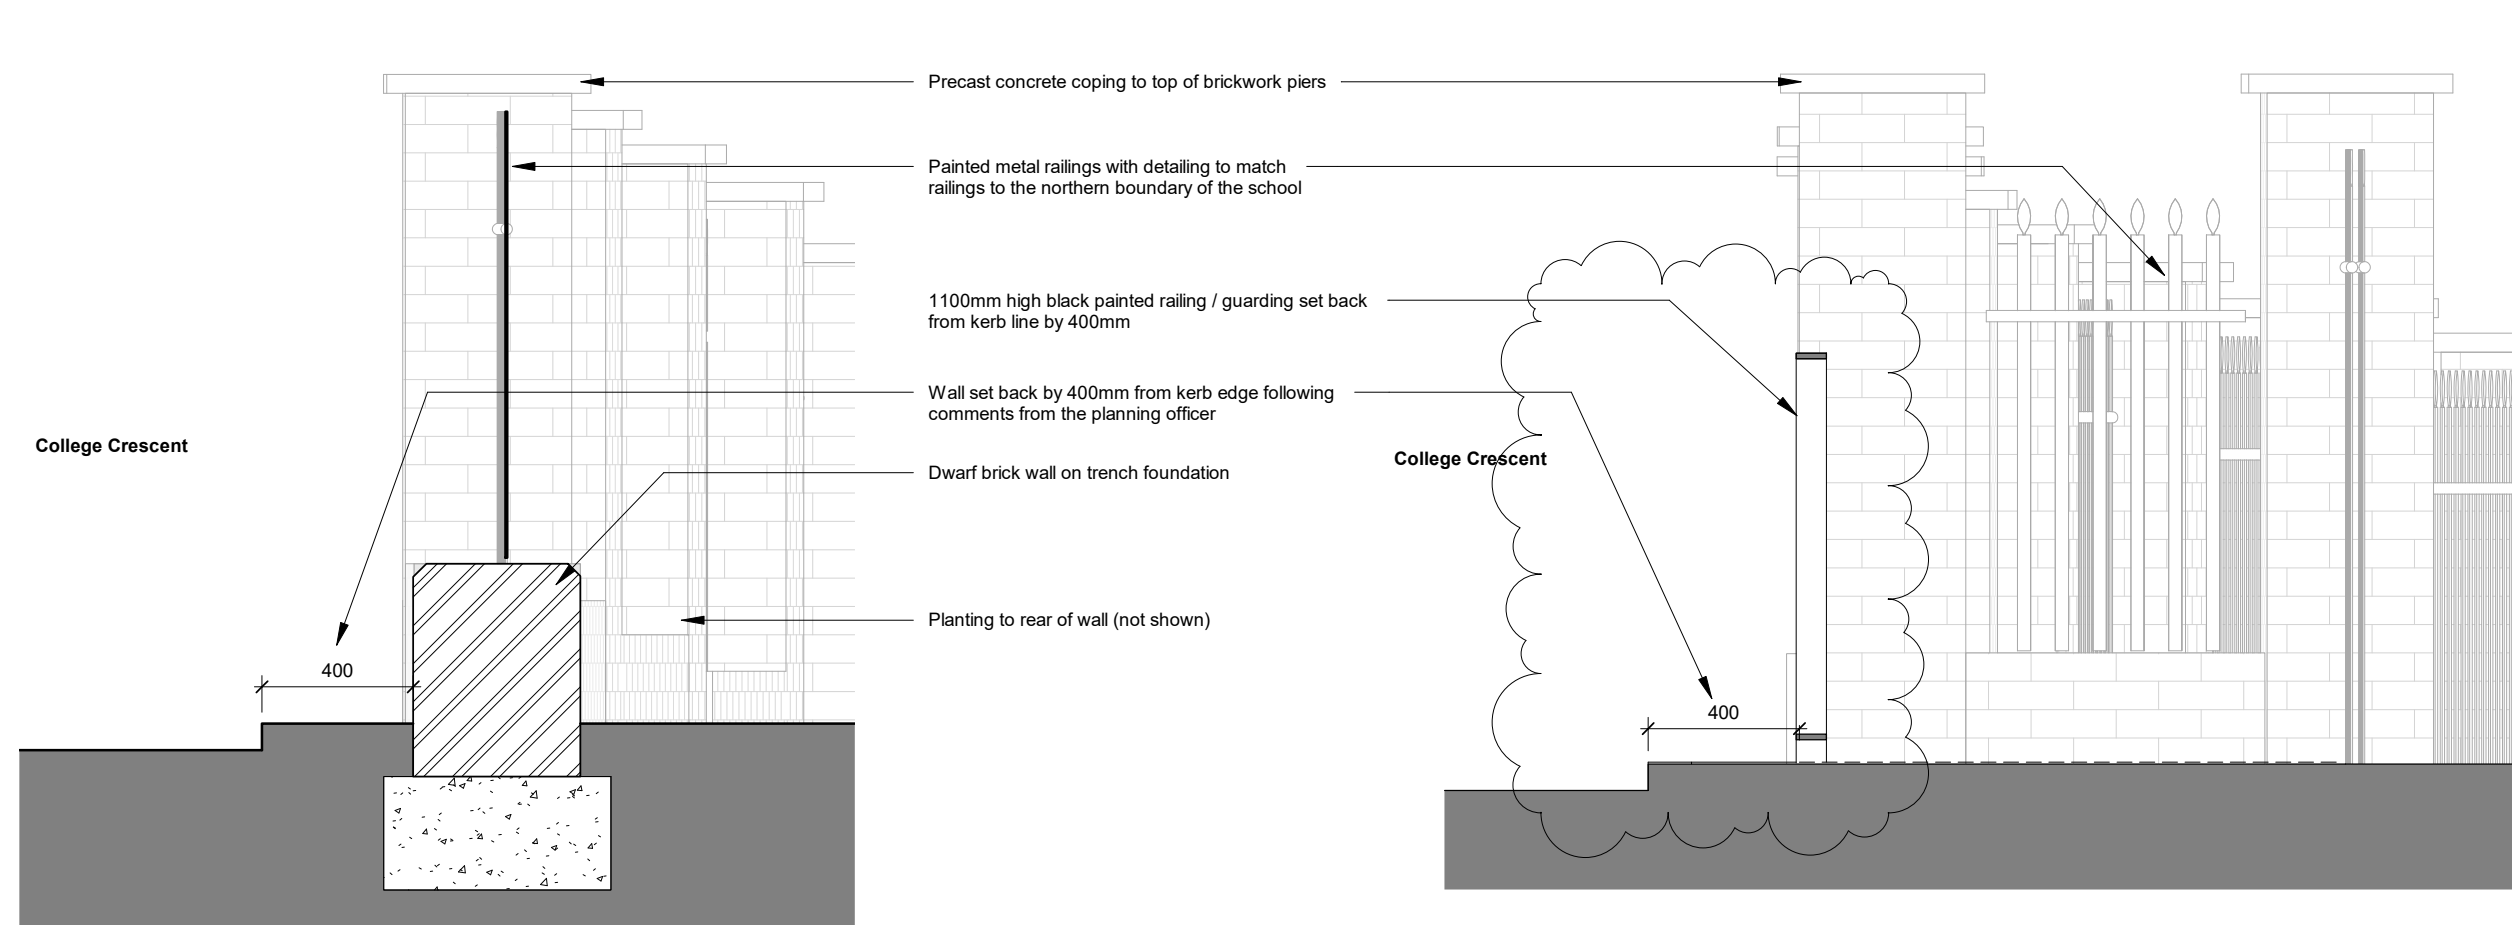

BB Section 8
1:20

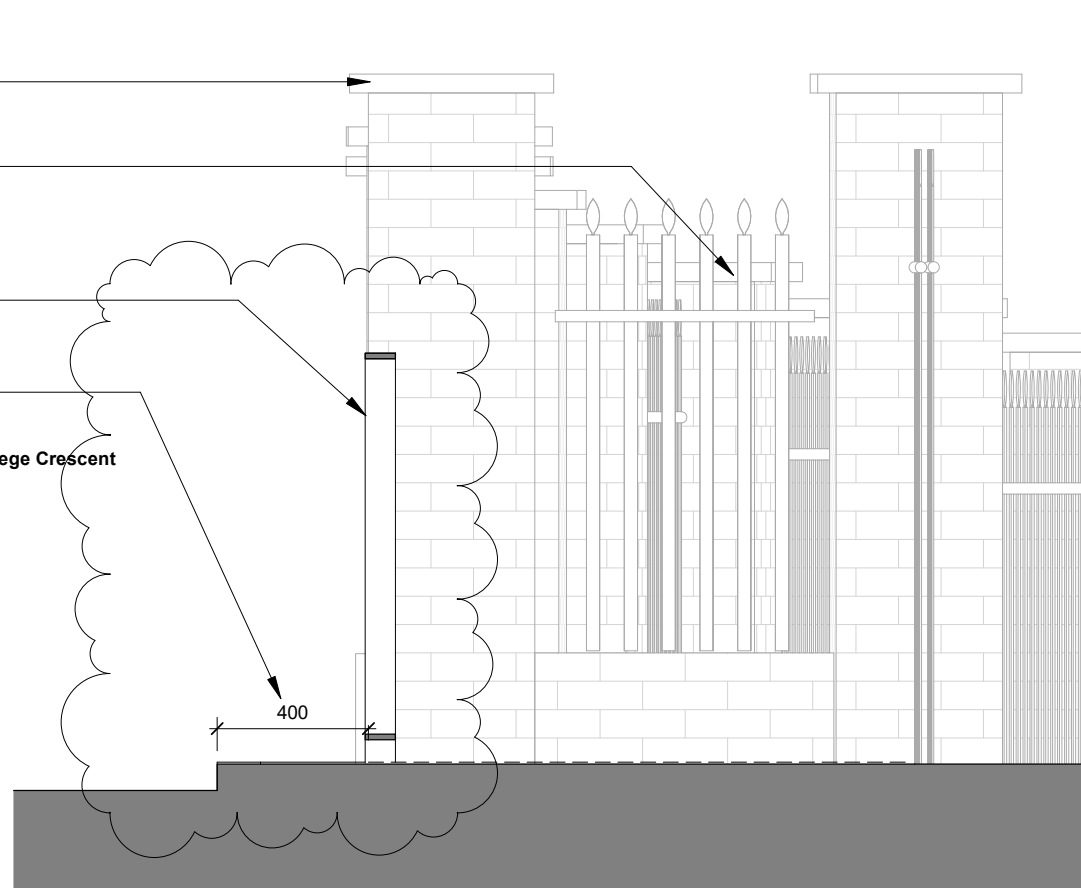

CC Section 6
1:20

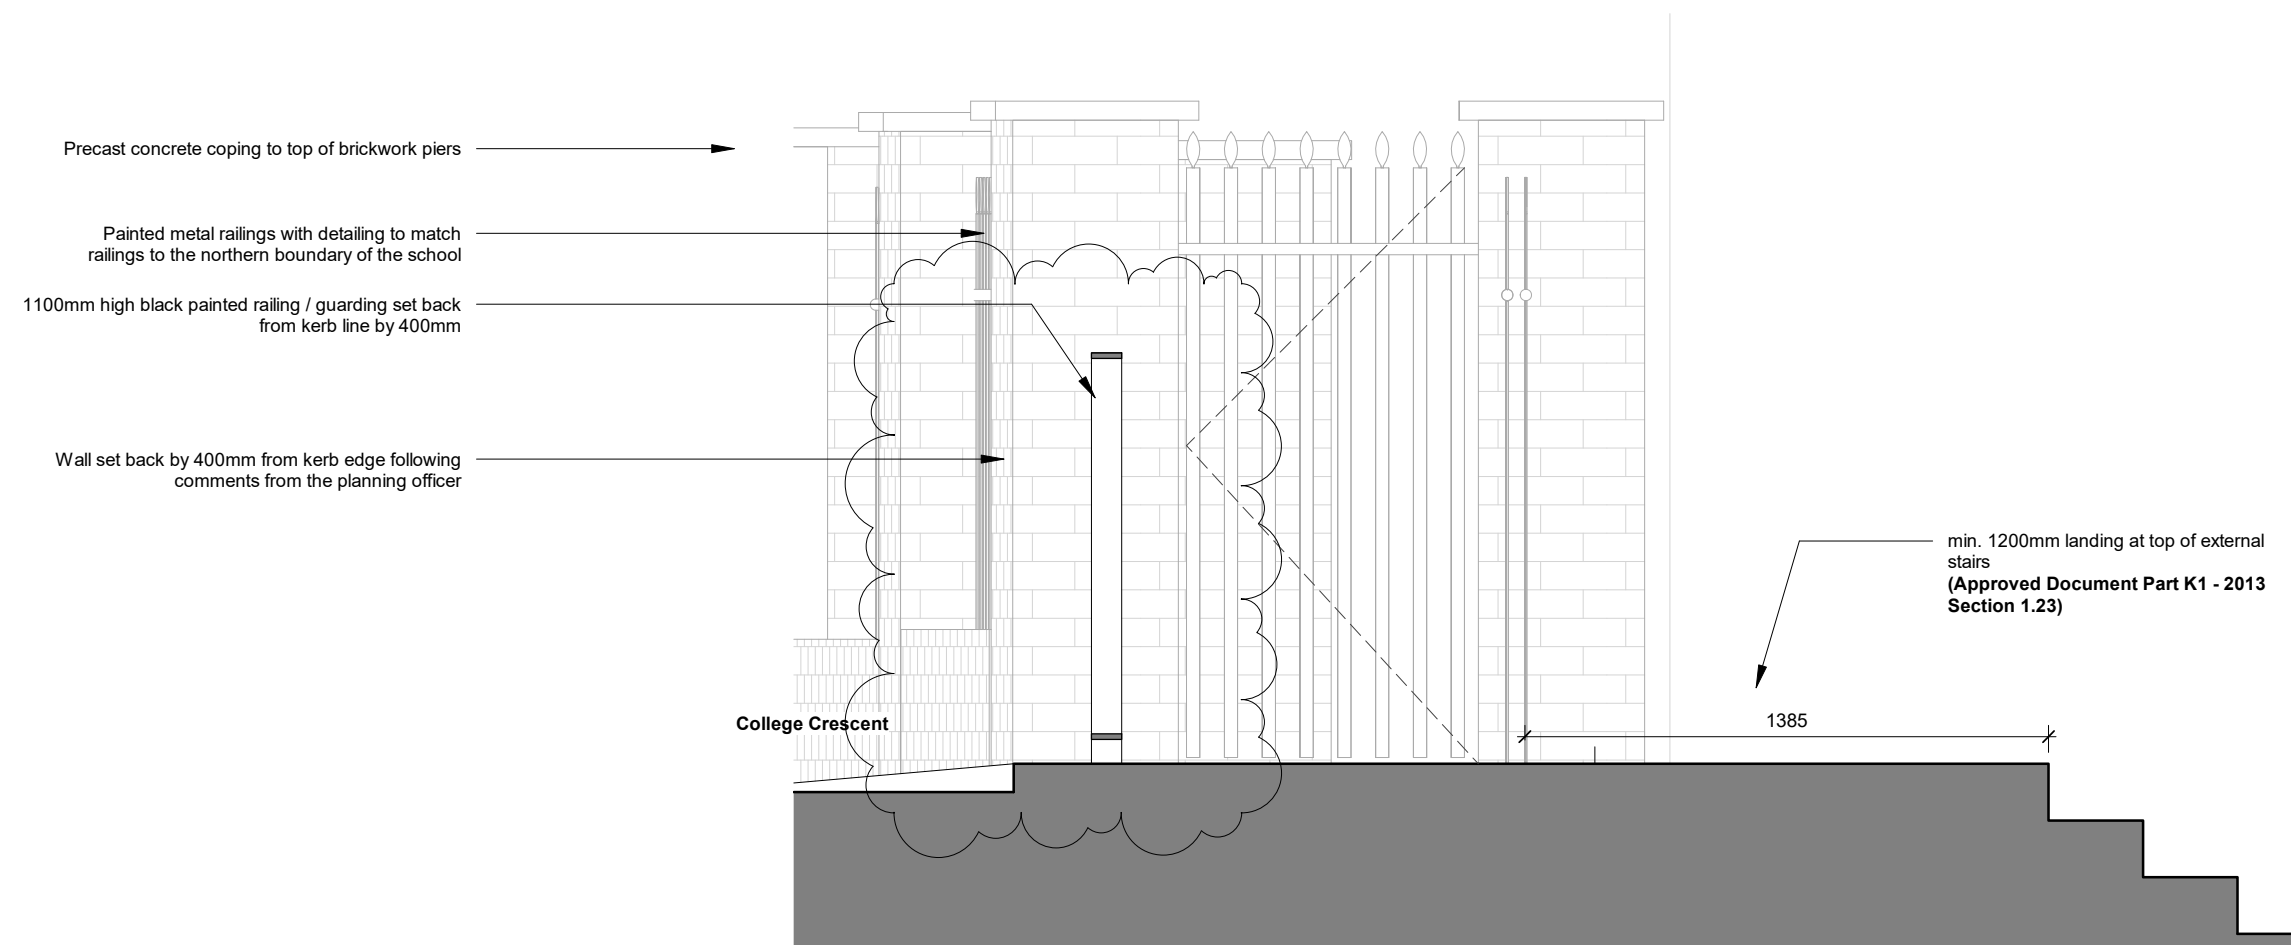

DD Section 7
1:20

Drawing Notes

1. Do not scale this drawing.
2. All dimensions must be checked on site and any discrepancies verified with the architect.
3. Unless shown otherwise, all dimensions are to structural surfaces.
4. All work must comply with relevant building Standards and Building Regulations requirements. Drawing errors and omissions to be reported to the architect.

THIS IS NOT A CONSTRUCTION DRAWING, IT IS UNSUITABLE FOR THE PURPOSE OF CONSTRUCTION AND MUST ON NO ACCOUNT BE USED AS SUCH.

A 30.04.18 Dropped kerb removed and barrier in line with wall

| rev | date | note |
|--------|-------------------------|------|
| CODE | SUITABILITY DESCRIPTION | |
| STATUS | PURPOSE OF ISSUE | |

MAP architecture
Edspace
Hackney Community College
Falkirk Street, N1 6HQ
tel: 07843 421187
email: studio@map-architecture.co.uk

PROJECT NO:

1805

PROJECT

SHHS Boundary Wall

TITLE
Existing and Proposed Elevations

CLIENT
GDST - SHHS

| | | |
|------------------------------|------------------------|------------------|
| DRAWN BY Author | CHECKED BY Checker | DATE 03/05/18 |
| SCALE (@ A1) As indicated | PROJECT NUMBER 1805 | |
| DRAWING NUMBER P_02 | | REV A |