




1st Floor - Existing.

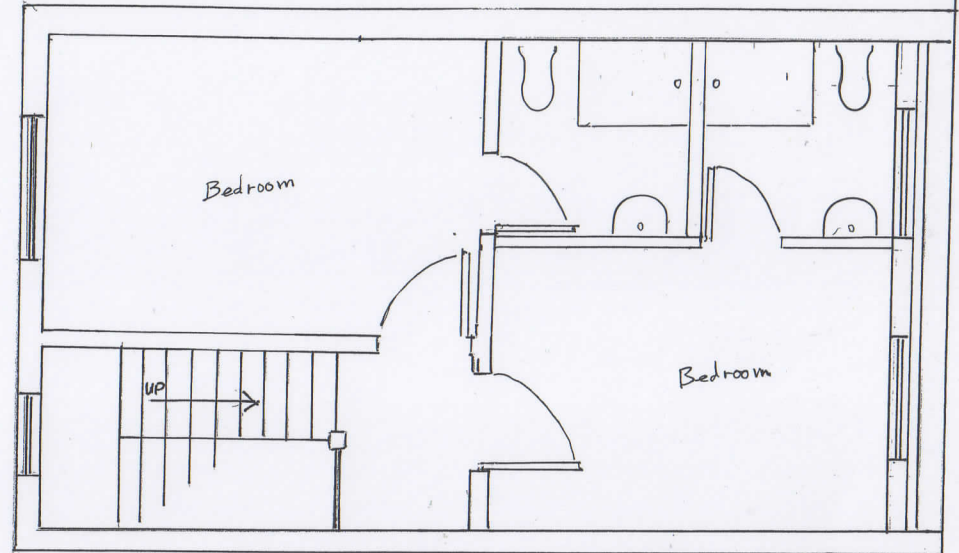

3rd Floor . Proposed .

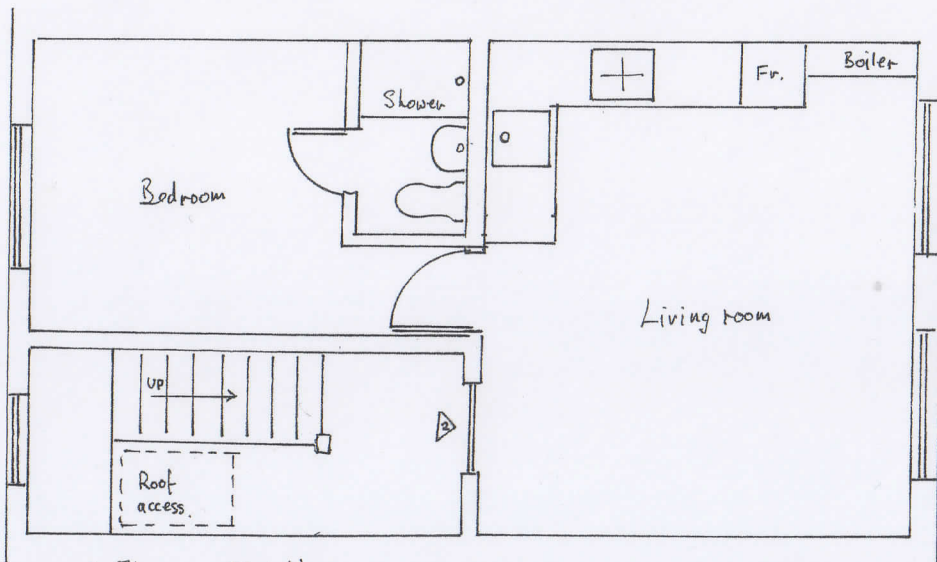

2nd Floor - Existing.

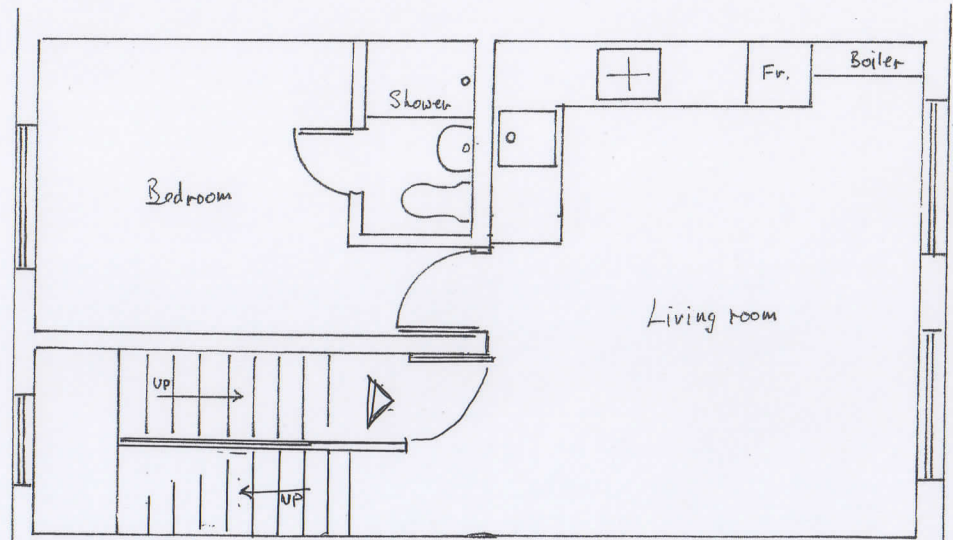

2nd Floor . Proposed .

BLUSTIN INTERIORS

21 Faber Gardens
 London NW4 4NP
 Tel: 020 8202 9200
 Fax: 020 8202 3023
 john.blustin@btinternet.com


Speed Pursuit Ltd

34 Mill Lane
 NW6 1NR

Scale 1:50

10/9/2015

Draw no 34ML 010/3

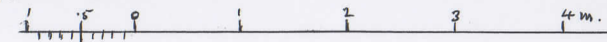

BLUSTIN INTERIORS

21 Faber Gardens
London NW4 4NP
Tel: 020 8202 9200
Fax: 020 8202 3023
john.blustin@btinternet.com

Speed Pursuit


34 Mill Lane
NW6 1NR

Scale 1 : 50


19.2.2018

Drwno 34ML010/5

Cross section.

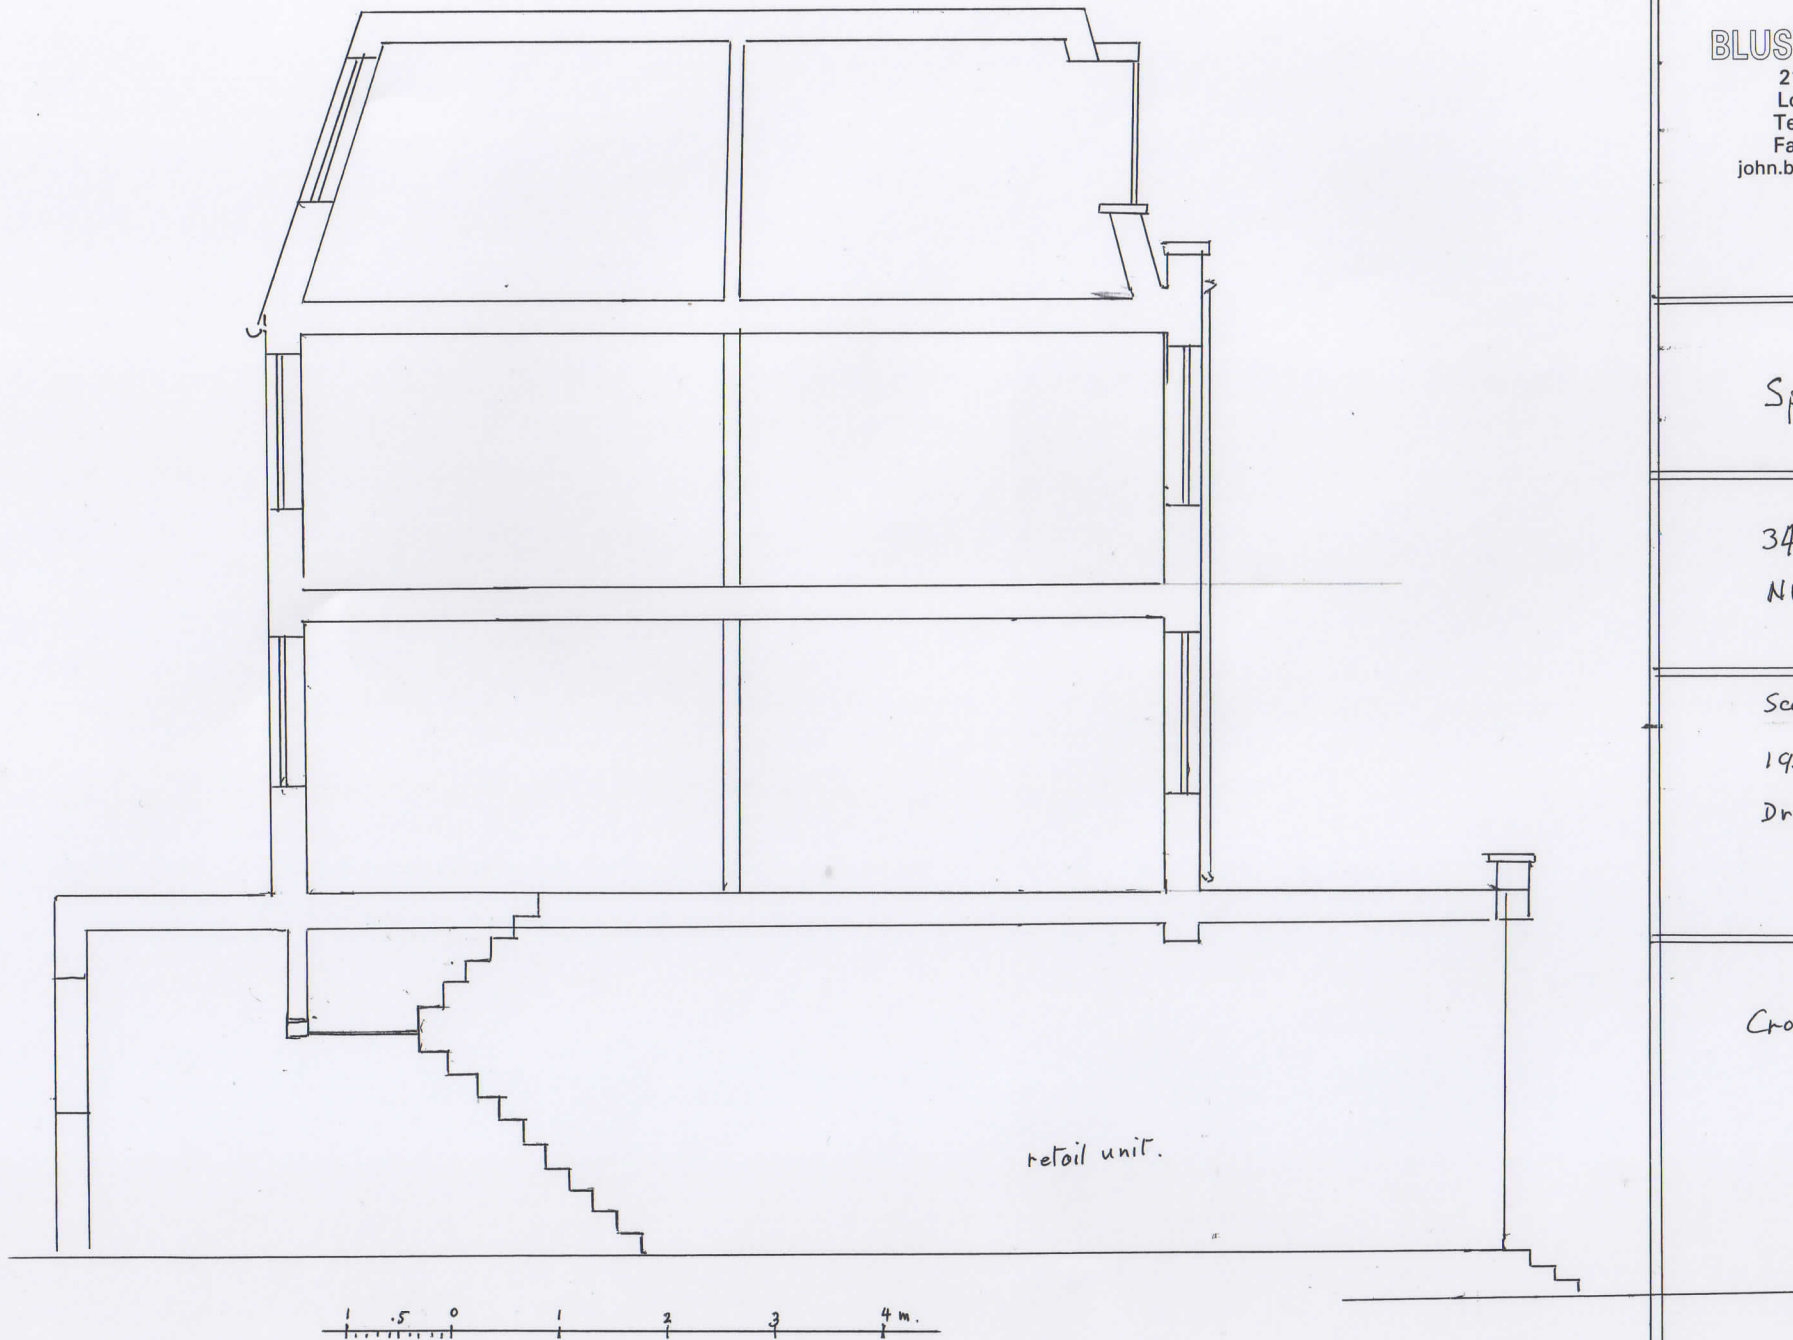

retail unit.

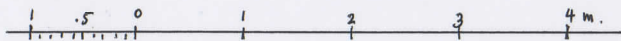

BLUSTIN INTERIORS

21 Faber Gardens
London NW4 4NP
Tel: 020 8202 9200
Fax: 020 8202 3023
john.blustin@btinternet.com



Existing

Proposed.

Speed Persvit Ltd

34 Mill Lane
NW6 1NR

Scale 1:50

10.9.2017

Drw no 34ML010/4




Rear elevation.


Roof extension with slated
pitched rear roof slope.

BLUSTIN INTERIORS


21 Faber Gardens
London NW4 4NP
Tel: 020 8202 9200
Fax: 020 8202 3023
john.blustin@btinternet.com

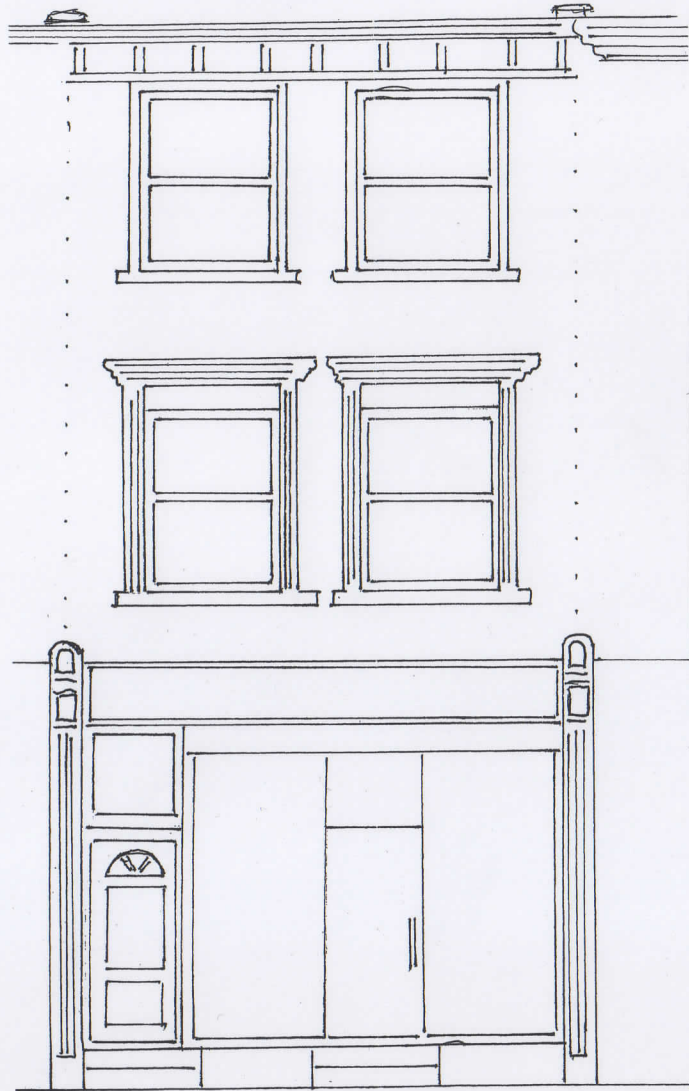

Existing.

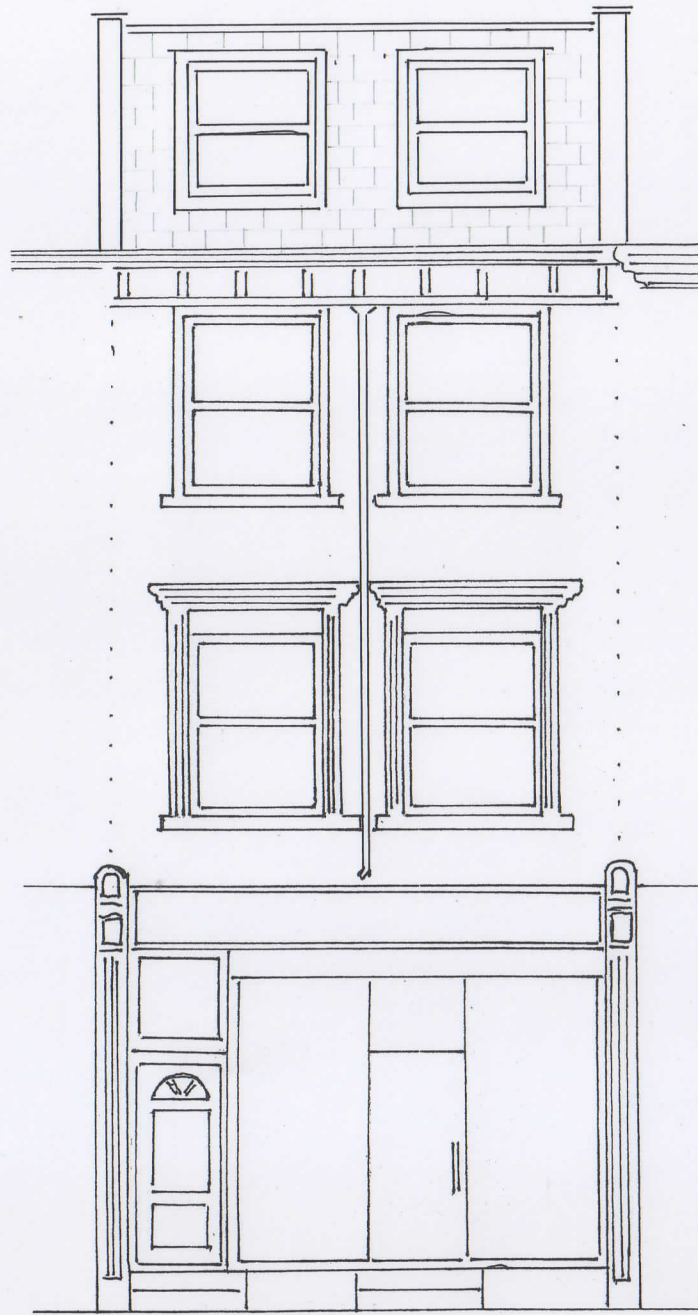

Proposed.

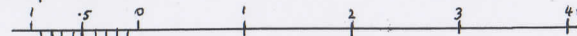

Speed Pursuit Ltd

34 Mill Lane
NW6 1NR

Scale 1:50

10.9.2015

Drw no 34ML010/2

Front elevation

Roof extention with slated pitched
front roof slope.