


**A** Fascia Sign  
**B** Projection Sign

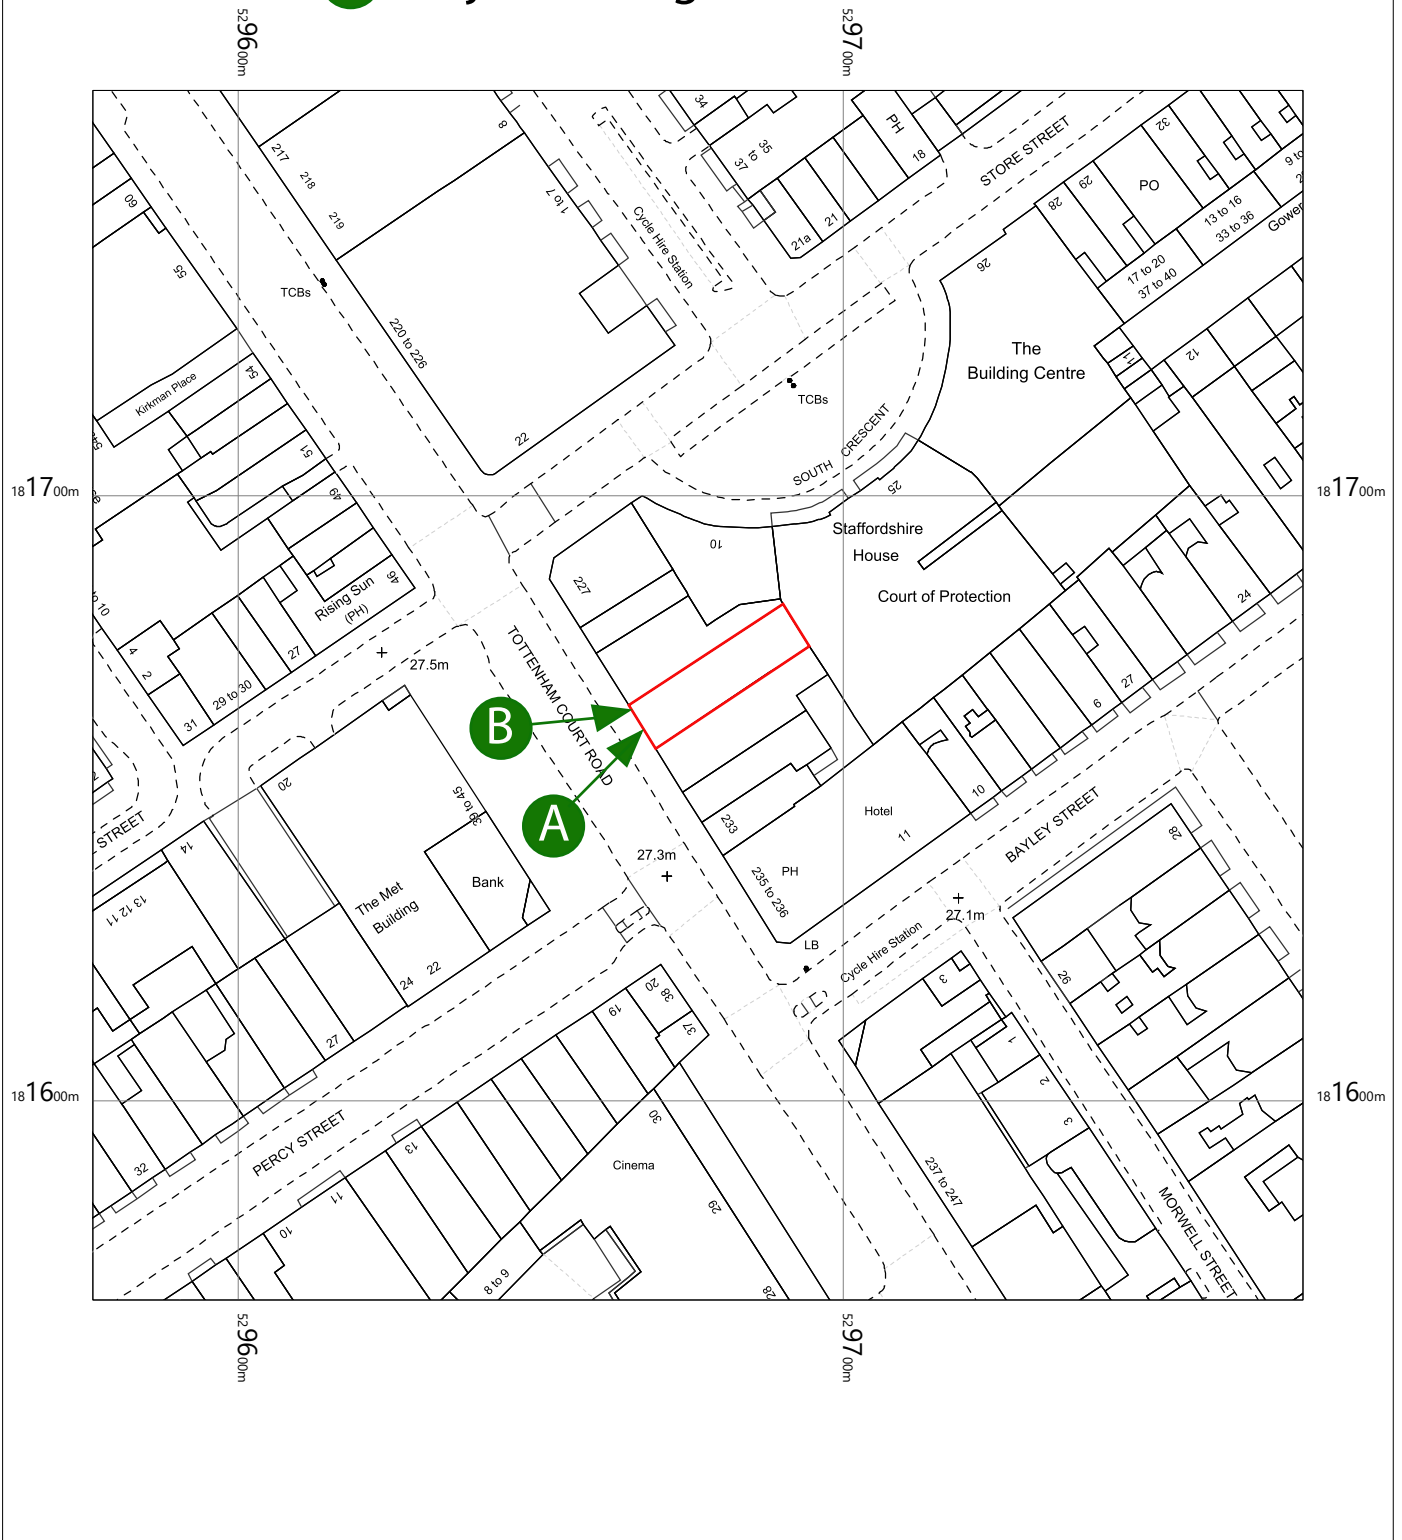


230 TOTTENHAM COURT ROAD  
 LONDON  
 W1T 7QQ

OS MasterMap 1250/2500/10000 scale  
 Tuesday, May 1, 2018, ID: BW1-00709190  
 www.blackwellmapping.co.uk

1:1250 scale print at A4, Centre: 529676 E, 181667 N

©Crown Copyright Ordnance Survey. Licence no. 100041041

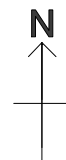

**BLACKWELL'S**  
 www.blackwellmapping.co.uk

TEL: 0114 268 7658  
 maps.sheffield@blackwell.co.uk