
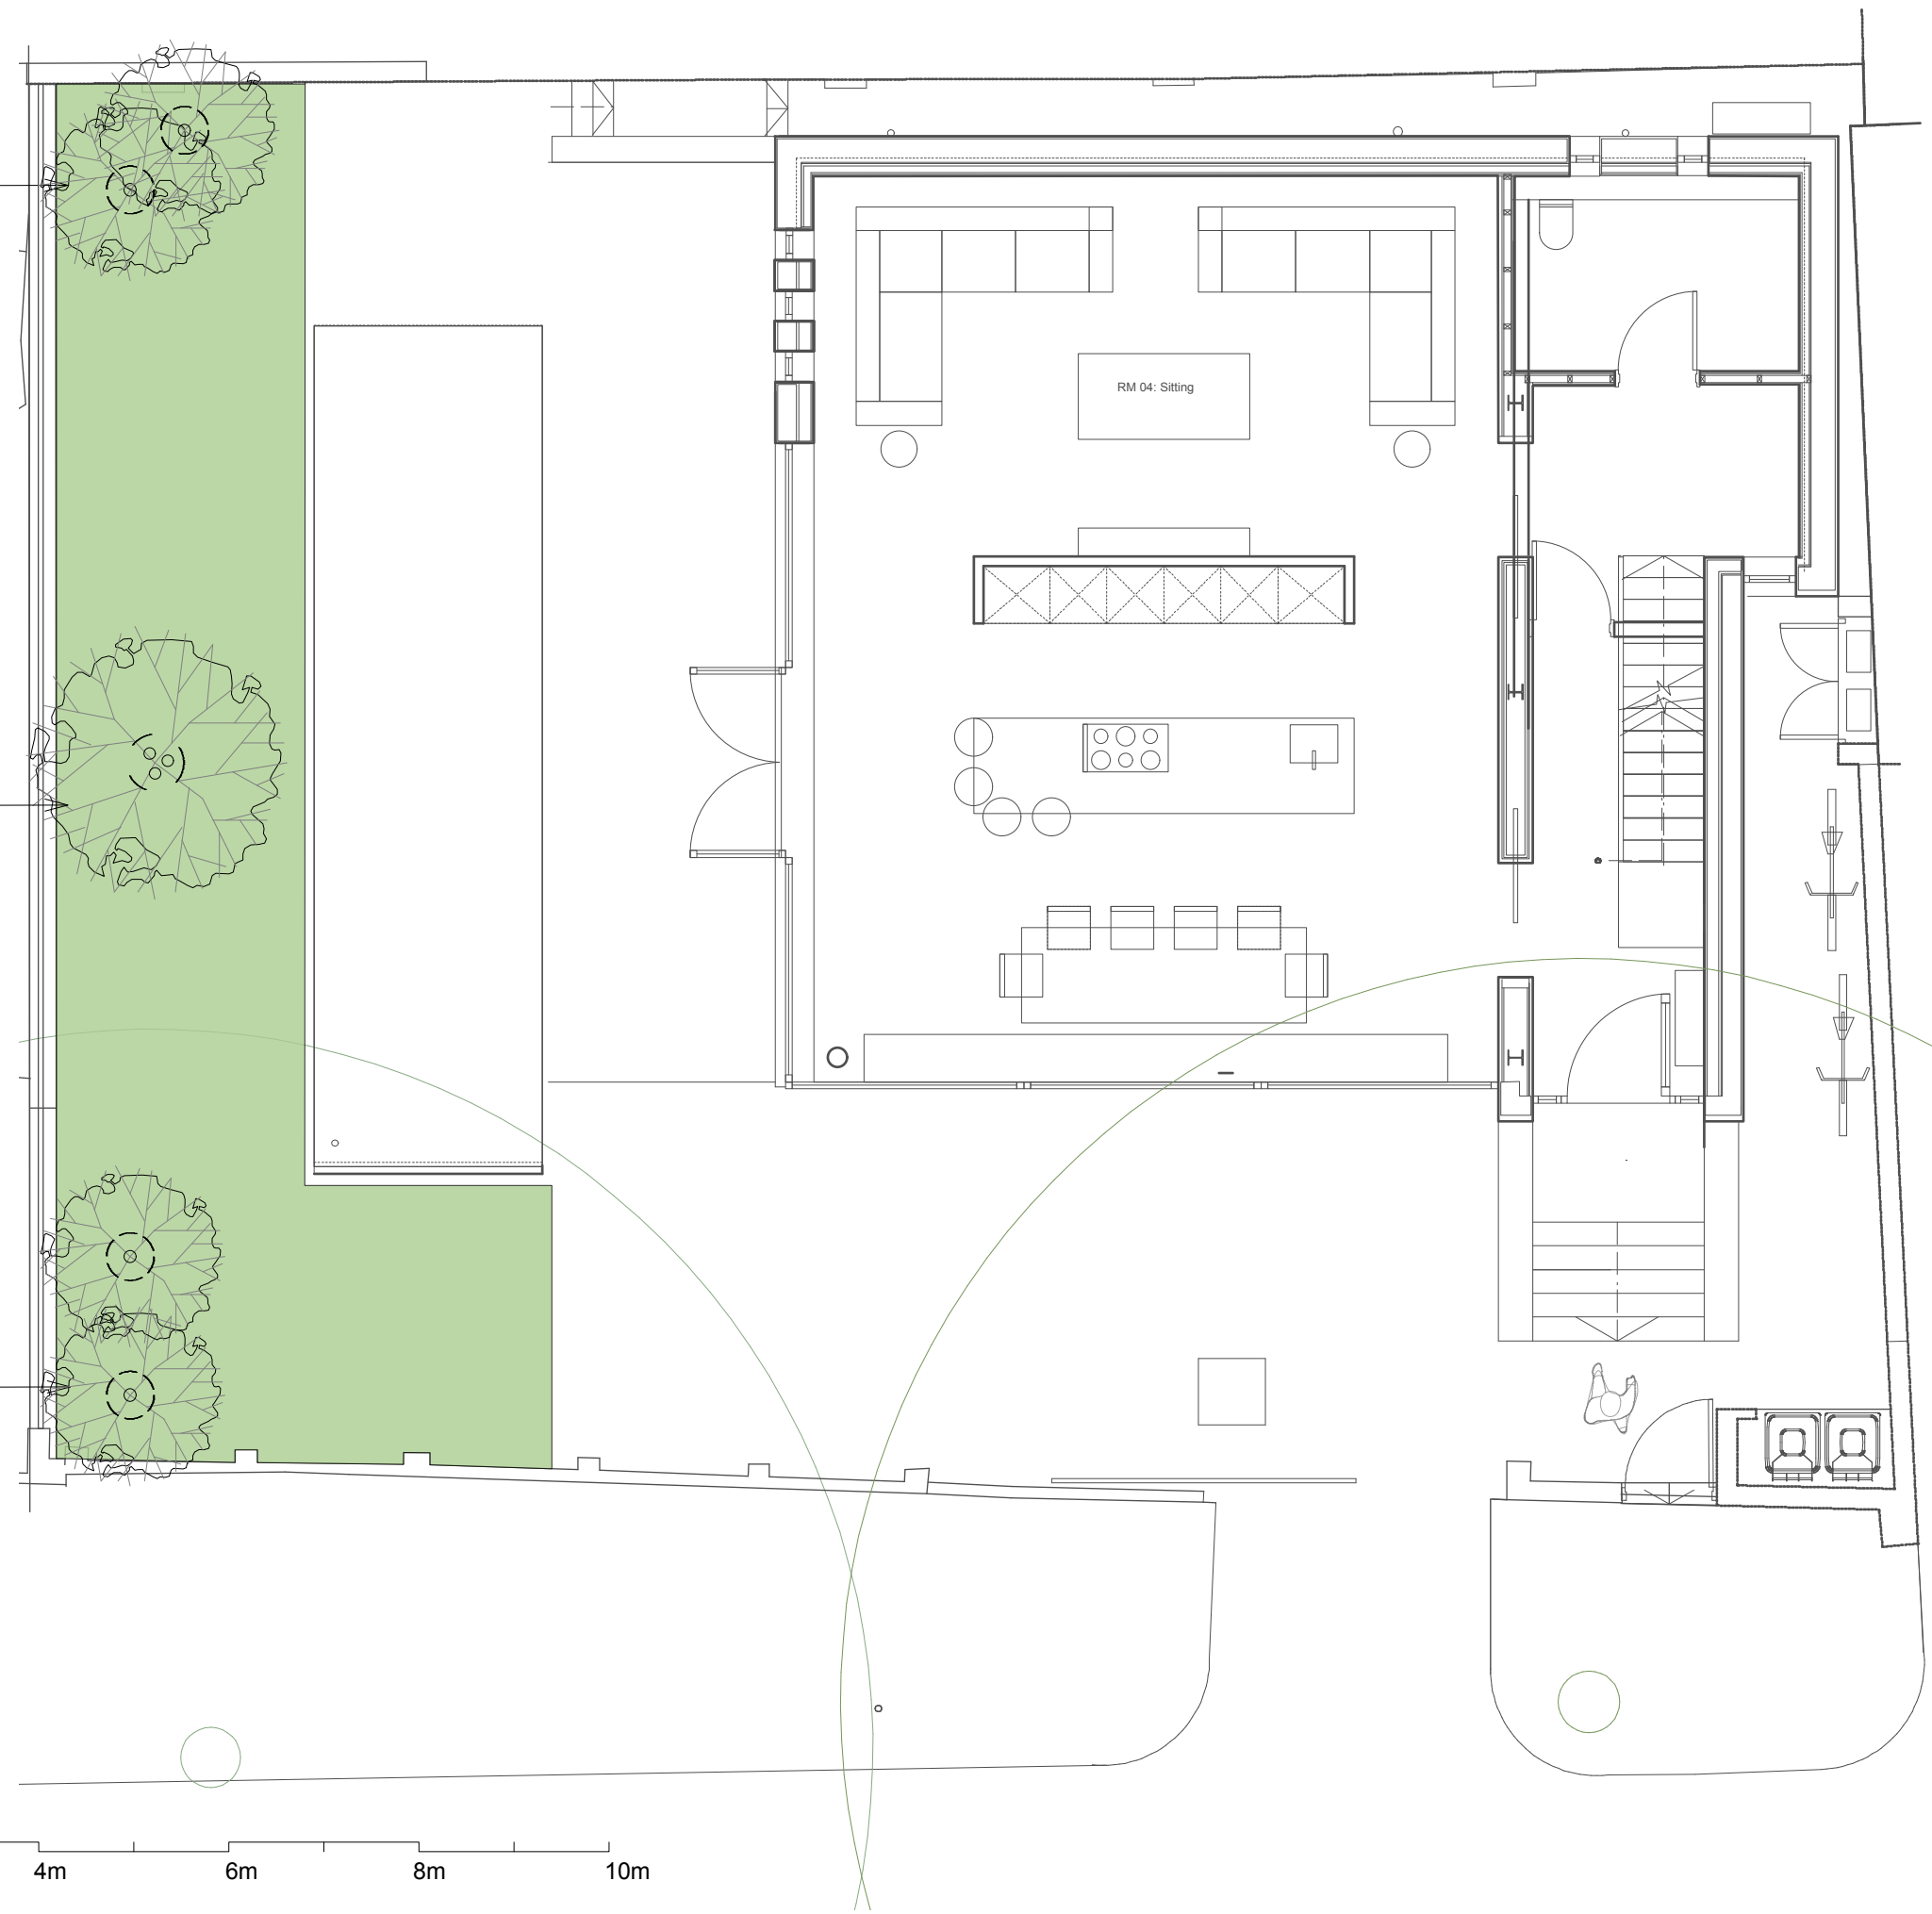



2 X BETULA UTILIS 'DOORENBOS' FEATHERED  
12/14 GIRTH, 90L POT OR ROOTBALLED IF AVAILABLE

1 X ALBIZIA JULIBRISIN, MULTITEM  
200/250CM, 90L POT

2 X BETULA UTILIS 'DOORENBOS' FEATHERED  
12/14 GIRTH, 90L POT OR ROOTBALLED IF AVAILABLE

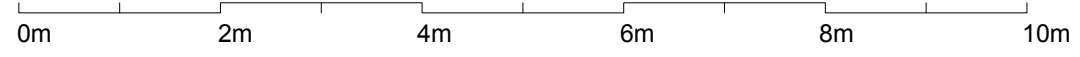

COPYRIGHT OF THIS DRAWING IS THE PROPERTY OF SARA JANE ROTHWELL OF LONDONGARDENDESIGNER.  
AND MAY NOT BE REPRODUCED WITHOUT THEIR PERMISSION. DO NOT SCALE OFF DRAWINGS.  
WORK FROM FIGURED DIMENSIONS ONLY AND VERIFY ON SITE.

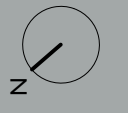

drawn by  
EM  
drawing n°  
93TR-10

date  
May 2018  
scale  
1:75 A3

project name  
Thurlow Rd, Hampstead  
drawing title  
Trees Plan

www.londongardendesigner.com

m. 07976 155 282  
sj@londongardendesigner.com

LONDON GARDENDESIGNER

