
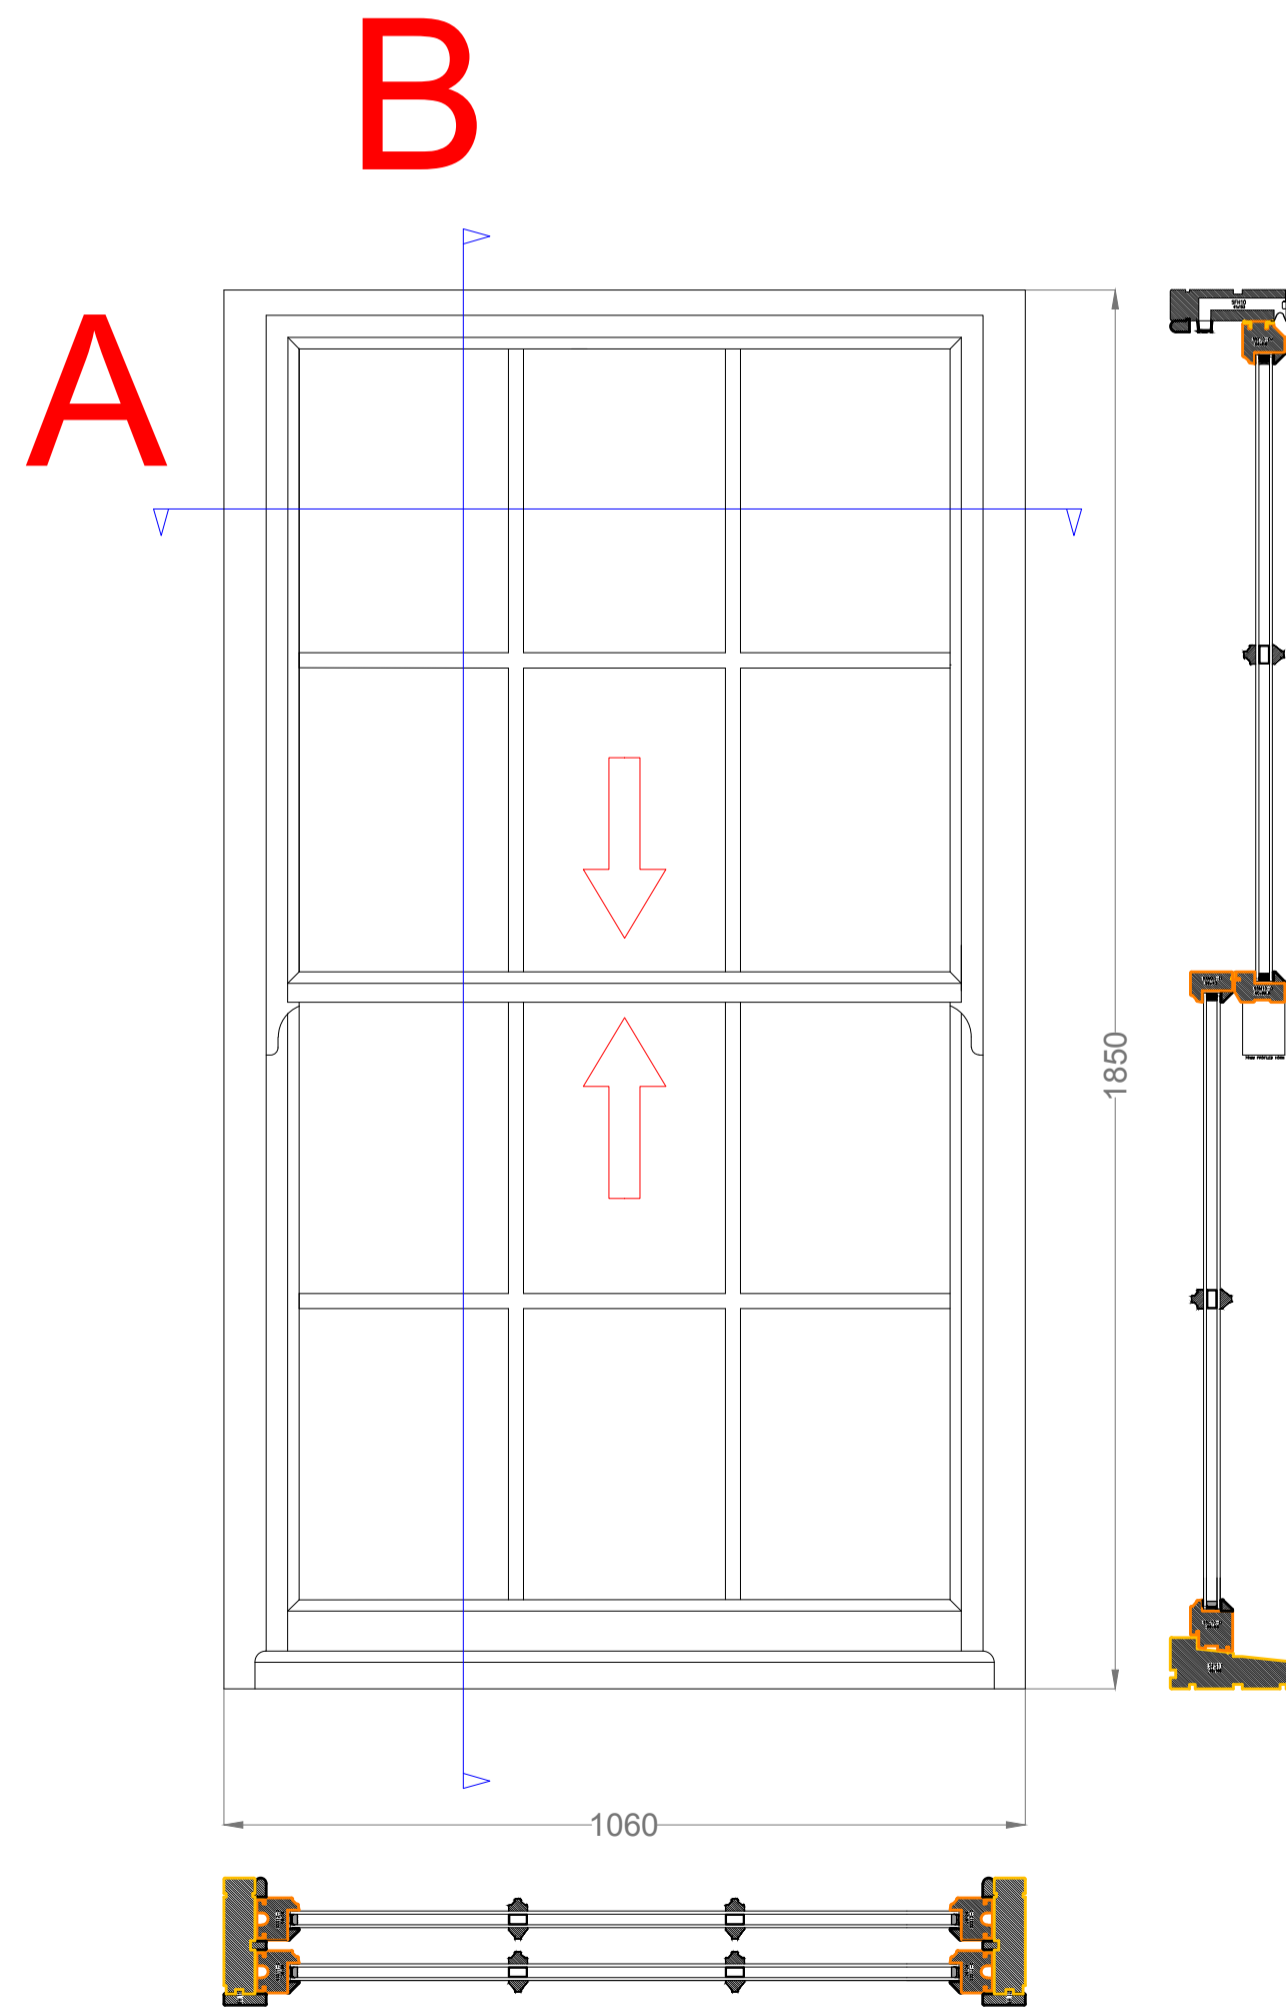



PROPOSED WINDOWS

Kitchen Window-Amdega Softwood Tim.
 Sash-SpiralBal
 SS1, 1060 mm. wide x 1850 mm. high, 1st
 Transom: 915, External Finish: Arctic White,
 Furniture Finish: Chrome, Glass Whole Frame: 4mm
 Clear, Grgn/Lead Style Lvl 1: Authentic Georgian,
 Grgn/Lead Style Lvl 2: Authentic Georgian, Internal
 Finish: Arctic White, Sealed Unit Type: Energy Saver
 Plus, Spacer Colour: Black, Window Boards:
 D:Matching Paint Finish

Lounge Window-Amdega Softwood Tim.
 Sash-SpiralBal
 SS1, 1060 mm. wide x 1850 mm. high, 1st
 Transom: 915, External Finish: Arctic White,
 Furniture Finish: Chrome, Glass Whole Frame: 4mm
 Clear, Grgn/Lead Style Lvl 1: Authentic Georgian,
 Grgn/Lead Style Lvl 2: Authentic Georgian, Internal
 Finish: Arctic White, Sealed Unit Type: Energy Saver
 Plus, Spacer Colour: Black, Window Boards:
 D:Matching Paint Finish

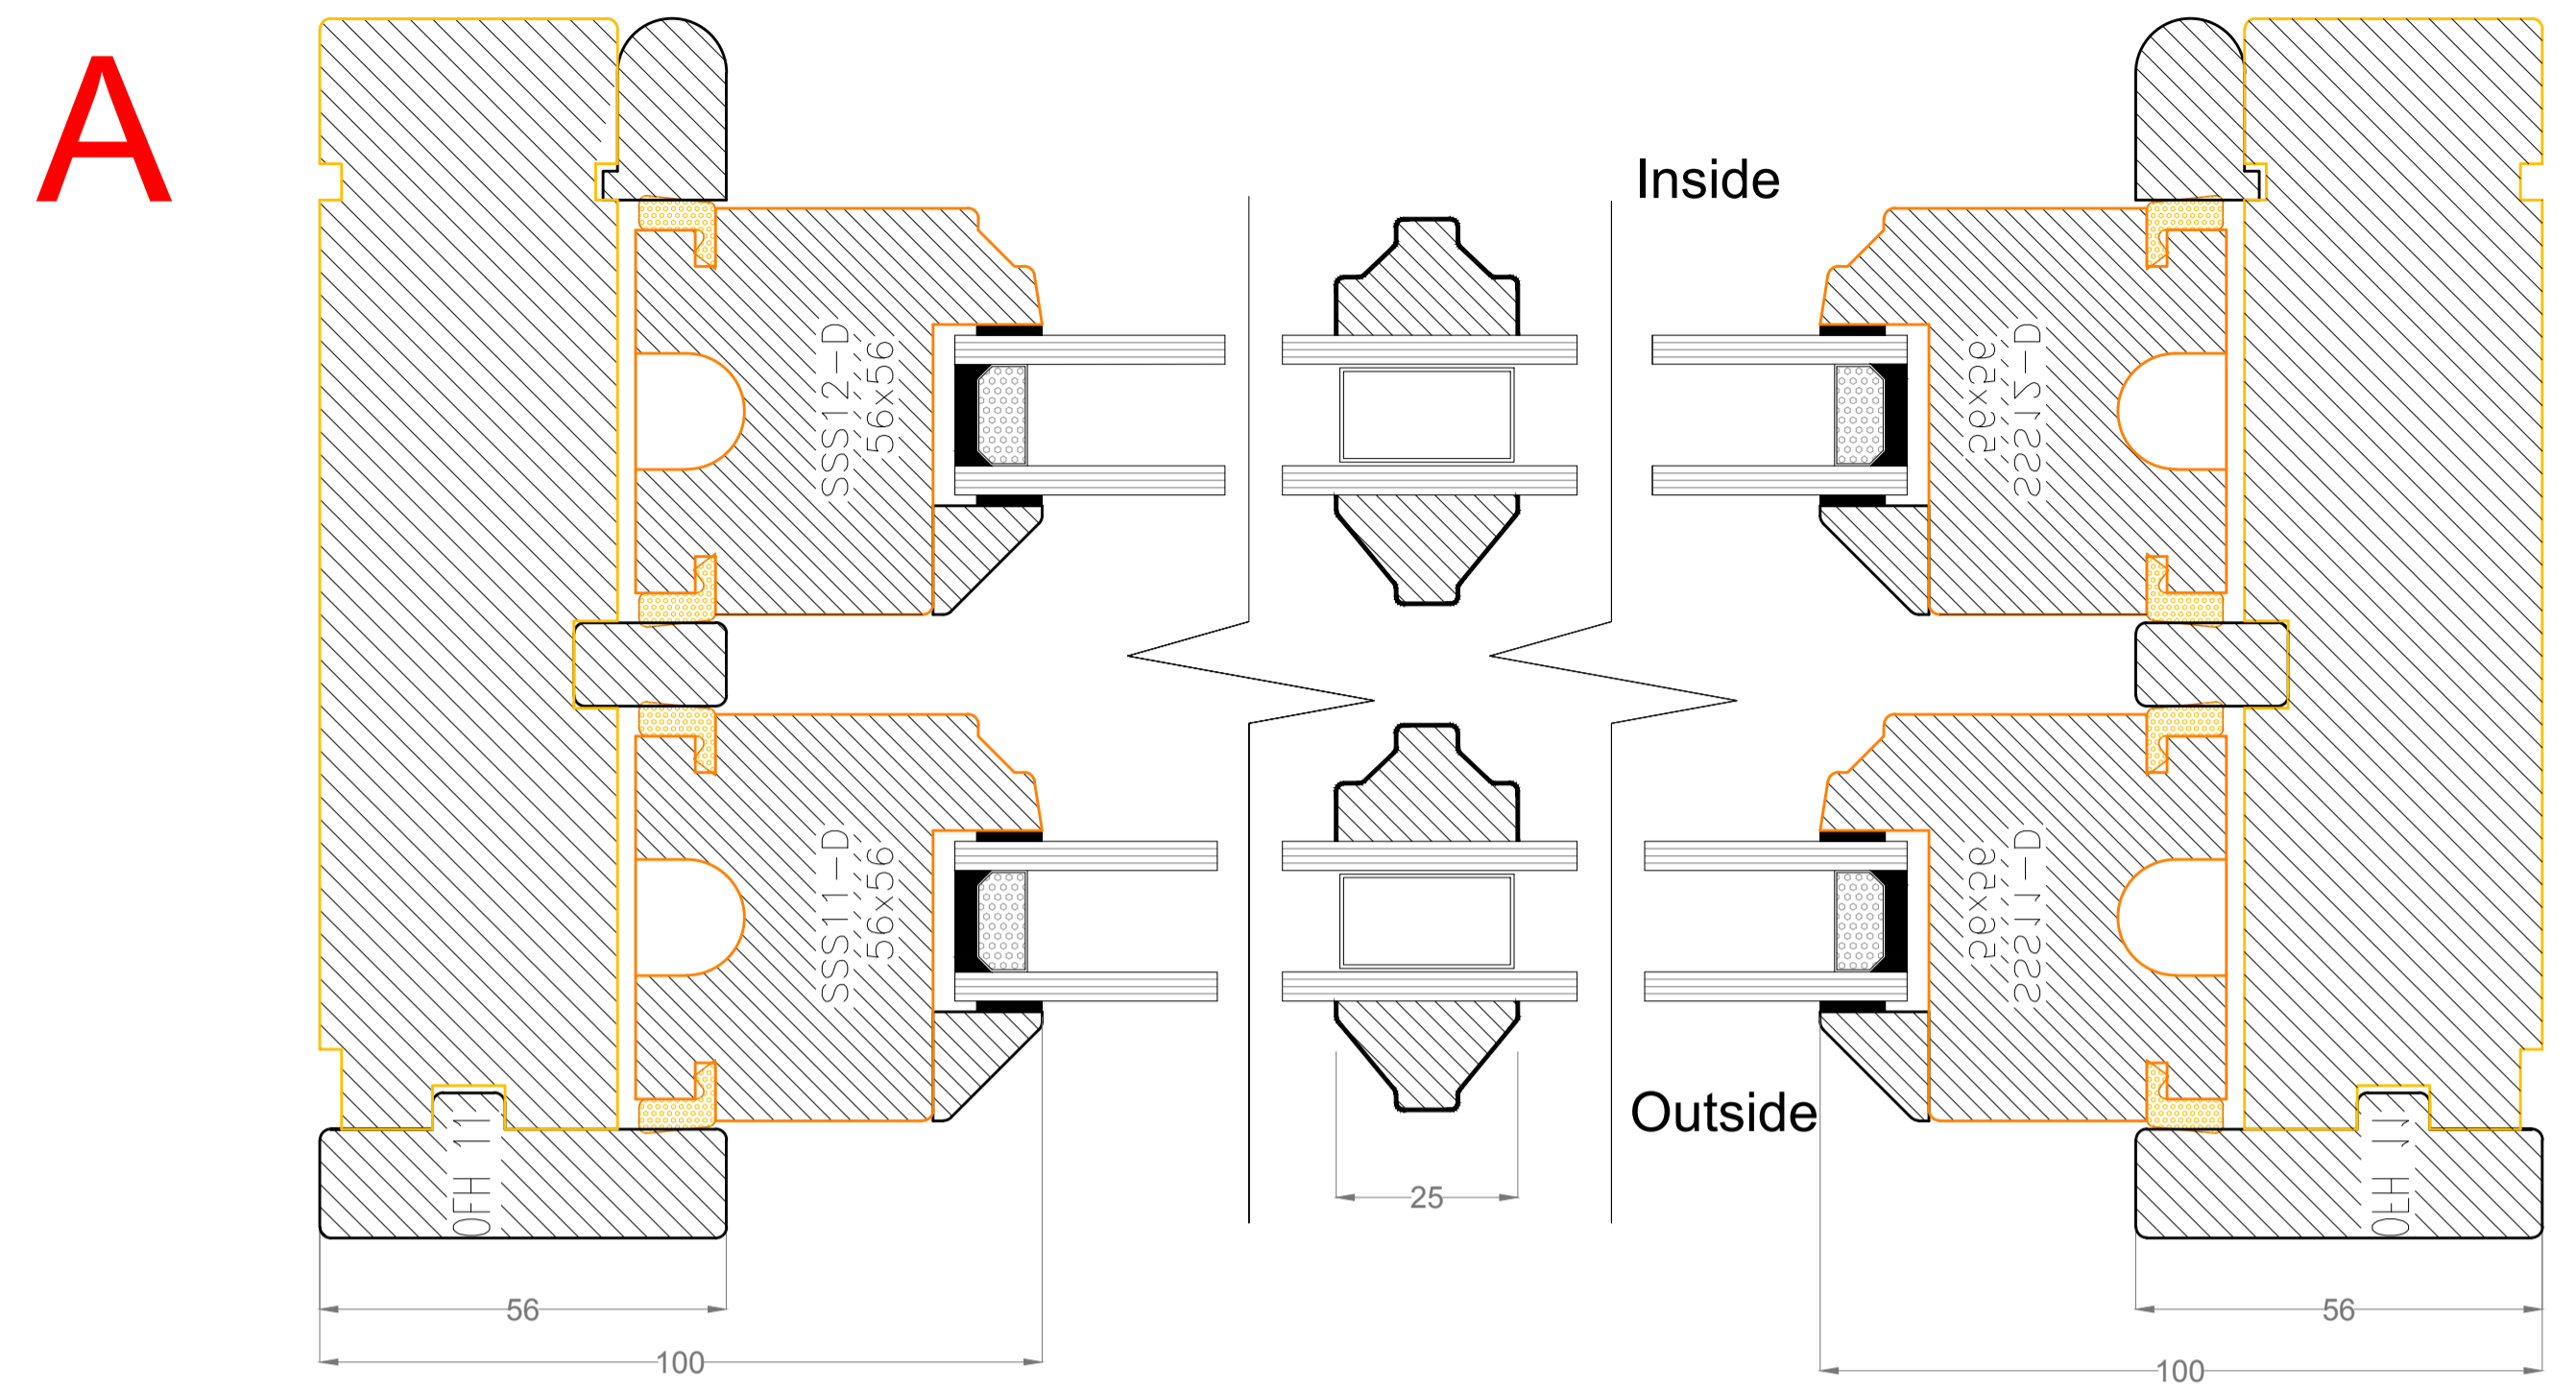

WINDOWS 1 & 2

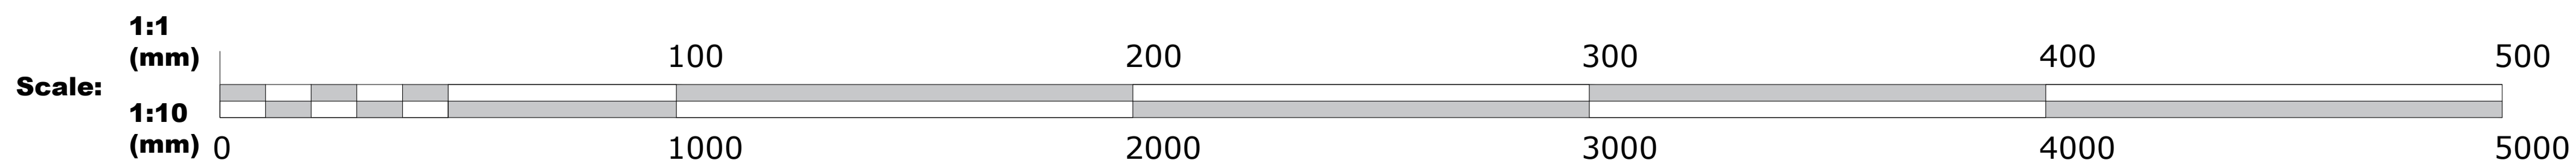

1. All dimensions in millimetres (mm) and levels in metres (m) unless noted otherwise.
2. This drawing to be read in conjunction with all other relevant drawings and specification.
3. All work to comply with the relevant British Standards, Codes of Practice and the Building Regulations.

Revisions:

OUTSIDE

Customer: Ms P. Horn
 Maxclif House
 5-7 Tottenham Street
 London
 W1T 2AG

Drawing Title:
Proposed Timber Sash Window Sections

Drawing No: 3910/PP/03	Contract No: EF3910AV
Scale: 1:10 / 1:1	Starting Date: 16 Mar 2018
Drawn: L.RAKSTYTE	Revision: 02 MAY 2018 - A
Size: A1	Ref No: 2018/1469/NEW

© Crown copyright. All rights reserved.
 License numbers 010031673 and 100042205