


Existing 1st Floor Plan 1:100

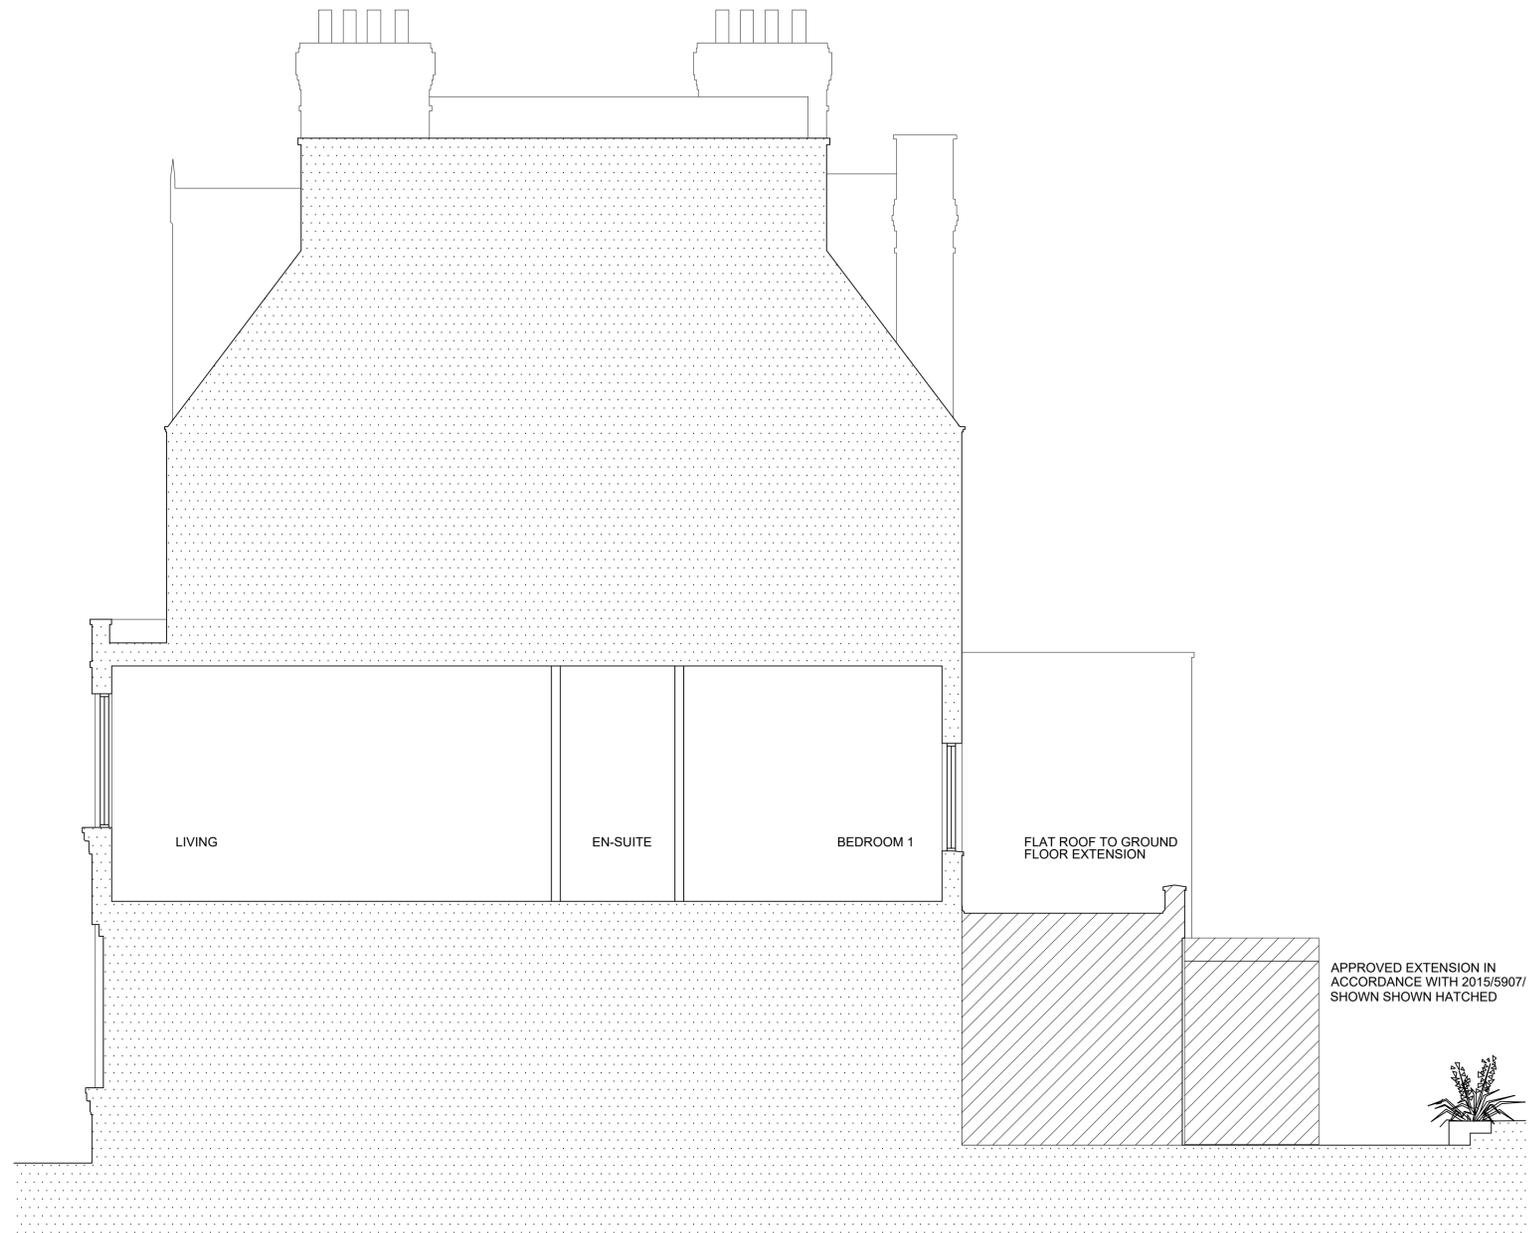

Existing Section 1:100