


Do not scale from this drawing for construction or acquisition purposes. Responsibility is not accepted for errors made by others in scaling from this drawing. All construction information must be taken from figured dimensions only. All dimensions and levels must be checked on site and discrepancies between drawings and specification must be reported to GSSArchitecture.
© Copyright GSSArchitecture


Ordnance Survey © Crown Copyright 2017. All rights reserved. Licence number GSS 100017356.

Map Data Copyright 2017 Google.

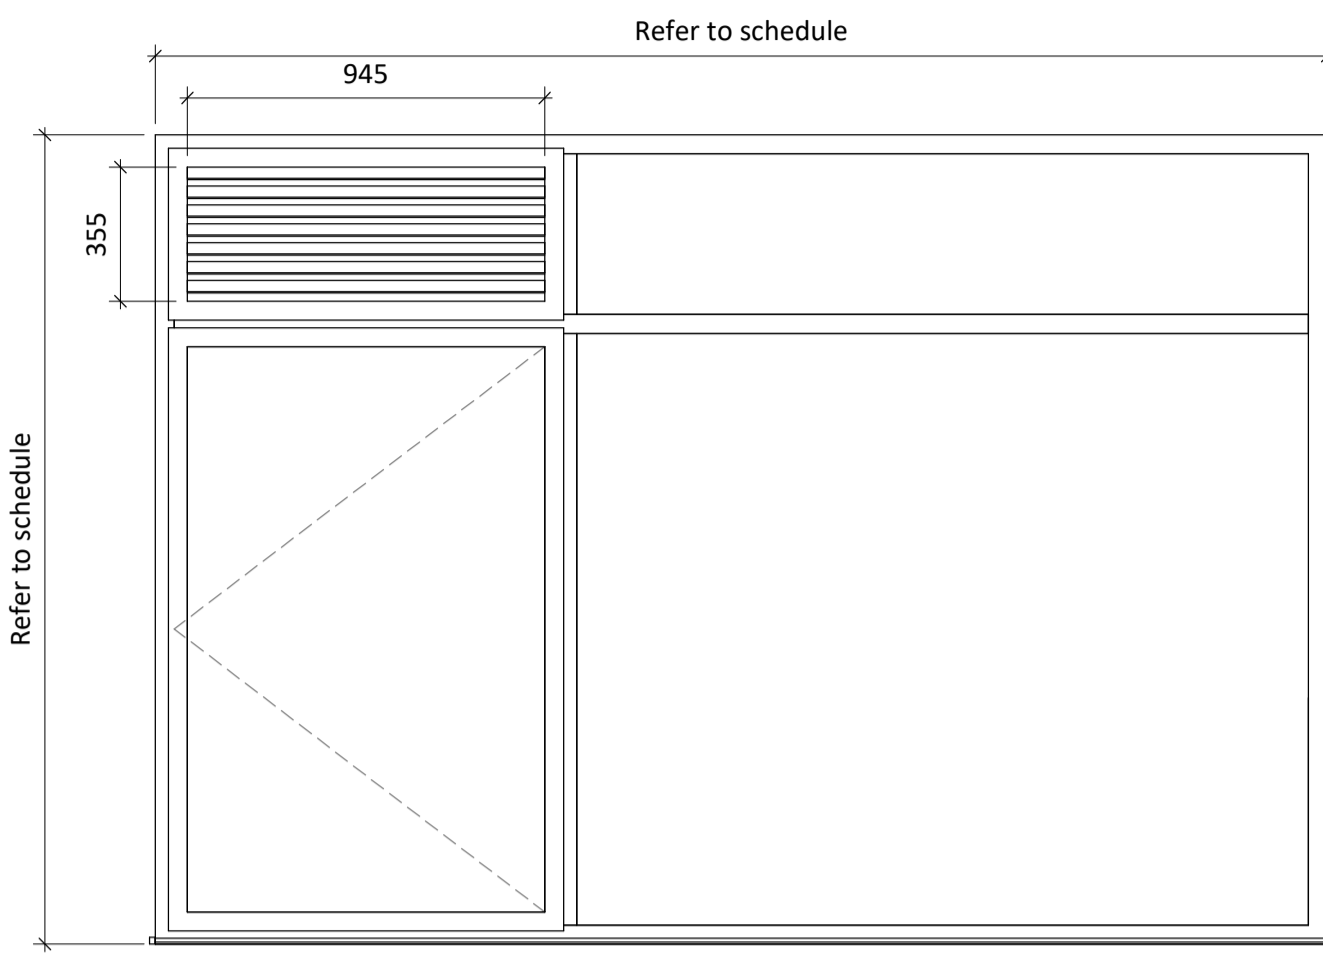


Type A

30 no.

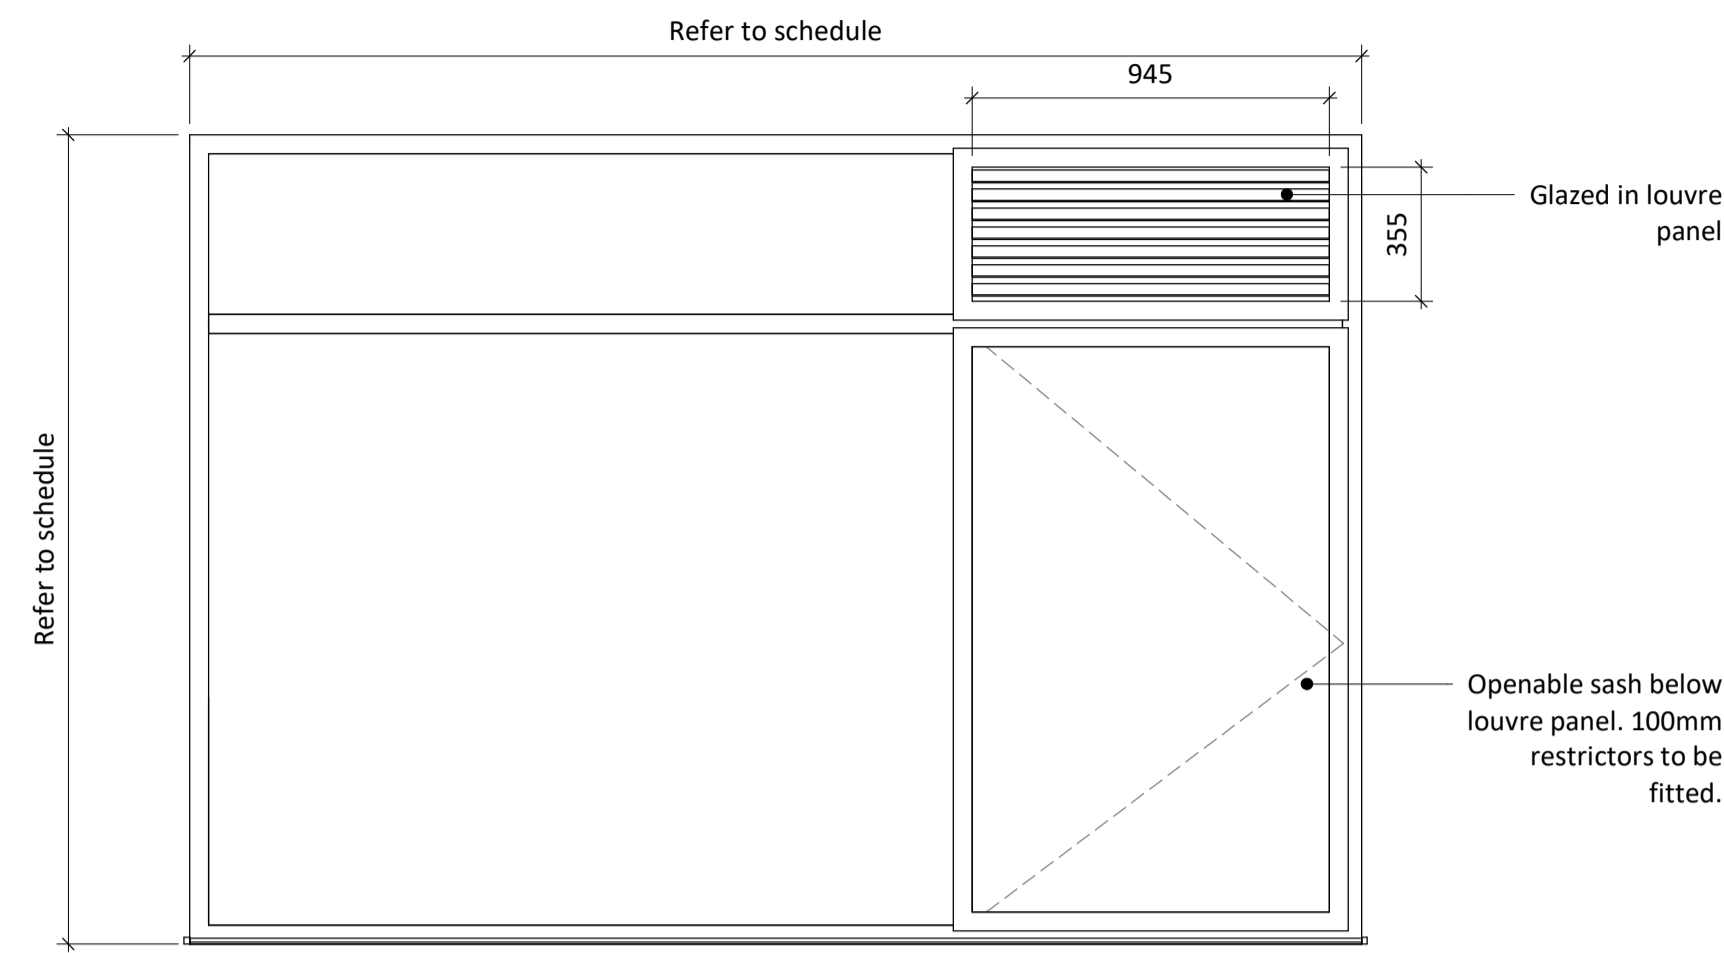


Type B

32 no.

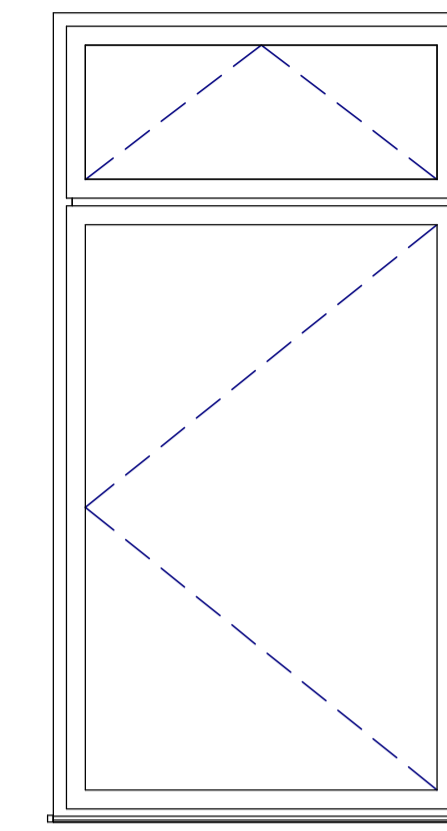

Type F


5 no.

 

Type J


4 no.

Glazed fire screens to existing openings in Morant building over-lapped by new construction of the link. Dimensions to be verified prior to manufacture

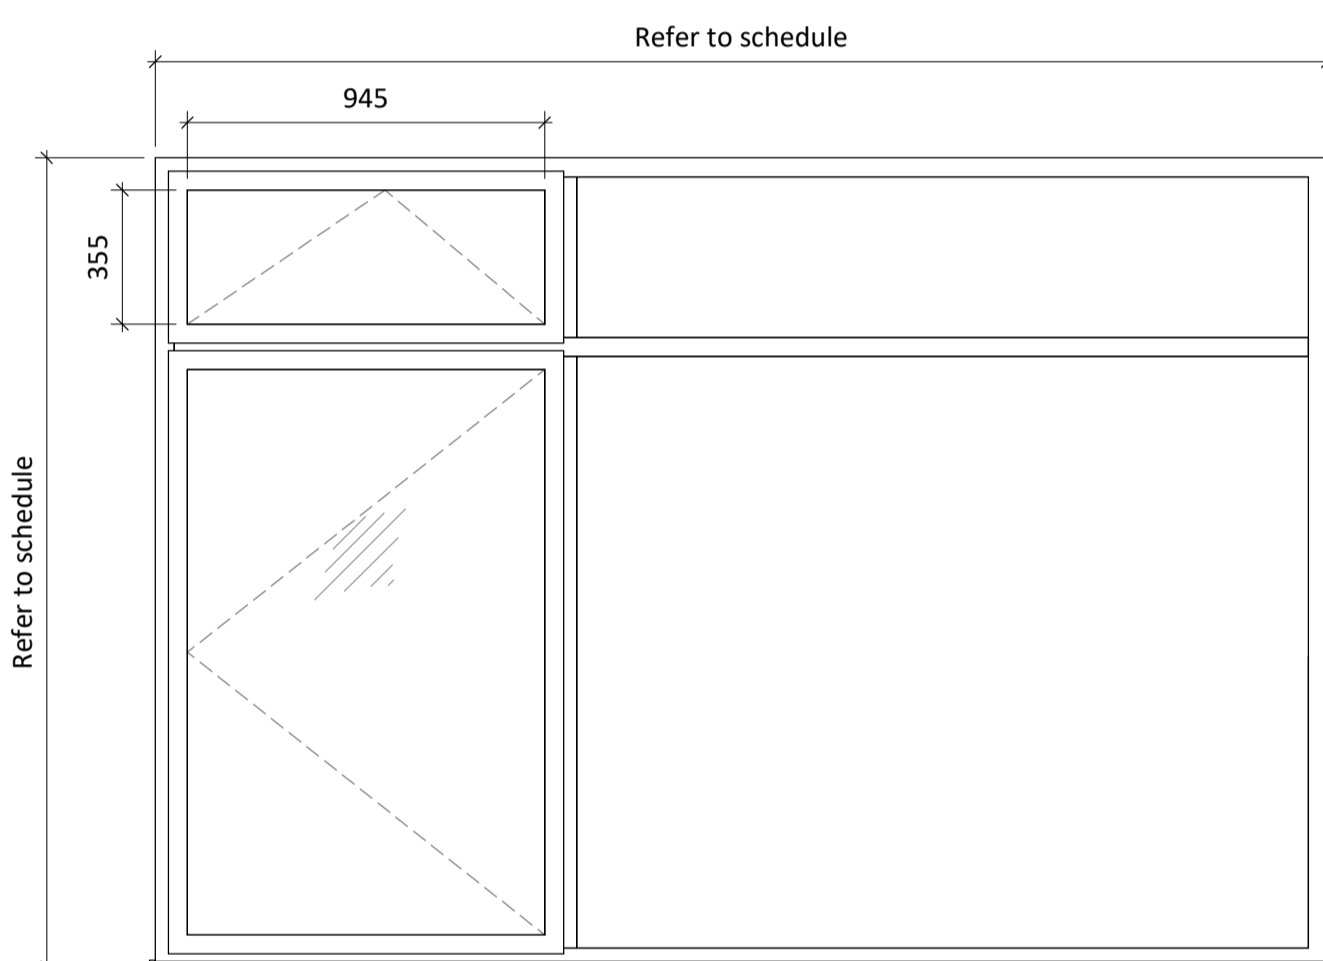


Type C

3 no.

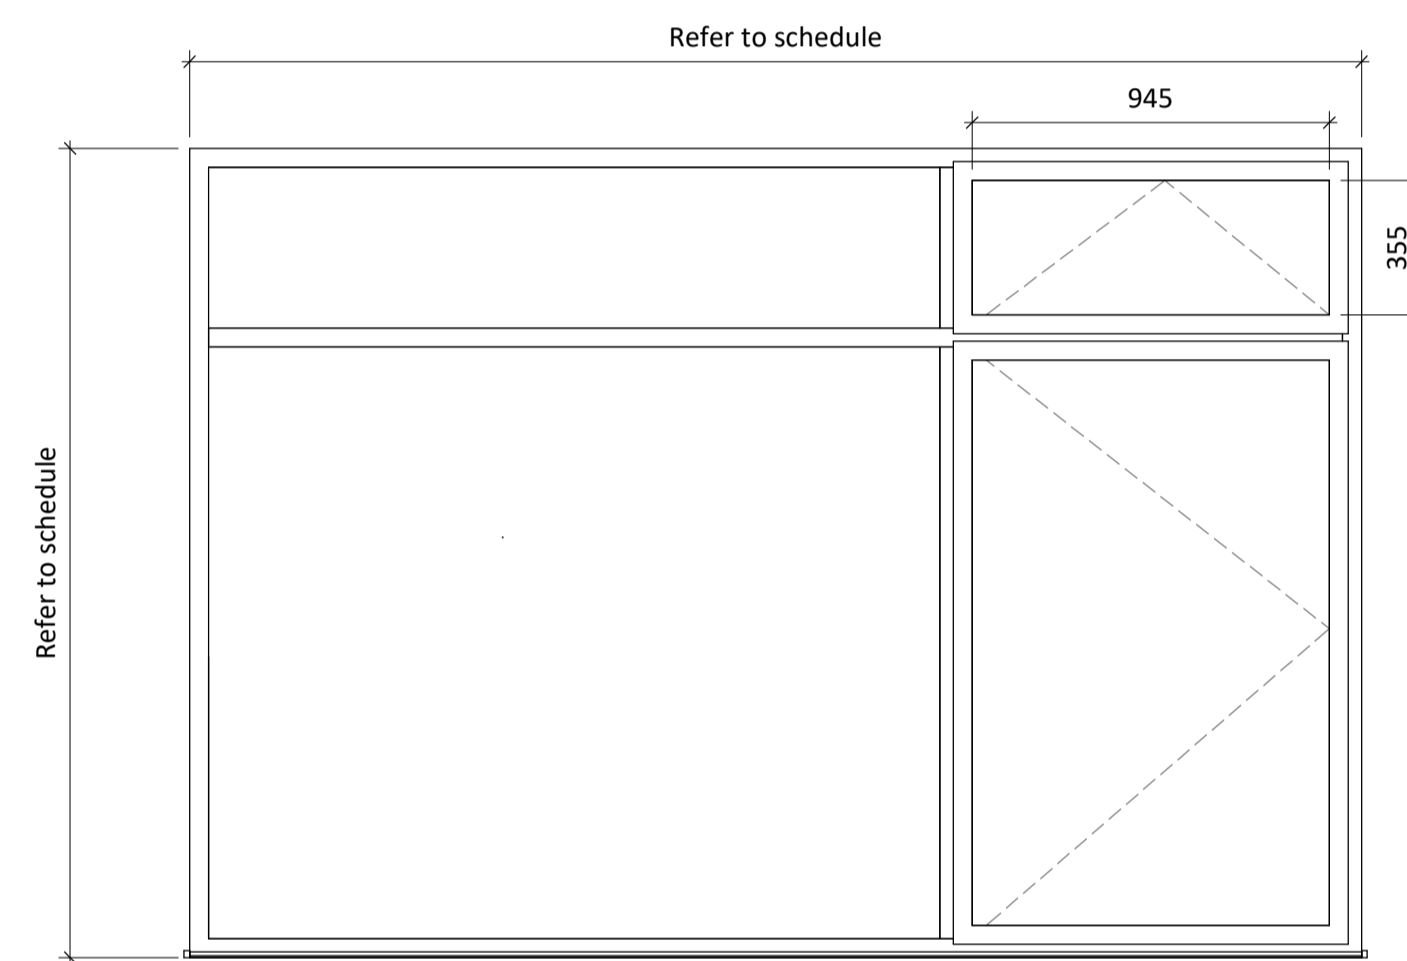


Type D

7 no.

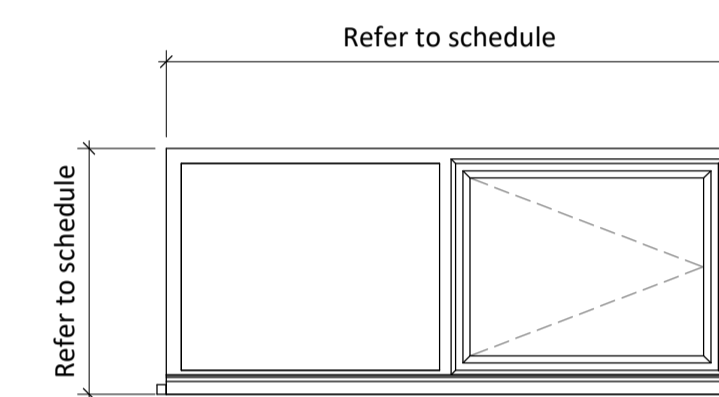


Type G

3 no.

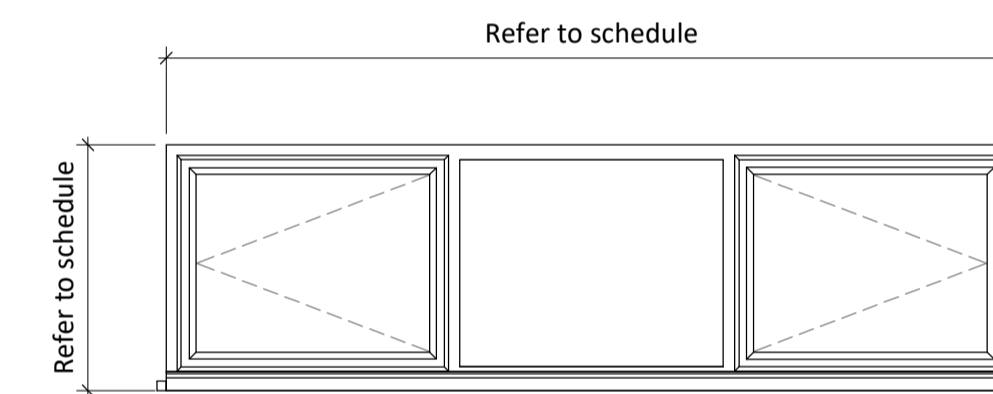

Type H

3 no.

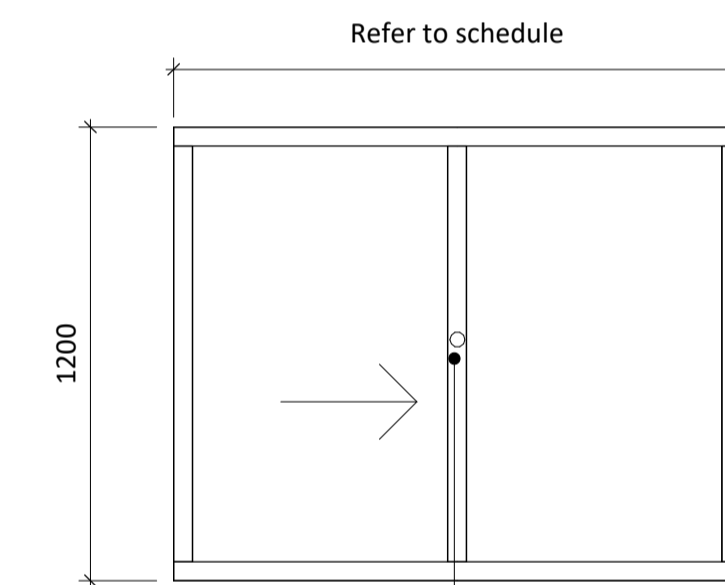


Type I

3 no.


Thin Framed PPC Sliding Screen With Mechanical Lock

Internal Screen Schedule			
Mark	Elevation Type	Length	Spec Clause
20	Type I	1500	H11
21	Type I	1500	H11
22	Type I	1500	H11

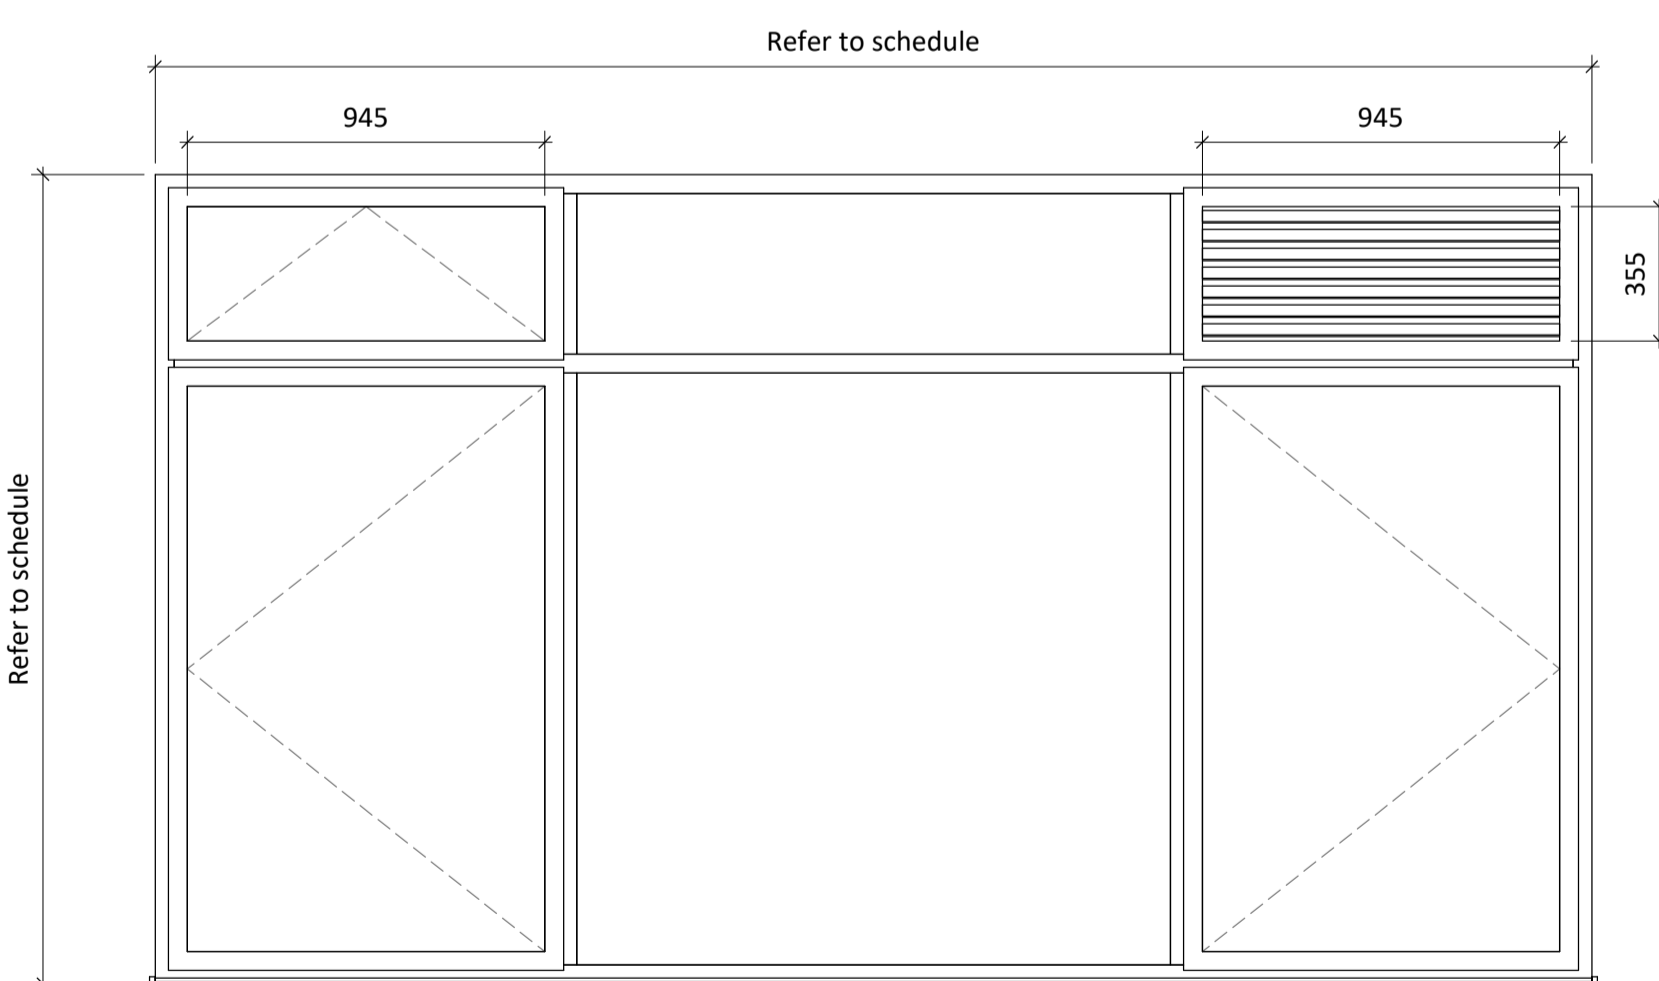

Type E1

4 no.

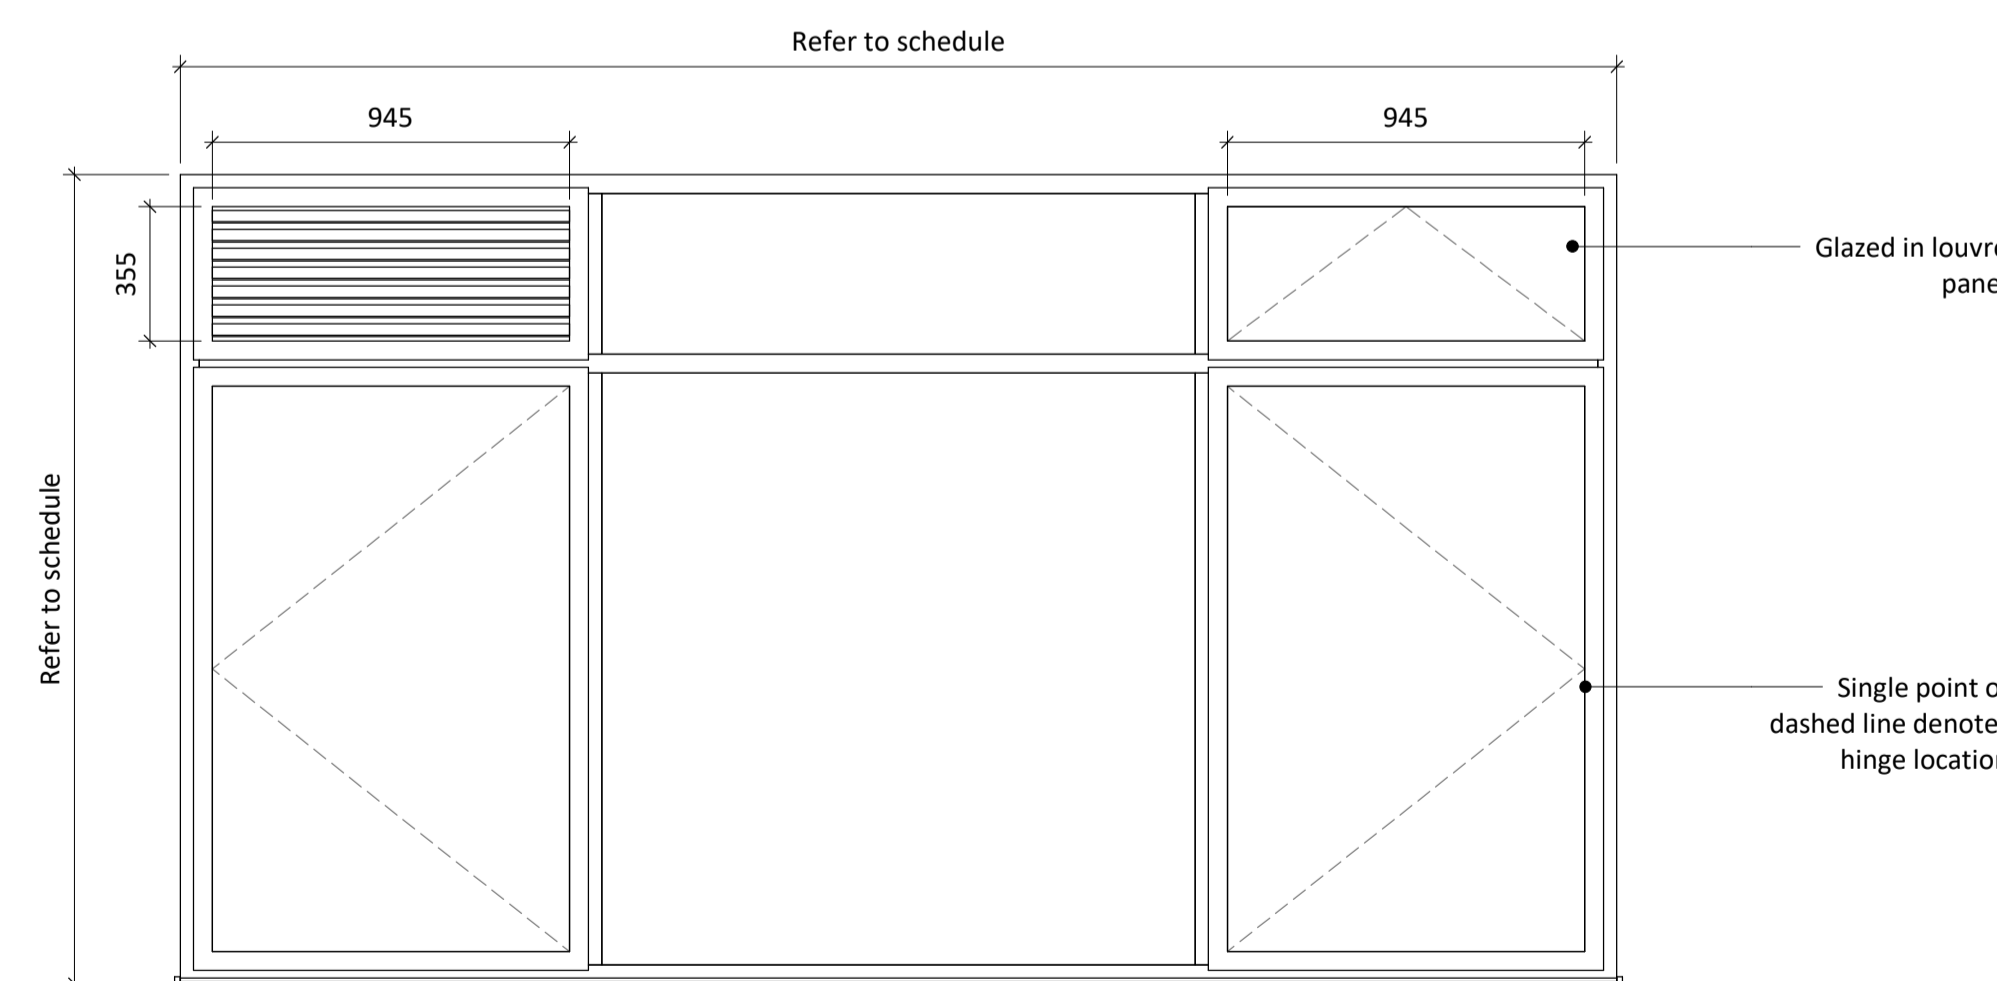

Type E2

1 no.

General Notes:

- All ironmongery shown indicatively, samples to be confirmed with clients before ordering
- All glazing to be toughened unless otherwise specified
- All sizes and dimensions are to be checked on site prior to manufacture of any components.
- All sizes and dimensions to be checked on site prior to manufacture of any components. A detailed site survey must be allowed for by the main contractor. Sizes given in these drawings are for guidance only.
- Trickle ventilation over glass at a rate of 4000mm/m²
- All opening lights to be on 100mm restrictors

B 01/12/17 RCG BFLA Stage 4 Issue
A 22/11/17 LPMCJ BFLA Schedules removed

Rev. Date Drawn Check Description

gssarchitecture
35 HEADLANDS, KETTERING,
NORTHANTS, NN15 7ES
Telephone: 01536 513 165. Email: gss@gotch.co.uk,
Web: www.gssarchitecture.com

Gloucester: 01452 525 019, Harrogate: 01423 815 121,
Milton Keynes: 01908 255 620, Newcastle: 01913 898 917

Project Title:
Parliament Hill School, William Ellis School
and LaSWAP Sixth Form

Client:
Farrans Construction

Drawing Title:
Window Types

File Number: SCH284

Drawn By: LPMCJ

Checked By: BFLA

Scale@A1: As indicated **Date:** 18/08/17

Dwg No: (31)2004 **Rev:** B