




**1. Type I**  
SCALE - 1 : 25@A1

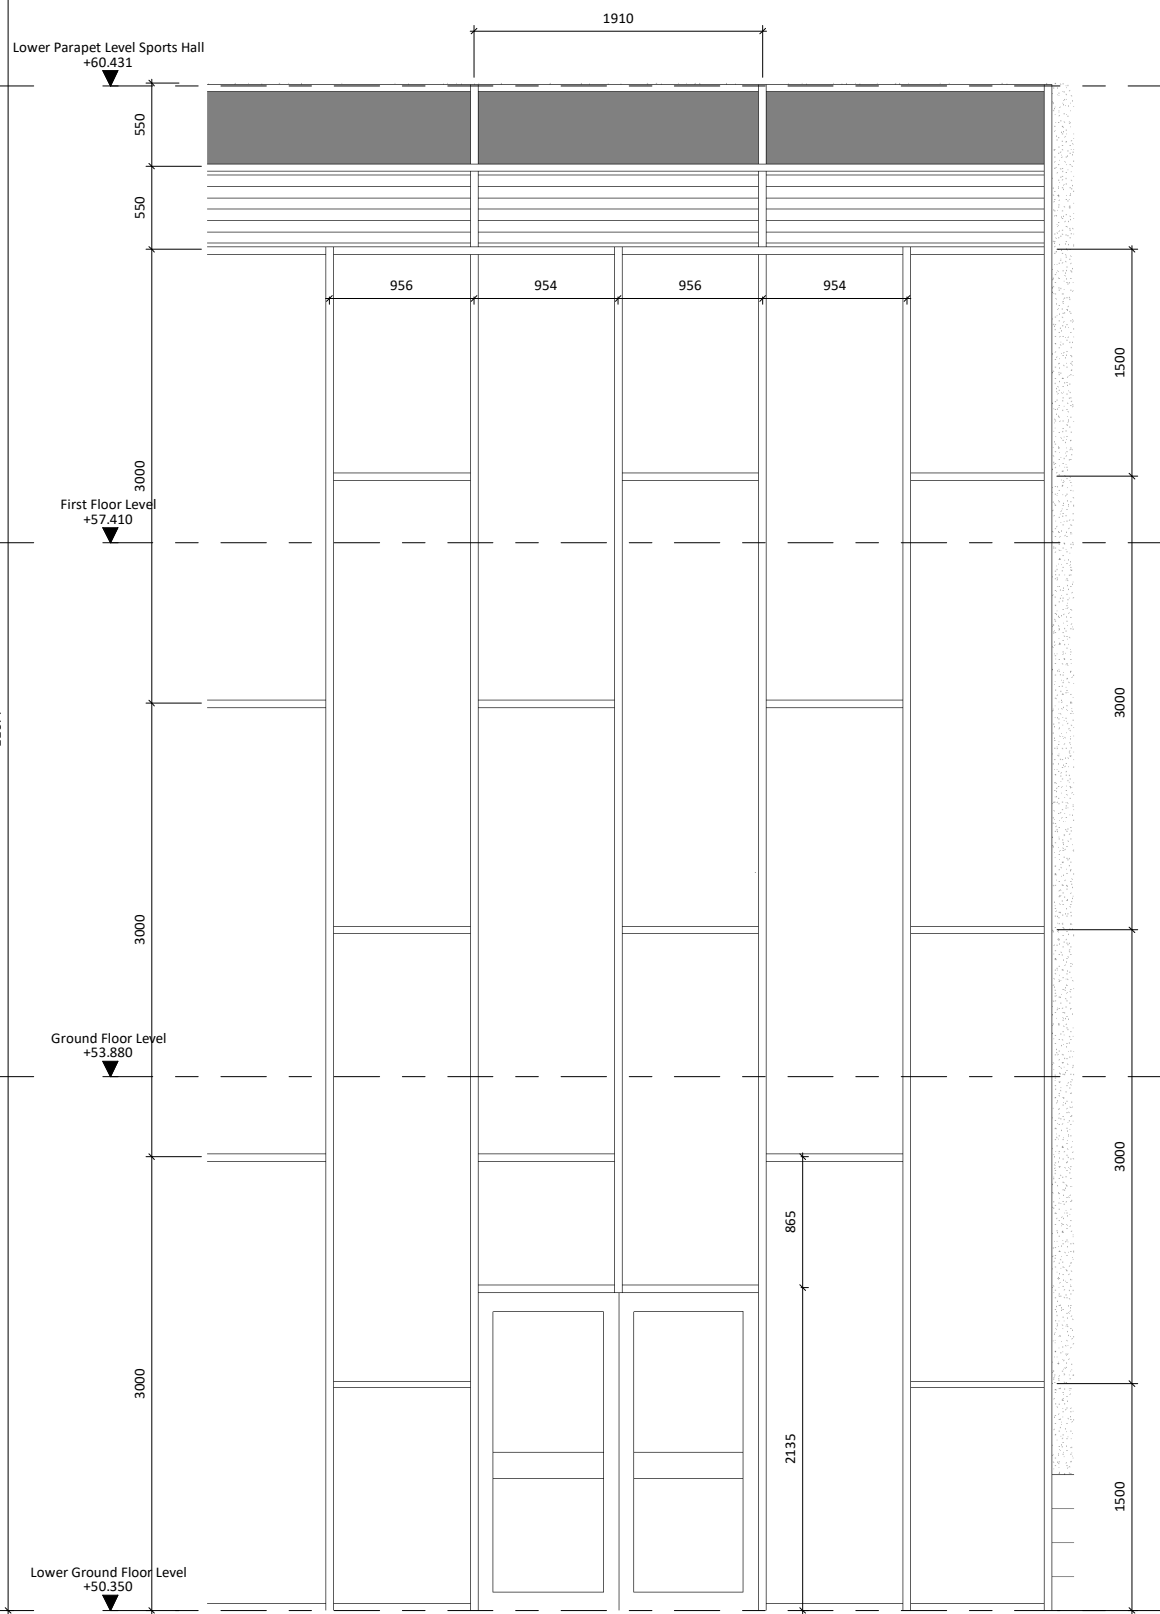

**2. Type J**  
SCALE - 1 : 25@A1

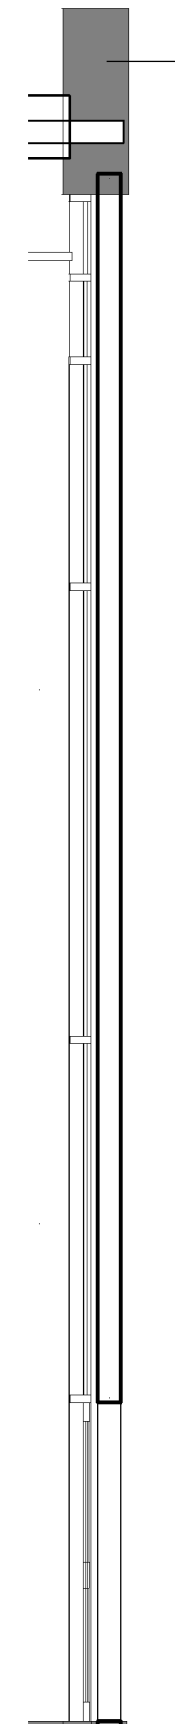

**3. Type J Section**  
SCALE - 1 : 25@A1

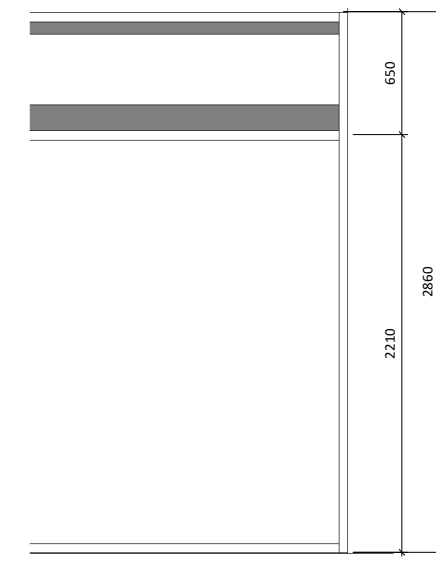

**4. Type K**  
SCALE - 1 : 20@A1

N.B. Trickle ventilation over glass at a rate of 4000mm/m2 or to comply with Building Regs Part F to any occupied room that does not feature either mechanical ventilation ductwork to grilles in the room or a fan assisted ventilation unit ('FAVU' on drawings), refer to M&E drawings.

Do not scale from this drawing for construction or acquisition purposes. Responsibility is not accepted for errors made by others in scaling from this drawing. All construction information must be taken from figured dimensions only. All dimensions and levels must be checked on site and discrepancies between drawings and specification must be reported to GSSArchitecture.  
© Copyright GSSArchitecture

Ordnance Survey © Crown Copyright 2017. All rights reserved. Licence number GSS 100017356.

Map Data Copyright 2017 Google.

Rev.	Date	Drawn	Check	Description
C	05/02/18	THL	BFLA	Generic drawing note added.Windows to R211 omitted.
B	01/12/17	RCG	BFLA	Stage 4 Issue
A	24/11/17	RCG	BFLA	Contractor's Proposals

**gssarchitecture**  
35 HEADLANDS, KETTERING,  
NORTHANTS, NN15 7ES  
Telephone: 01536 513 165. Email: gss@gotch.co.uk,  
Web: www.gssarchitecture.com  
Gloucester: 01452 525 019, Harrogate: 01423 815 121,  
Milton Keynes: 01908 255 620, Newcastle: 01913 898 917

**Project Title:**  
Parliament Hill School, William Ellis School  
and LaSWAP Sixth Form

**Client:**  
Farrans Construction

**Drawing Title:**  
Curtain Wall Elevations Sheet 3 of 3

**File Number:** SCH284  
**Drawn By:** LPMCJ  
**Checked By:** BFLA  
**Scale@A1:** As indicated **Date:** 24/08/17  
**Dwg No:** (31)2008 **Rev:** C