


GRIDS A & 13

NOTE 1: Structural opening setting out from grids A and 13 varies due to 11mm difference in grid spacing. Required dims are:
 143mm from Grid A.
 132mm from Grid 13

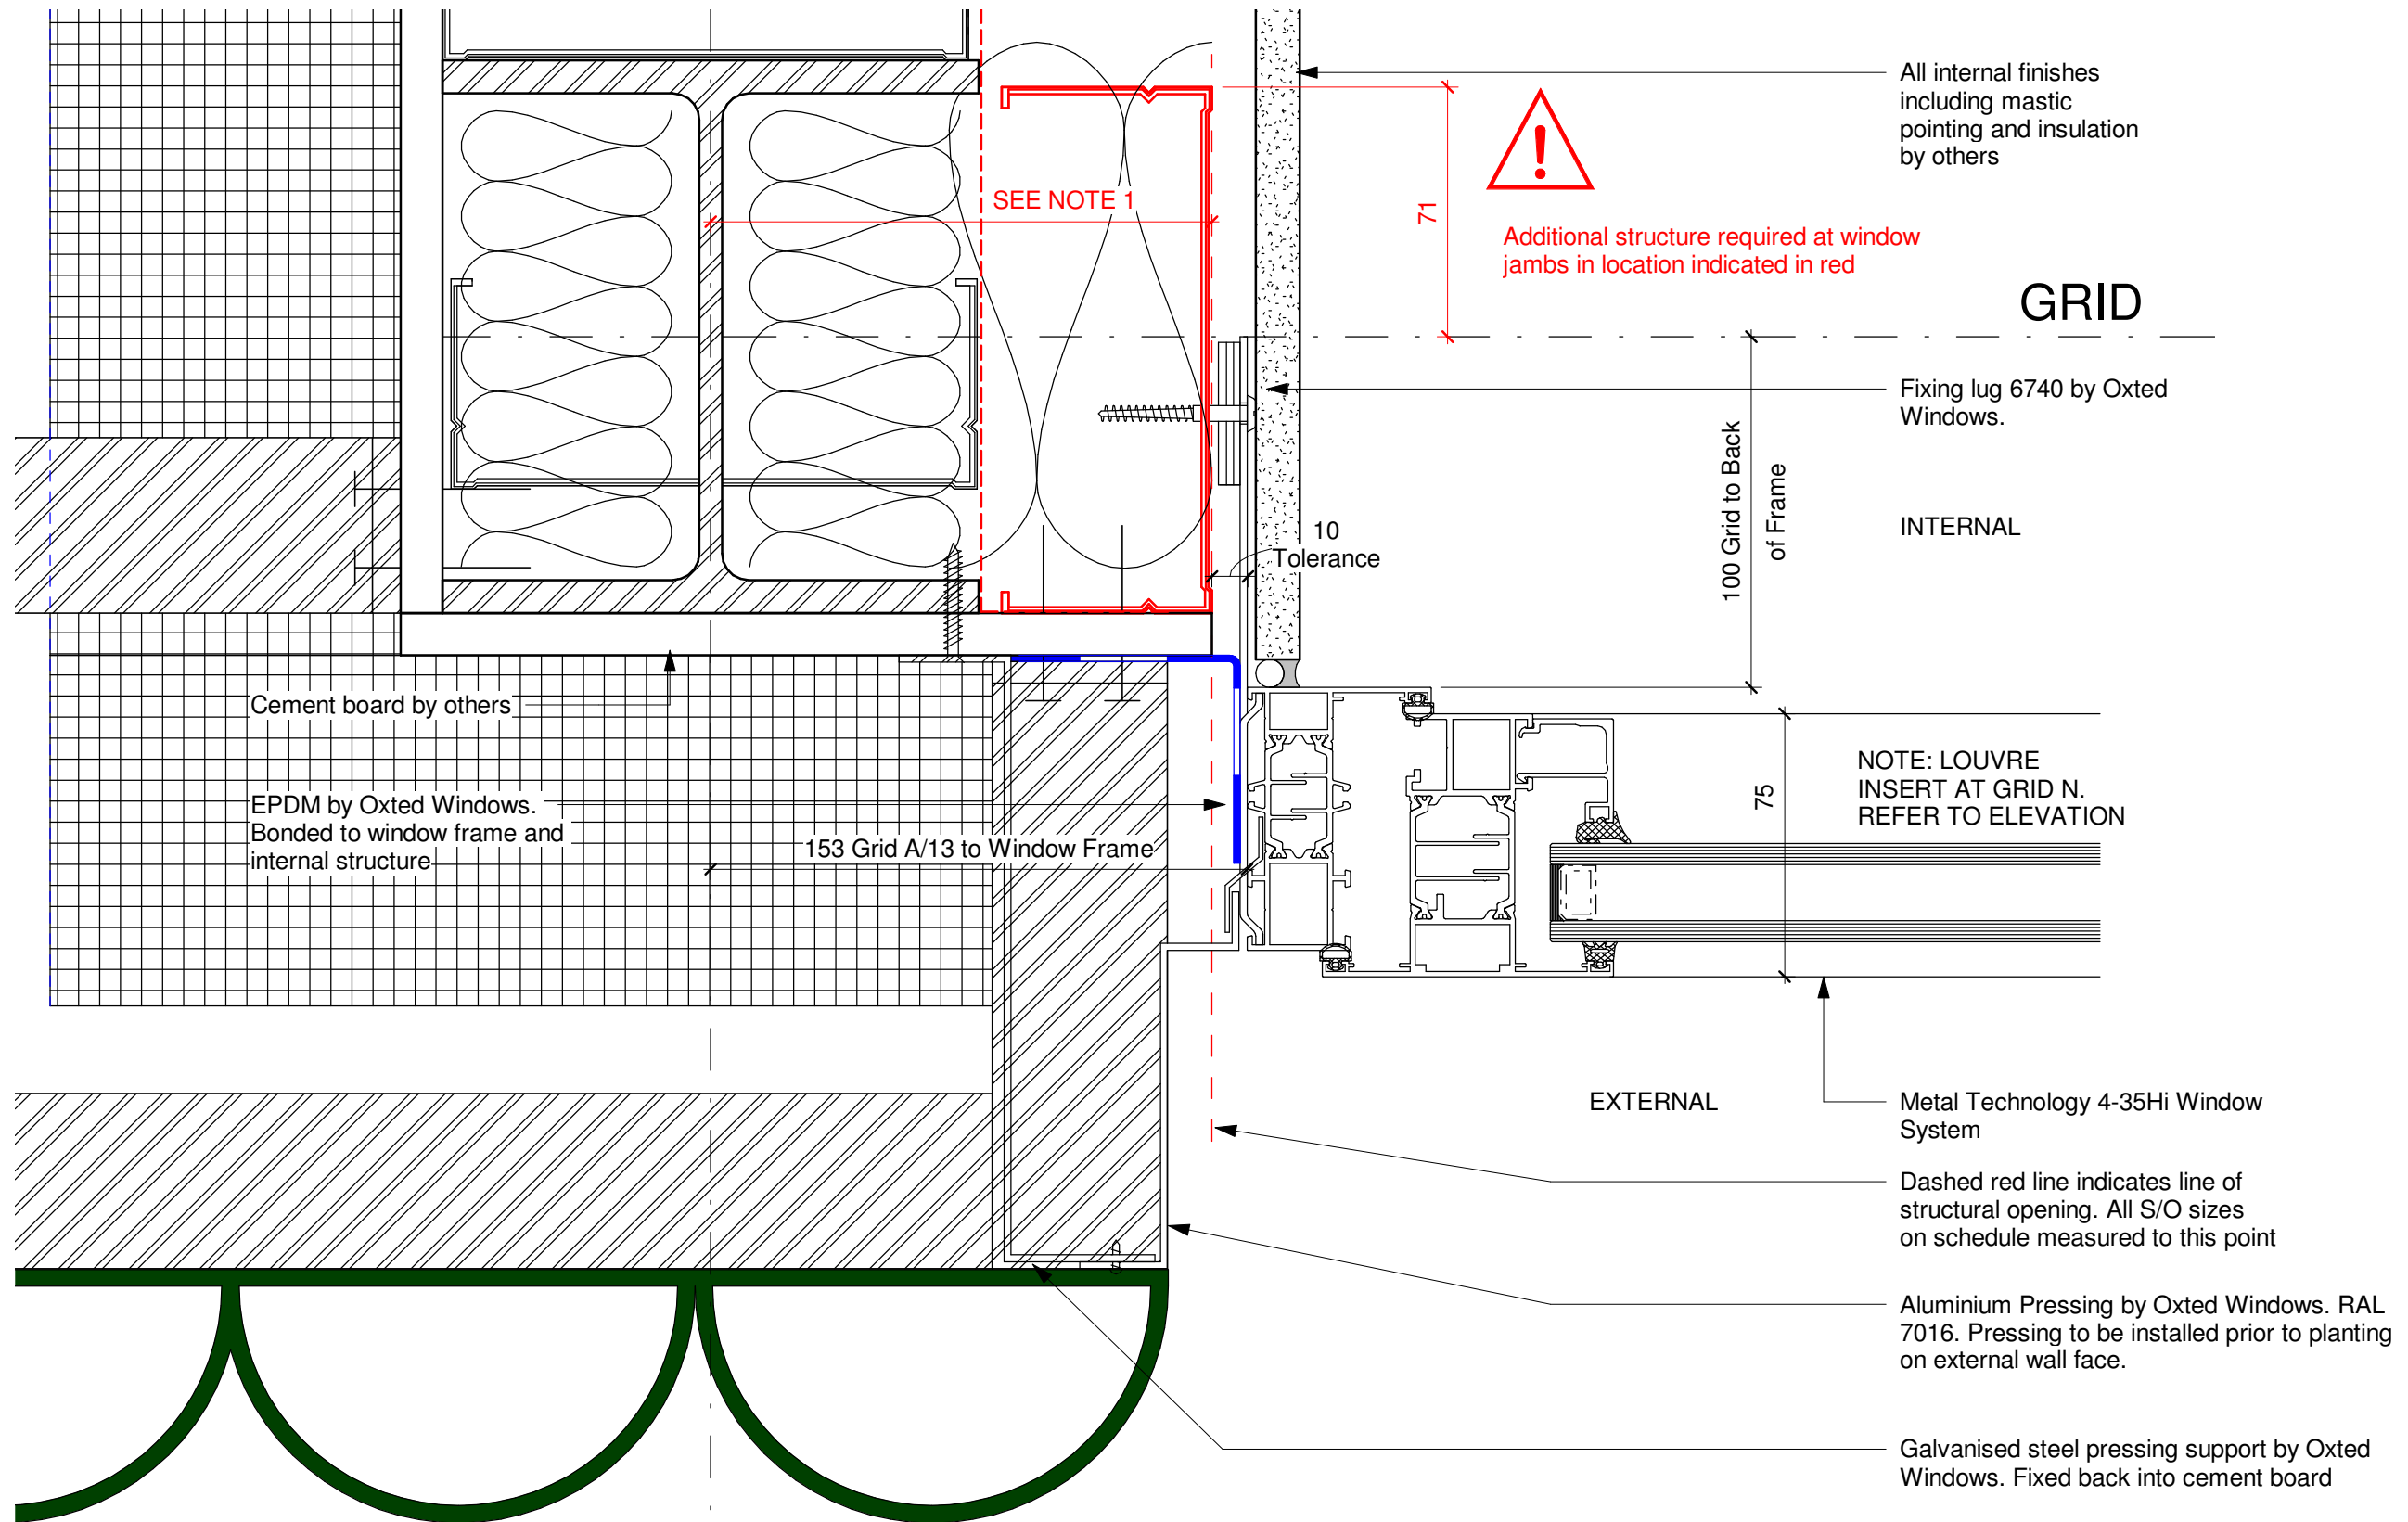

1 Typical Jamb Detail Type 4
 A126 1 : 2

P2	ARCHITECT COMMENTS INCORPORATED	17/03/18
P1	FIRST ISSUE	10/03/18
REV	COMMENT	DATE

COPYRIGHT REMAINS WITH THE COMPANY. REPRODUCTION PROHIBITED

Drawing Status	FOR APPROVAL
Project	Parliament Hill LA Swap Building

Drawing Title	Typical Jamb Detail to Vertical Run of L Shaped Windows
Client	Farrans Construction

Drawn By	SA	Scale	1 : 2 @ A3	Date	10/03/18
Project No	3381	Drawing No	3381-A126	Rev	P2



OXTED WINDOW SYSTEMS LTD.

34A Hobbs Industrial Estate
 Eastburne Road, New Chapel
 Lingfield, Surrey
 RH7 6HN
 t:01342 836630 f:01342 836631
 e: info@oxtedwindows.co.uk