

NOTE: Door type H has a louvre as opposed to glazing

Dot Dash line indicates centreline of steel beam at head


Smartwall Door

EPDM by Oxted Windows bonded to threshold and steel angle

External Finishes by Others

Galvanised steel bracket by Oxted Windows

All internal finishes and insulation by others

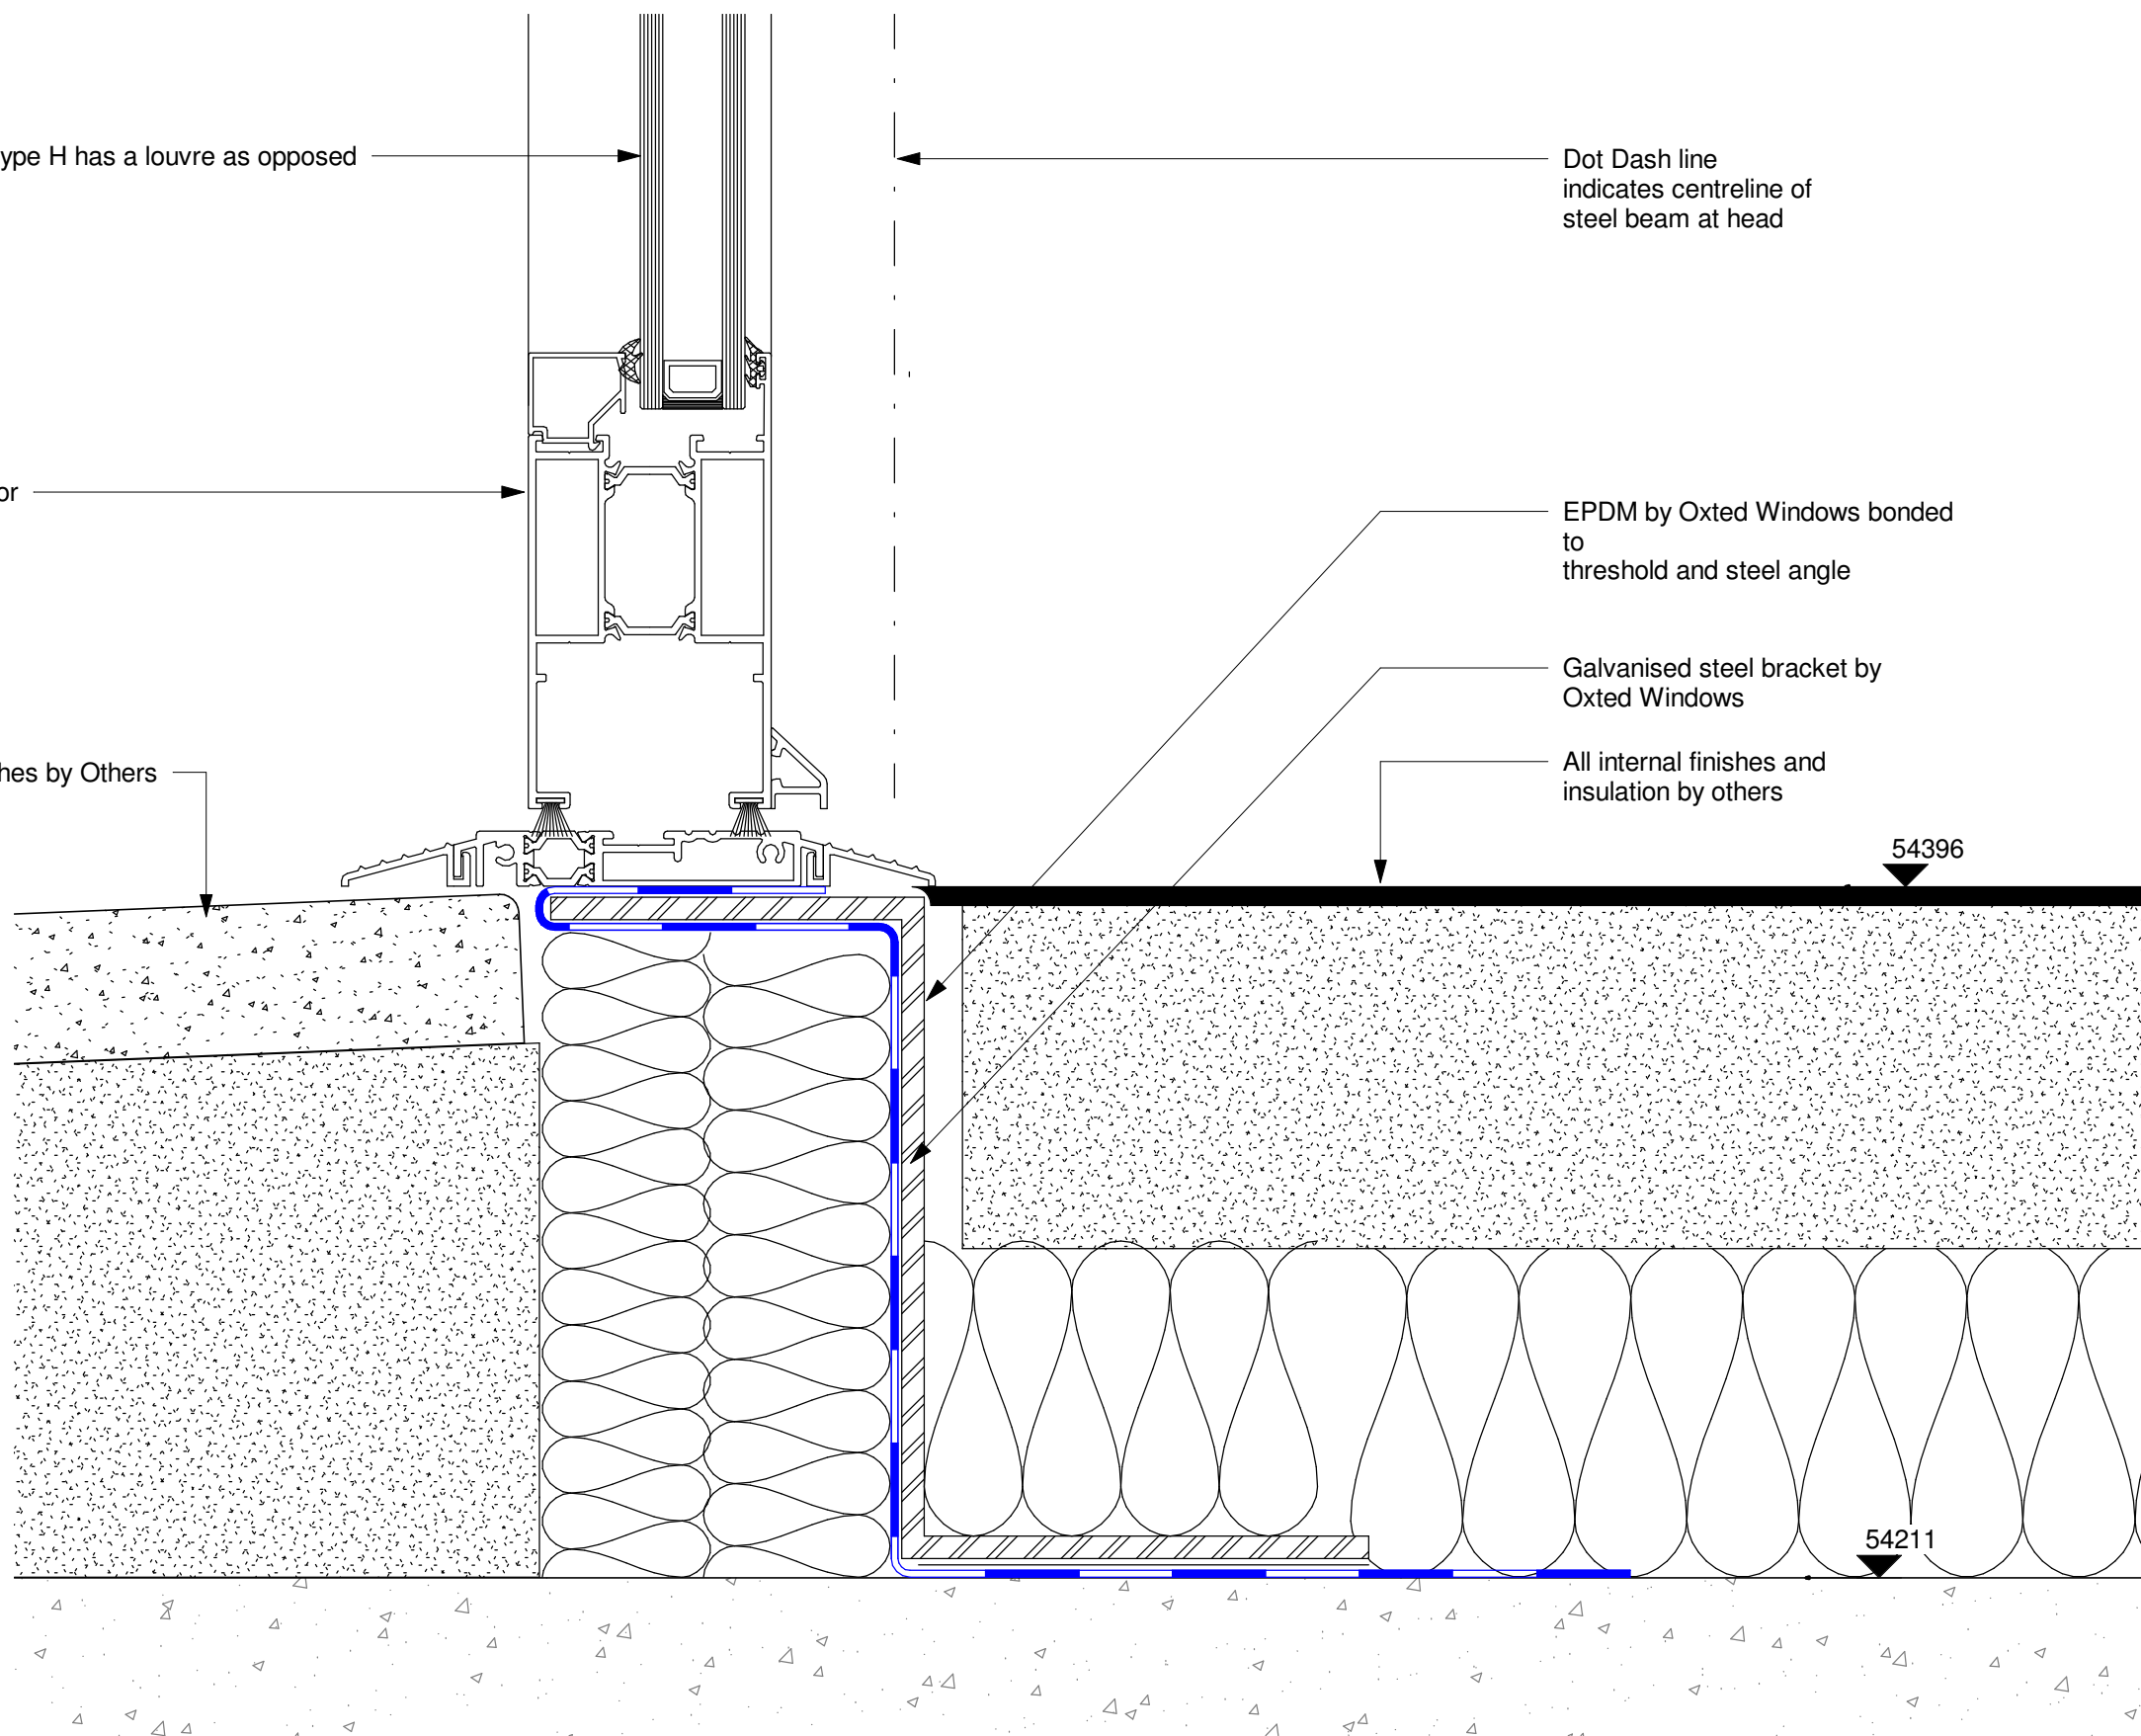


1 Typical Cill Detail Type 7
A137 1 : 2

P2	ARCHITECT COMMENTS INCORPORATED	17/03/18
P1	FIRST ISSUE	10/03/18
REV	COMMENT	DATE
COPYRIGHT REMAINS WITH THE COMPANY. REPRODUCTION PROHIBITED		

Drawing Status	FOR APPROVAL
Project	Parliament Hill LA Swap Building

Drawing Title	Typical Door Threshold
Client	Farrans Construction

Drawn By	SA	Scale	1 : 2 @ A3	Date	10/03/18
Project No	3381	Drawing No	3381-A137	Rev	P2



OXTED WINDOW SYSTEMS LTD.

34A Hobbs Industrial Estate
Eastburne Road, New Chapel
Lingfield, Surrey
RH7 6HN
t: 01342 836630 f: 01342 836631
e: info@oxtedwindows.co.uk