
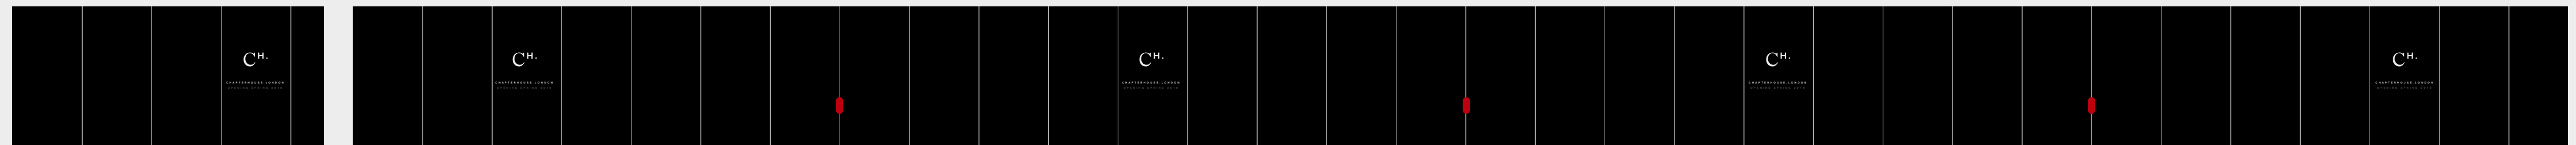


LONDONNEWCASTLE
HOARDING PLAN

HOARDING HERAS FENCING

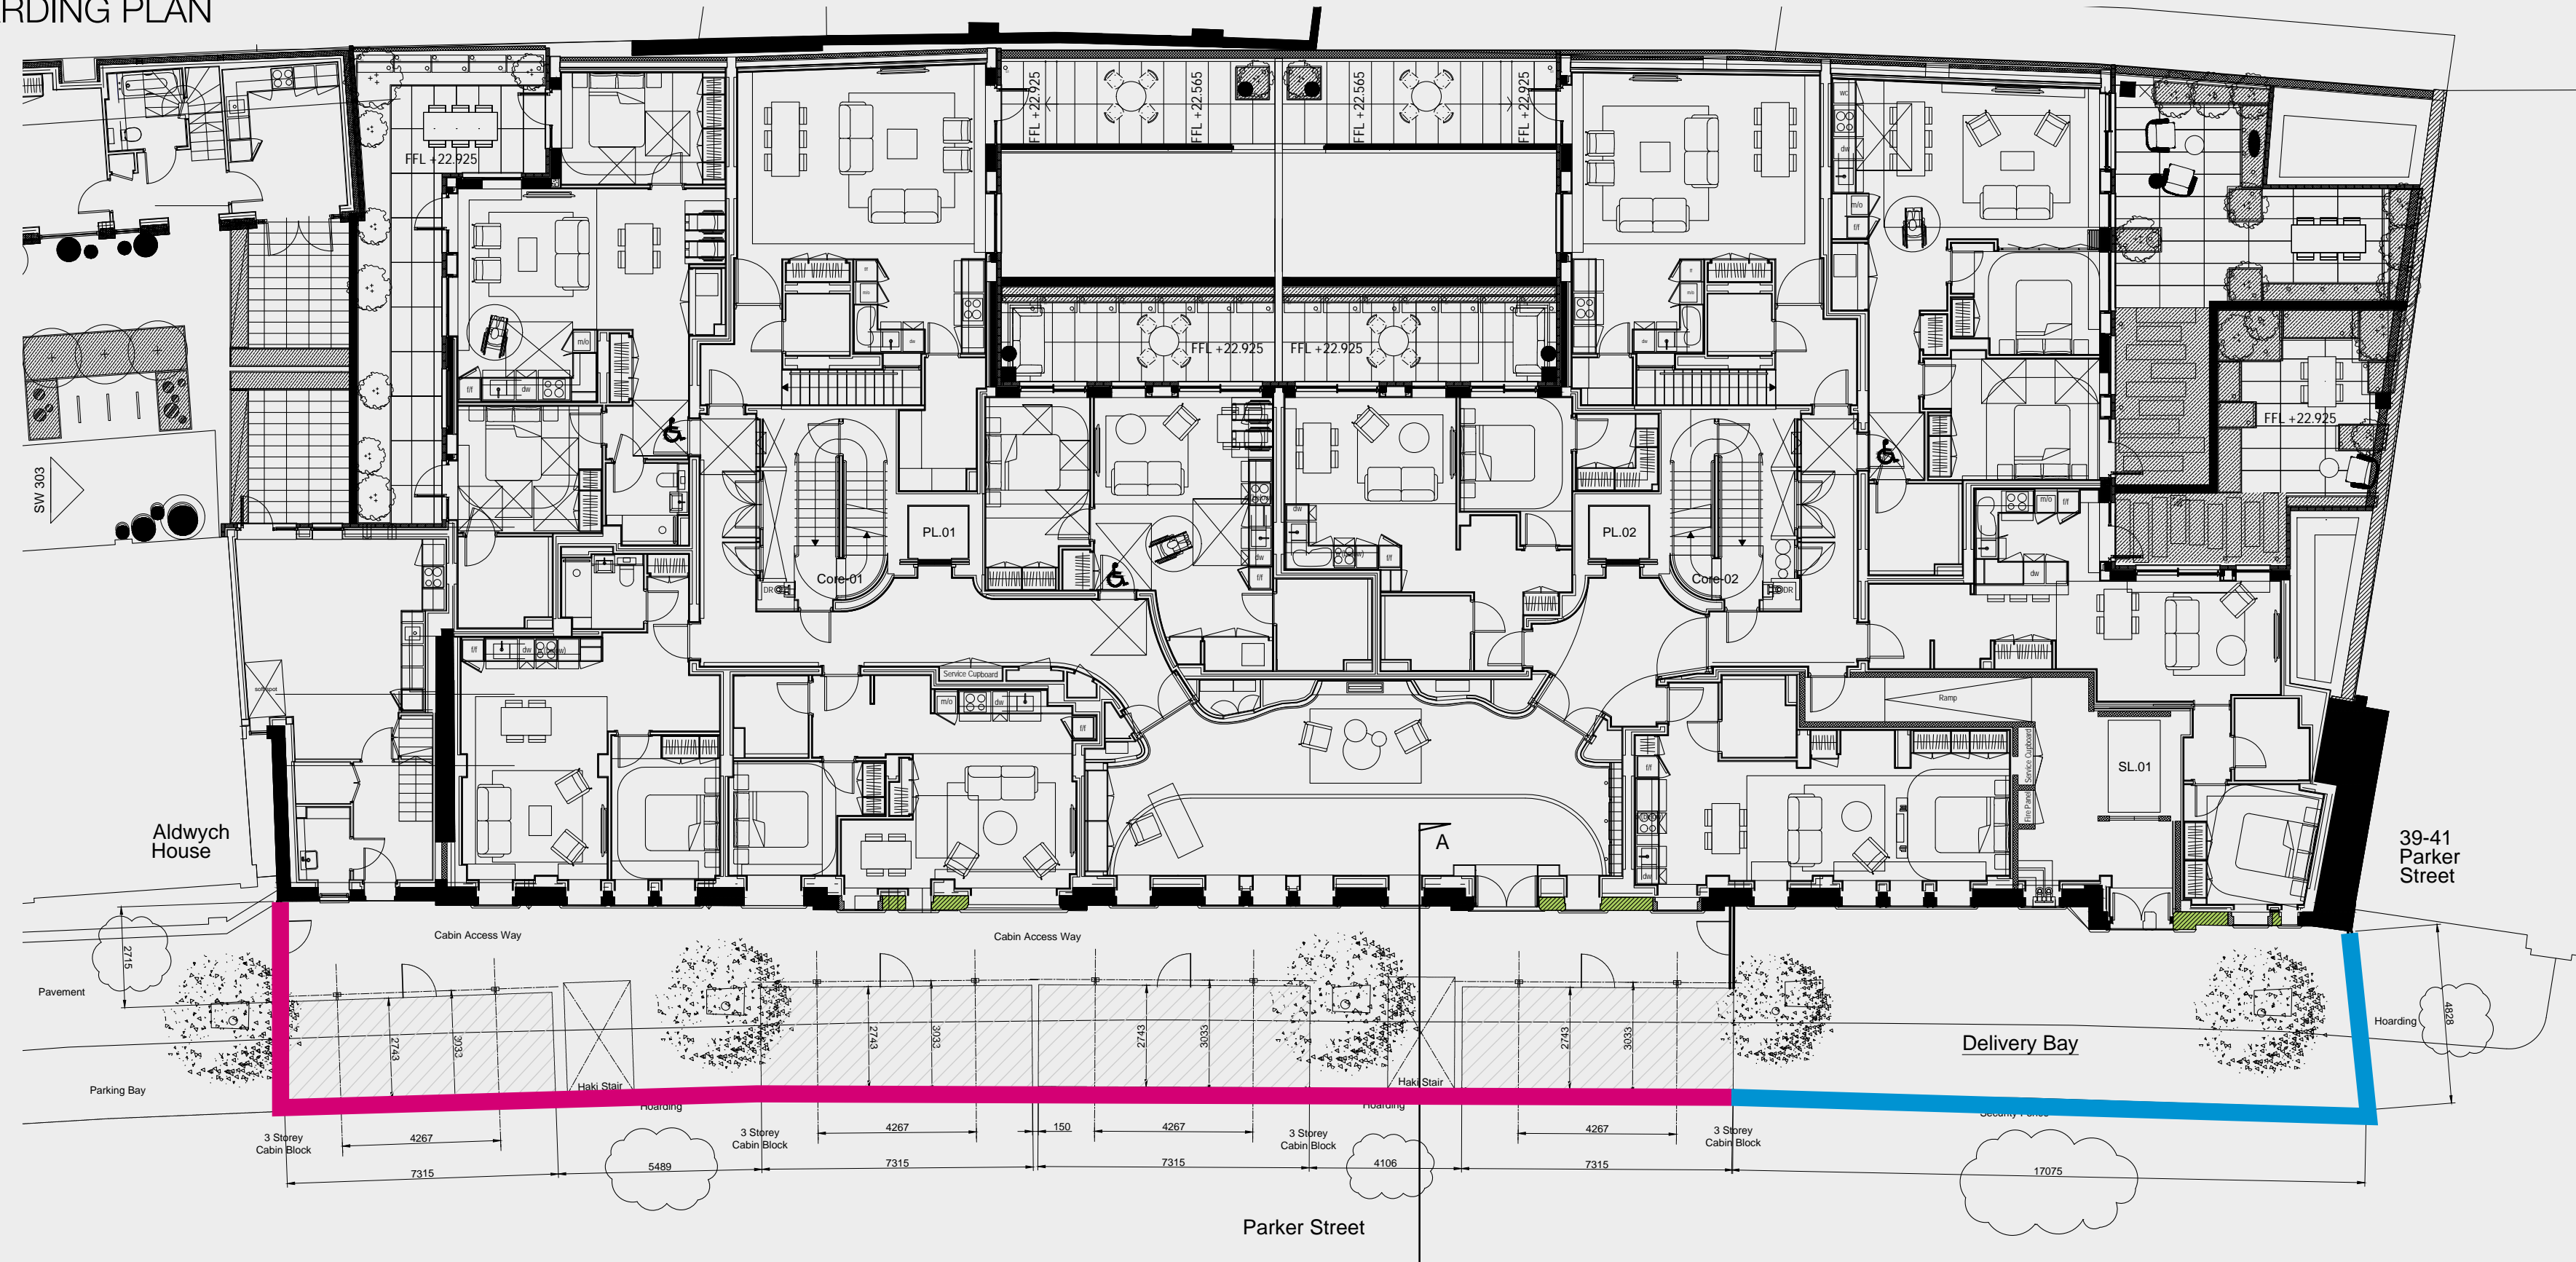

HOARDING ELEVATIONS

PANEL SIZE
1220mm (w) x 2440mm (h)