



GROUND FLOOR PLAN
As existing (& demolitions)

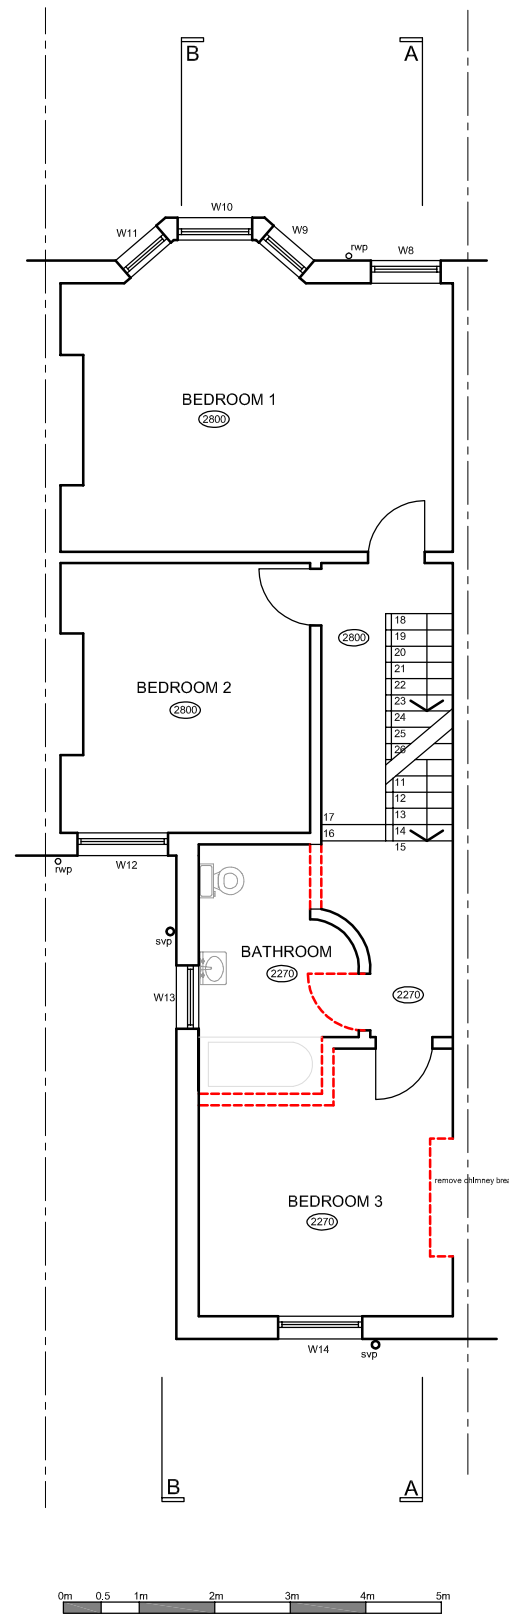

FIRST FLOOR PLAN
As existing

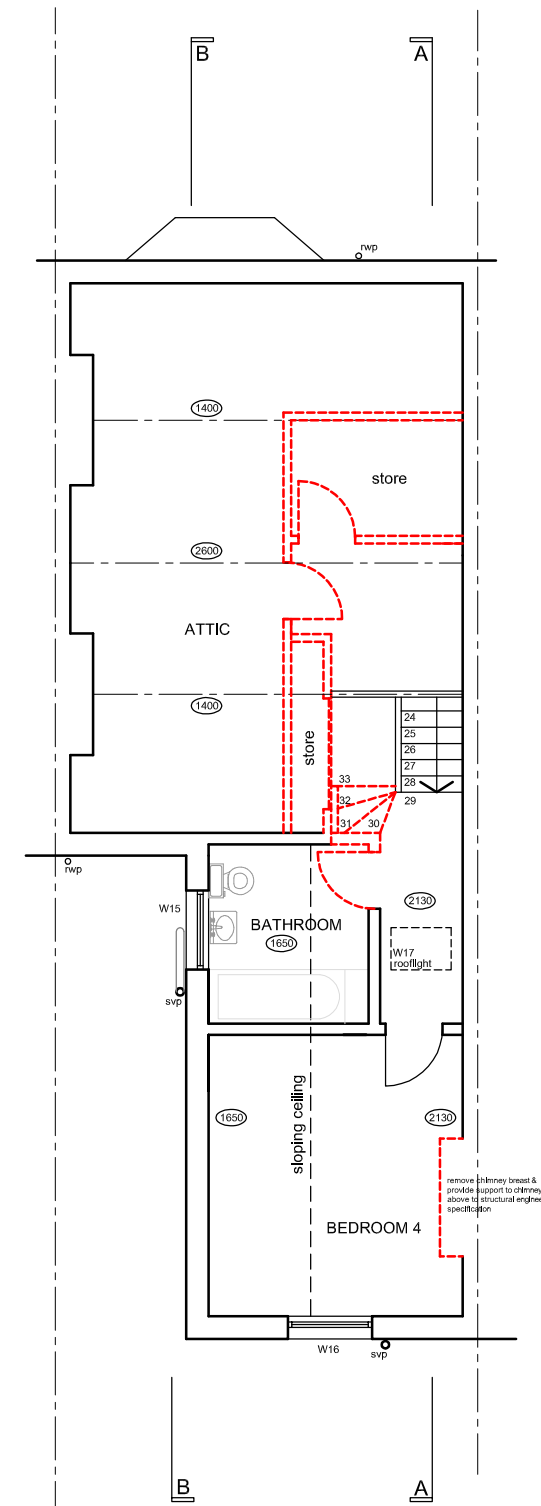

SECOND FLOOR PLAN
As existing (& demolitions)

44 ACHILLES ROAD
EXISTING PLANS: sk001
1:100 at A3