

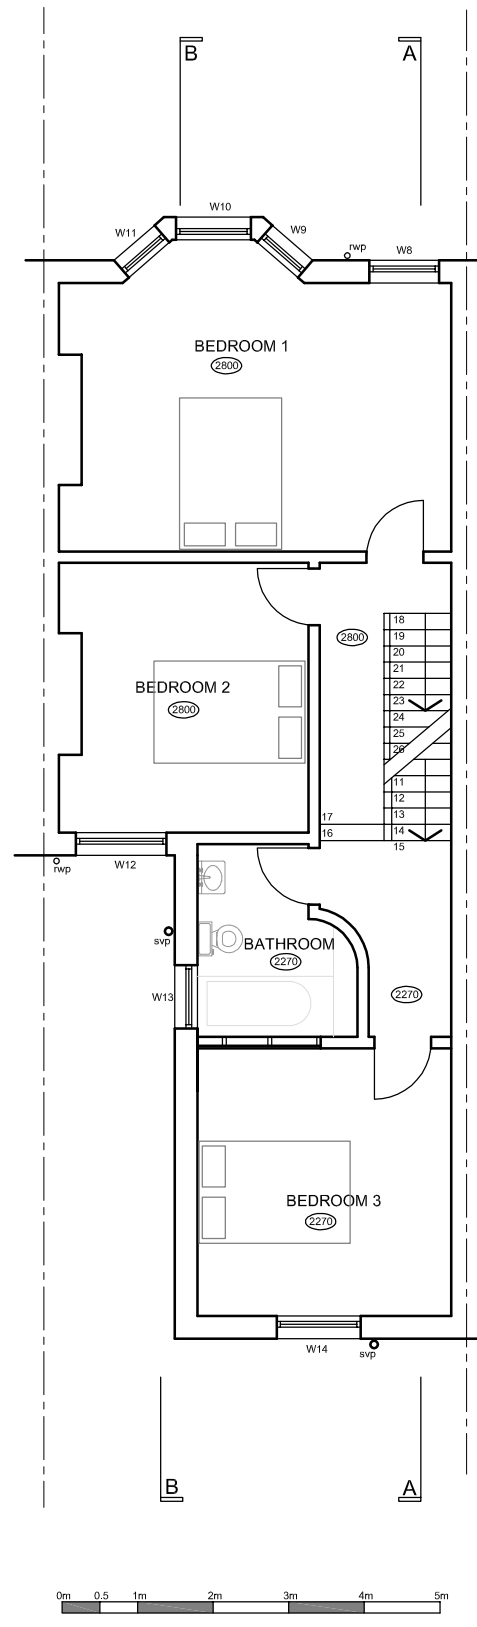


**GROUND FLOOR PLAN**  
As proposed

Wall paper to be stripped throughout (TBC),  
walls and ceilings to be repaired where necessary and repainted  
New carpets throughout bedrooms and hallways, vinyl in bathrooms,  
tiles in kitchen  
All windows to be replaced with aluminium framed, double glazed  
units to visually match existing

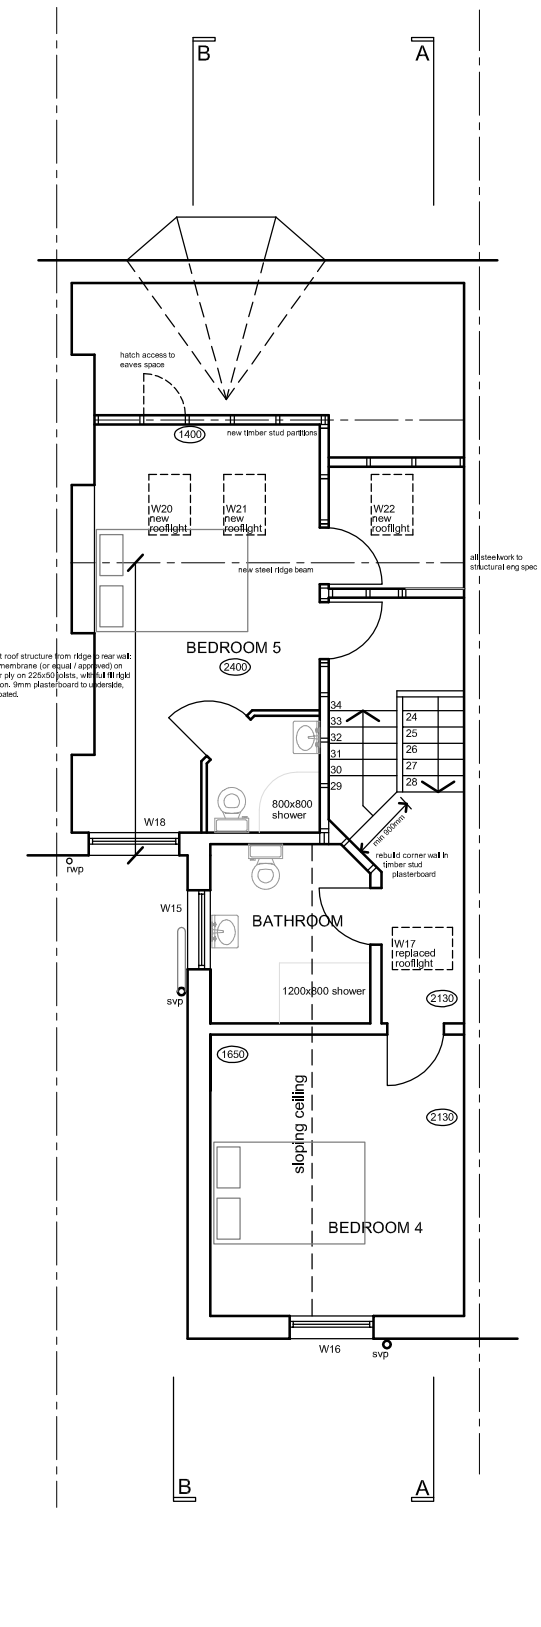

**FIRST FLOOR PLAN**  
As proposed

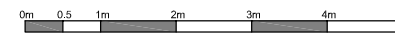

**SECOND FLOOR PLAN**  
As proposed

**44 ACHILLES ROAD**  
**PROPOSED PLANS: sk002**  
1:100 at A3