




SECTION A-A
As existing (& demolitions)

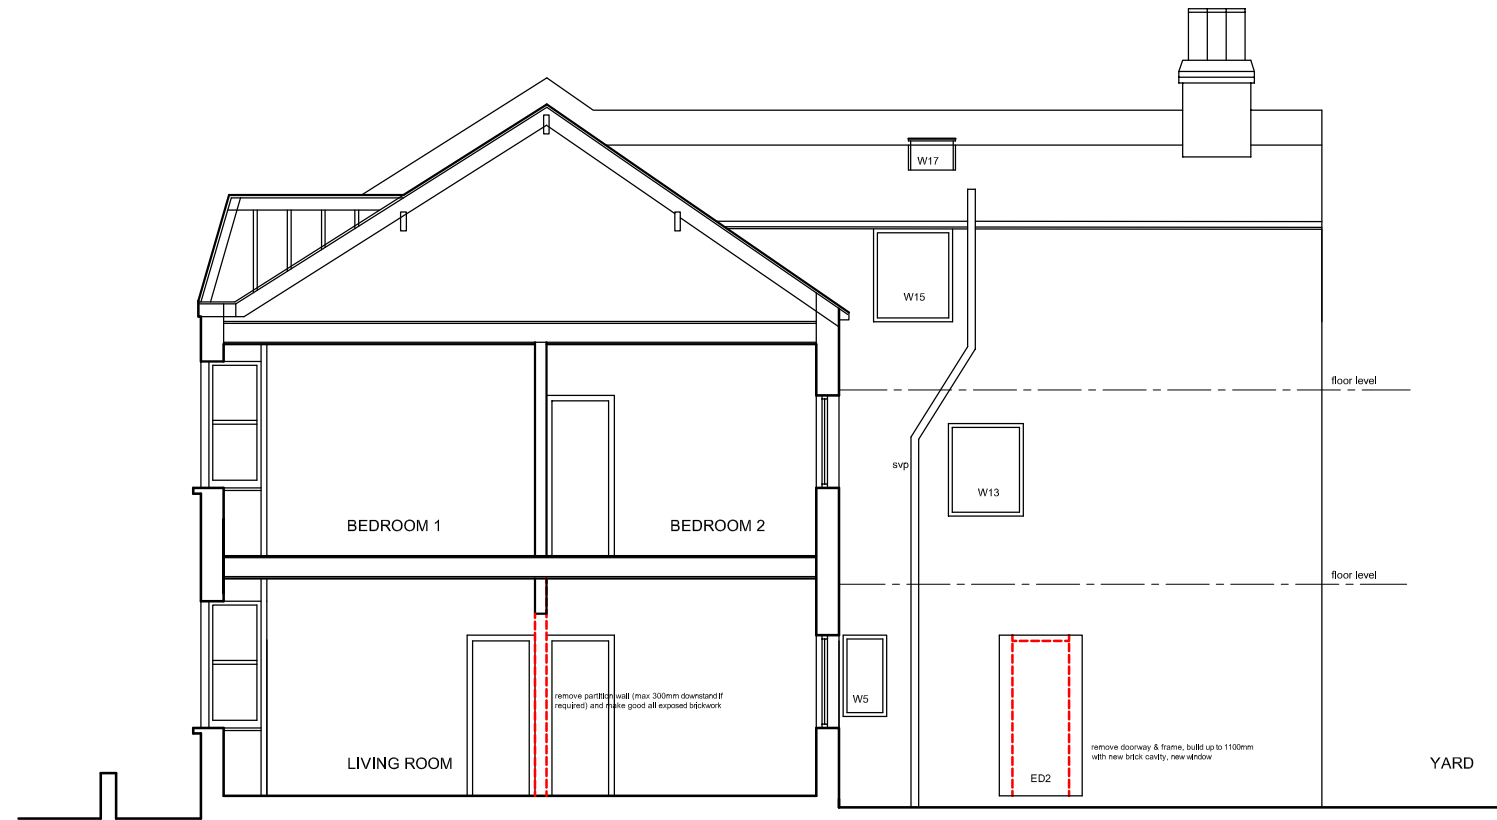

SECTION B-B
As existing (& demolitions)

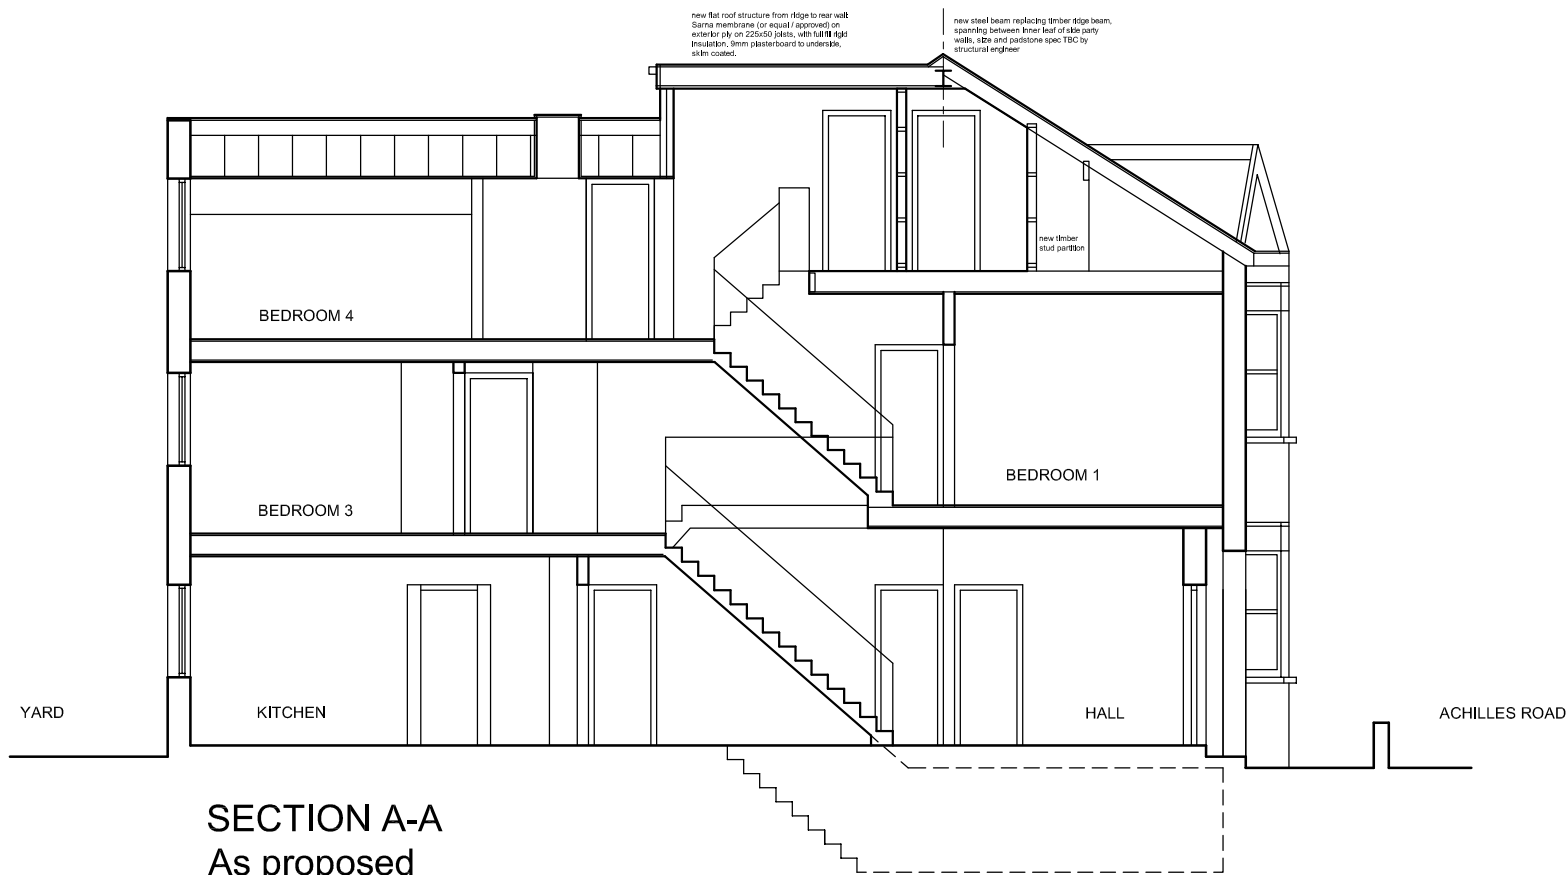

SECTION A-A
As proposed

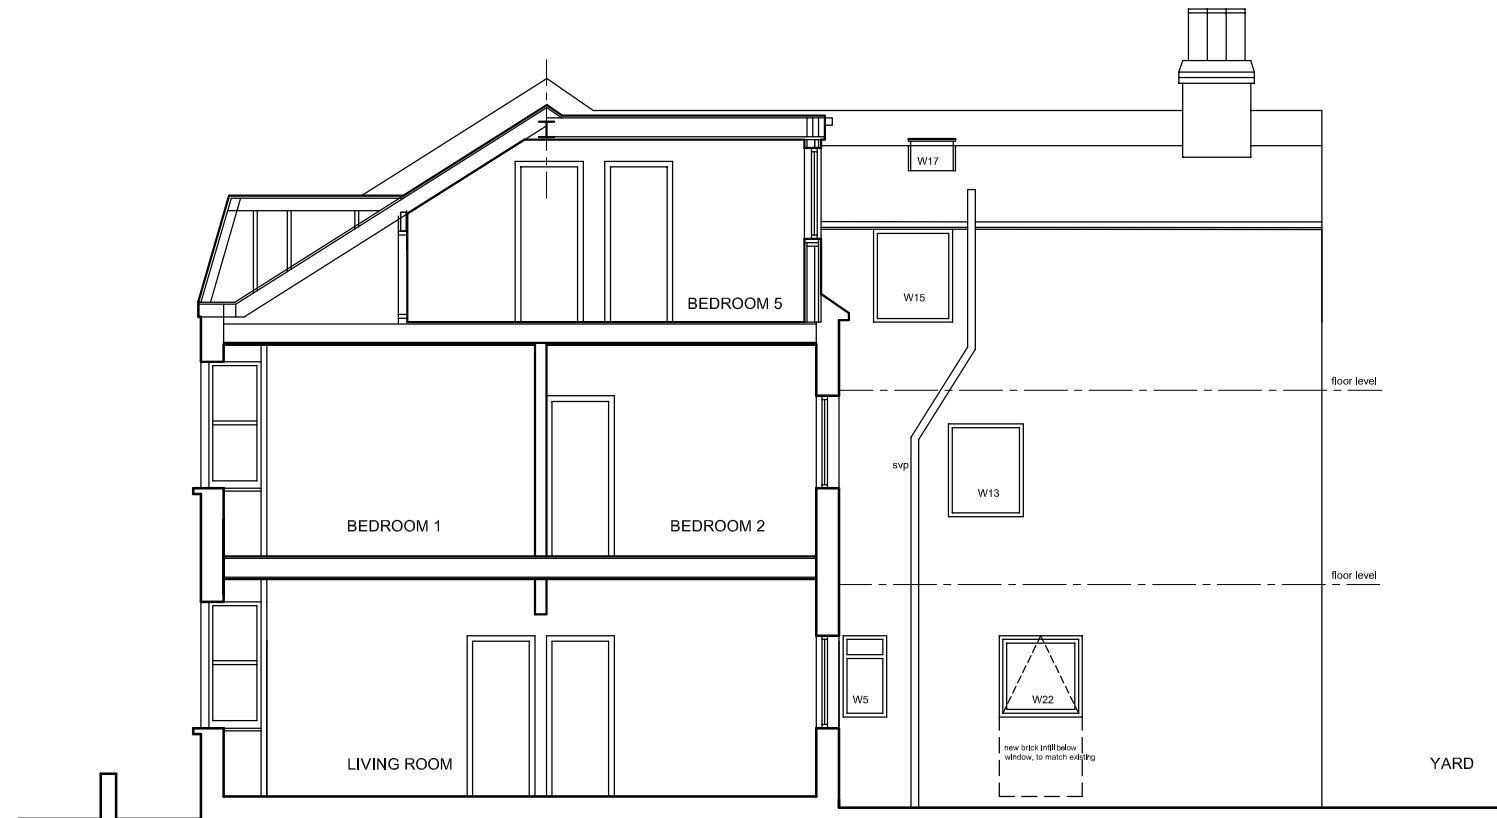

SECTION B-B
As proposed

44 ACHILLES ROAD
SECTIONS: sk004
1:100 at A3