
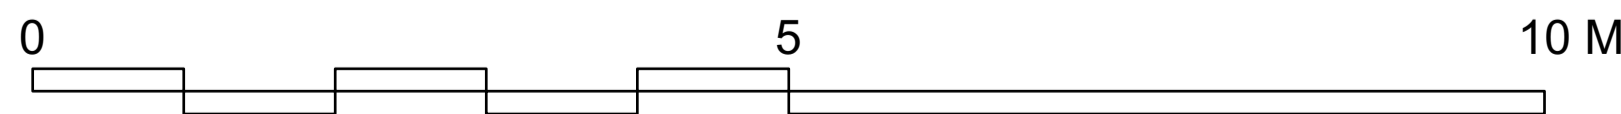


DATUM 45.00m

ELEVATION A

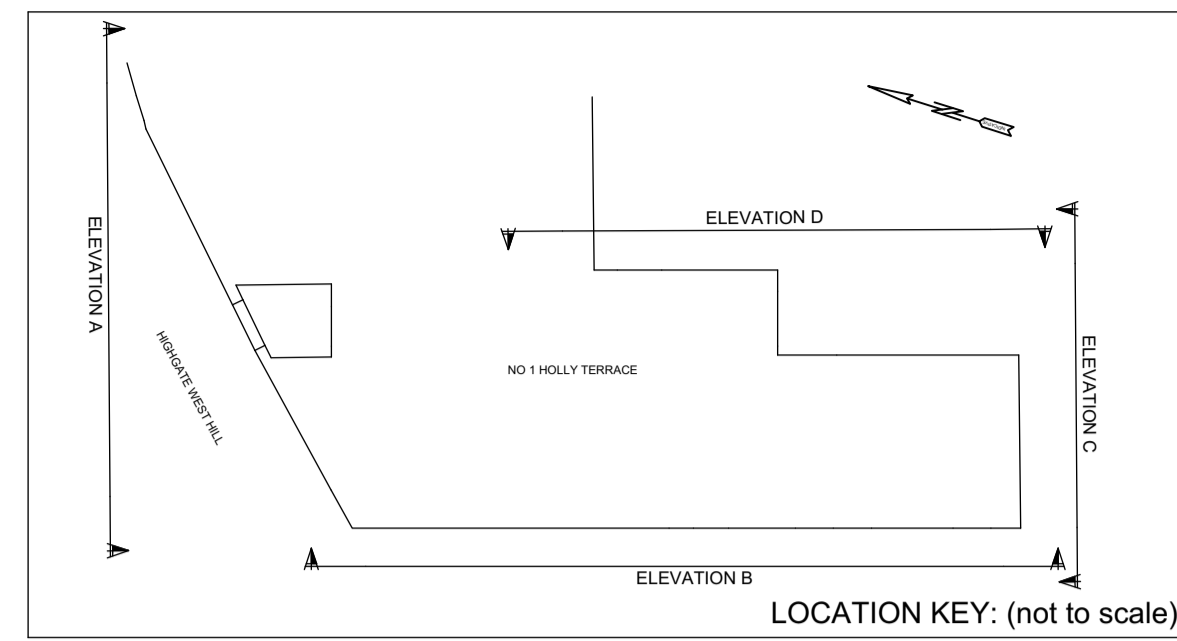

REVISIONS
 living-architects copyright reserved
 Do not scale this drawing
 All dimensions to be checked on site

Flat 1A, 1 Holly Terrace
 Highgate,
 London N6 6LX

EXISTING
 ELEVATION A

living-architects
 14 Linen House, 253 Kilburn Lane
 London W10 4BQ
 Tel. 020 8962 6660
 Fax. 020 8962 6661
 surname@living-architects.com

SCALE	1:50 @ A1
DATE	APRIL 2017
DRAWN BY	ES
CHECKED BY	CA
CAD FILE REF	966 X16-X19
DRAWING STATUS	PLANNING
DRAWING NO.	966 X16
REVISION	-