




DATUM 45.00m

ELEVATION C

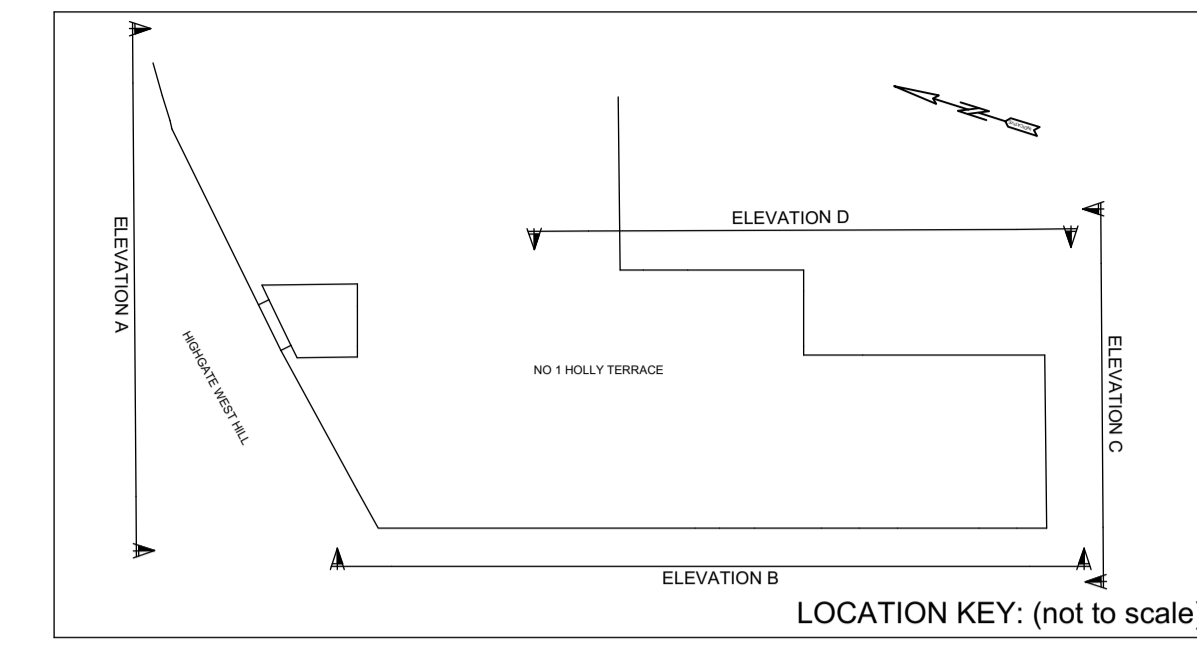

REVISIONS

living-architects copyright reserved  
Do not scale this drawing  
All dimensions to be checked on site

**Flat 1A, 1 Holly Terrace  
Highgate,  
London N6 6LX**

EXISTING

ELEVATION C

**living-architects**

14 Linen House, 253 Kilburn Lane  
London W10 4BQ  
Tel. 020 8962 6660  
Fax. 020 8962 6661  
[surname@living-architects.com](mailto:surname@living-architects.com)

SCALE 1:50 @ A1

DATE APRIL 2017

DRAWN BY ES

CHECKED BY CA

CAD FILE REF 966 X16-X19

DRAWING STATUS PLANNING

DRAWING NO. **966 X18**

REVISION -

