


ELEVATION D

DATUM 45.00m

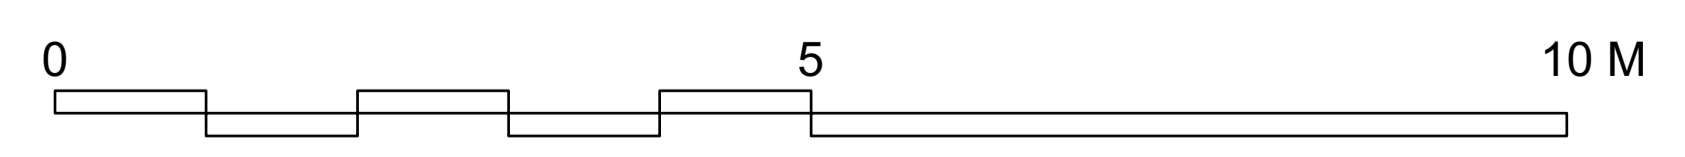

A - 06/06/17 window references added, opening casements indicated.

REVISIONS  
 living-architects copyright reserved  
 Do not scale this drawing  
 All dimensions to be checked on site

**Flat 1A, 1 Holly Terrace  
 Highgate,  
 London N6 6LX**

EXISTING  
 ELEVATION D

**living-architects**  
 14 Linen House, 253 Kilburn Lane  
 London W10 4BQ  
 Tel. 020 8962 6660  
 Fax. 020 8962 6661  
 surname@living-architects.com

SCALE 1:50 @ A1  
 DATE APRIL 2017  
 DRAWN BY ES  
 CHECKED BY CA  
 CAD FILE REF 966 X16-X19  
 DRAWING STATUS PLANNING

DRAWING NO. **966 X19**

REVISION **A**