




DATUM 45.00m

ELEVATION C

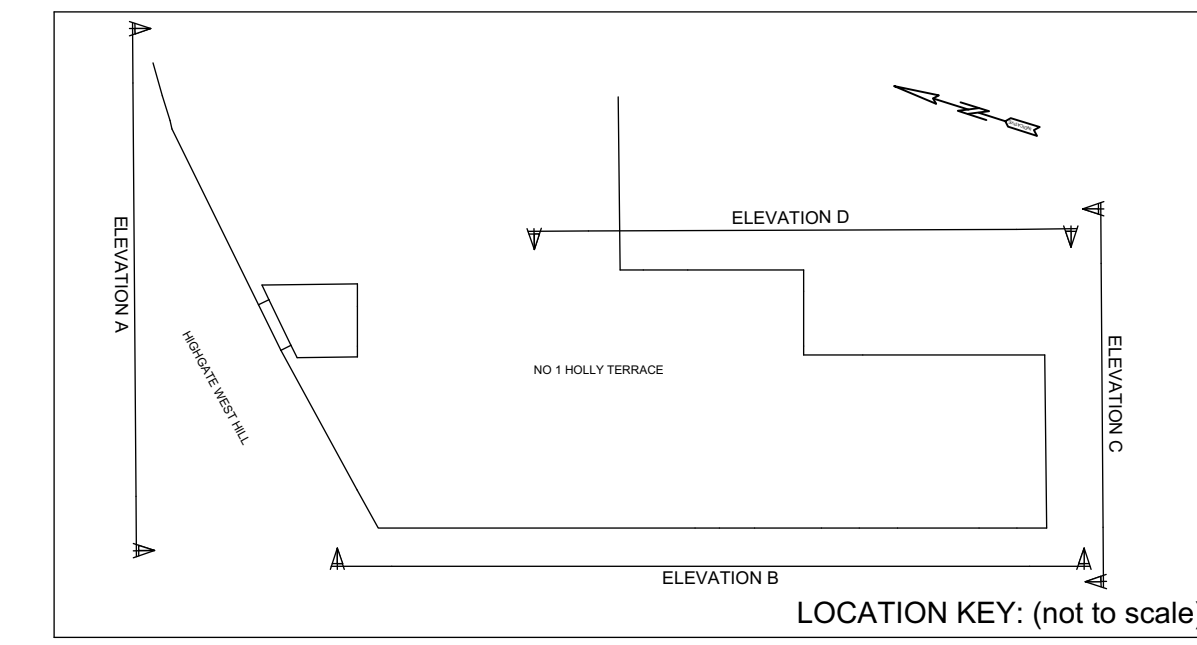

REVISIONS

living-architects copyright reserved
Do not scale this drawing
All dimensions to be checked on site

**Flat 1A, 1 Holly Terrace
Highgate,
London N6 6LX**

PROPOSED

ELEVATION C

living-architects

14 Linen House, 253 Kilburn Lane
London W10 4BQ
Tel. 020 8962 6660
Fax. 020 8962 6661
surname@living-architects.com

SCALE 1:50 @ A1

DATE APRIL 2017

DRAWN BY ES

CHECKED BY CA

CAD FILE REF 966 OD16-OD19

DRAWING STATUS PLANNING

DRAWING NO. **966 OD18**

REVISION -

