



SECTION 3-3
FRENCH WINDOWS
1:20 SCALE


EXTRACT FROM ELEVATION B
1:10 SCALE

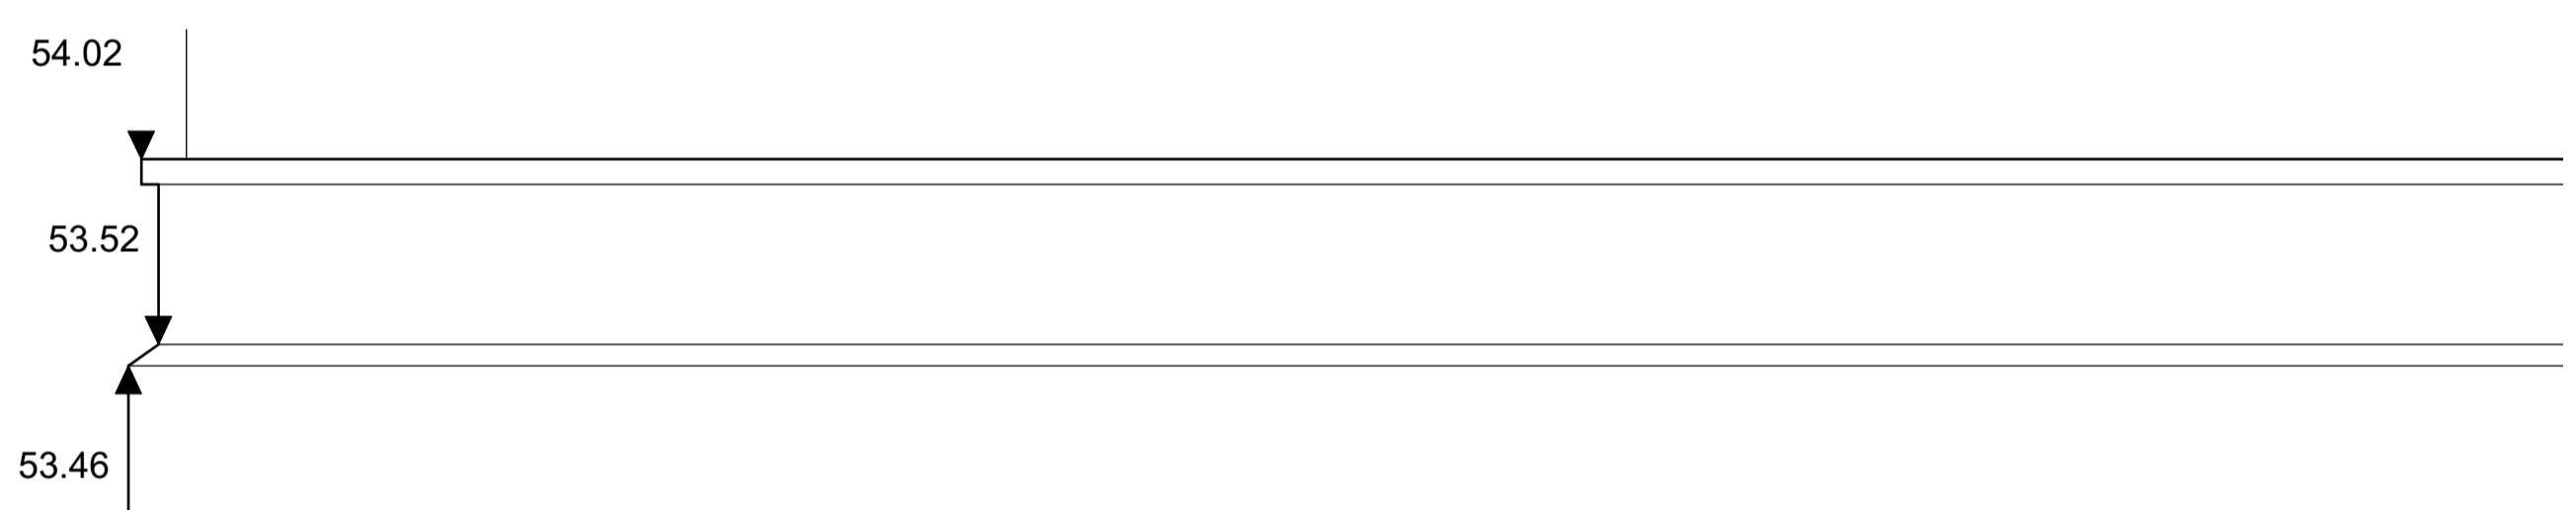


EXTRACT FROM ELEVATION D
1:10 SCALE

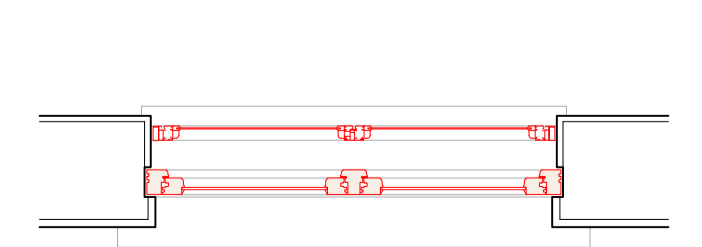


SECTION 4-4
1:20 SCALE

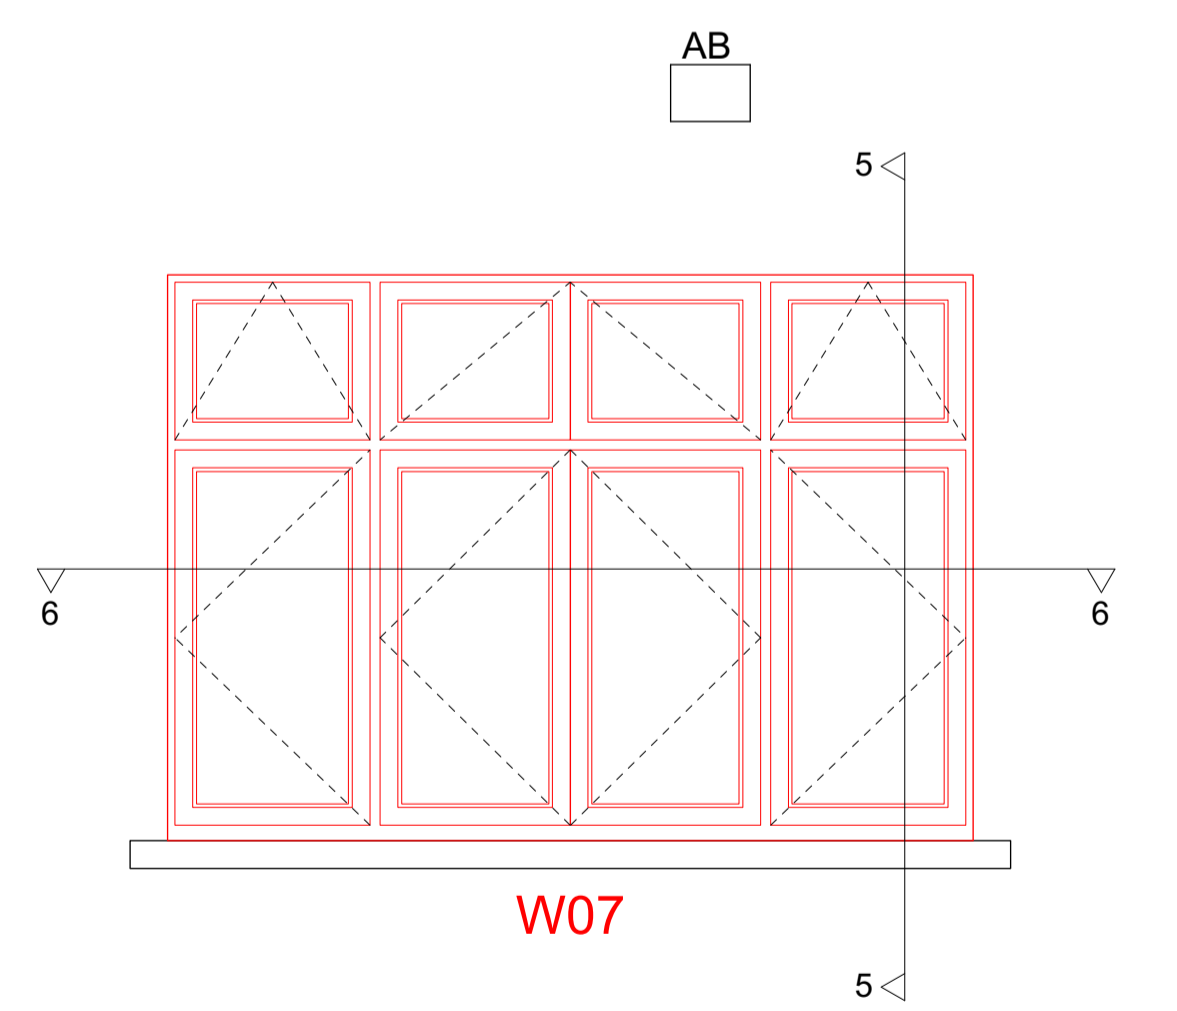


SECTION 6-6
1:20 SCALE

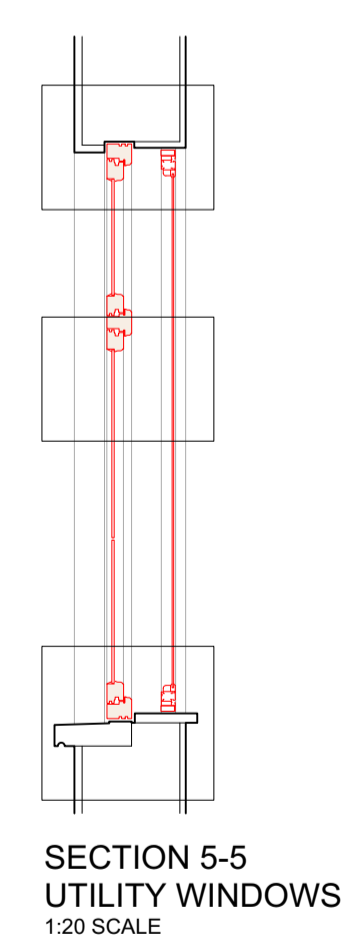

SECTION 5-5
UTILITY WINDOWS
1:20 SCALE


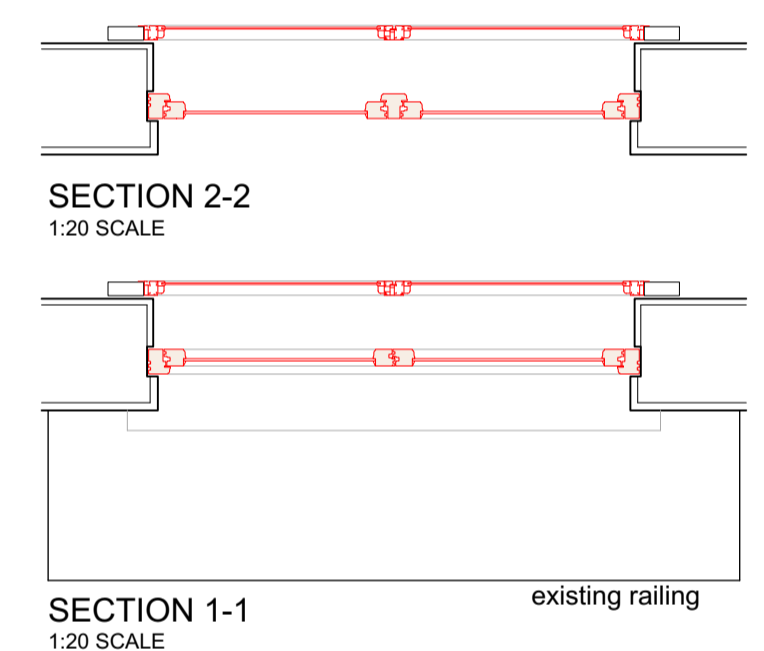


SECTION 1-1
1:20 SCALE

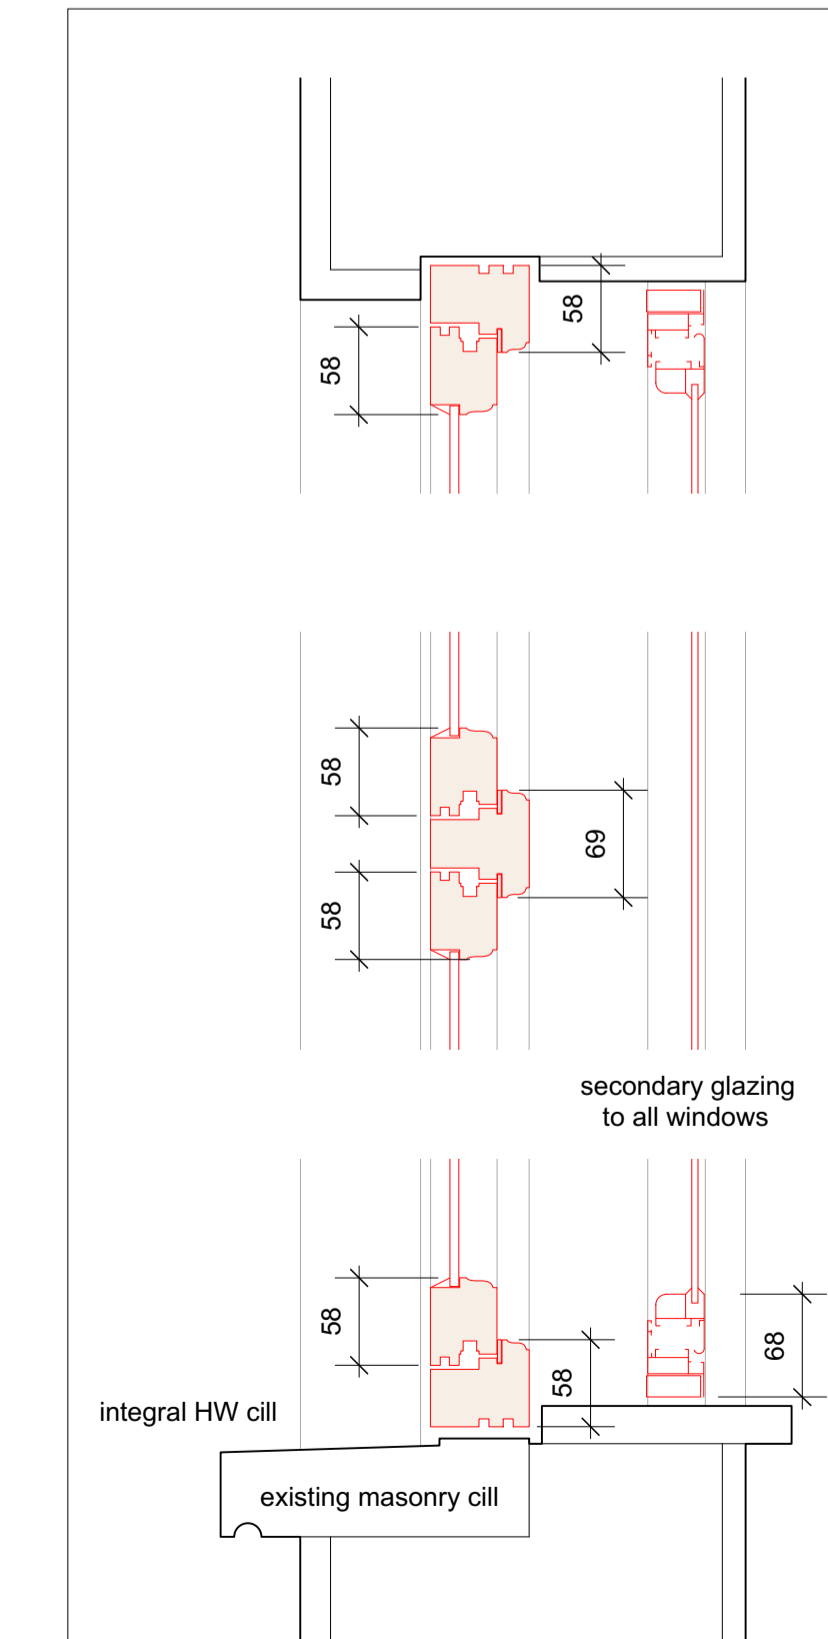

SECTION 2-2
1:20 SCALE

UTILITY WINDOWS
1:5 SCALE

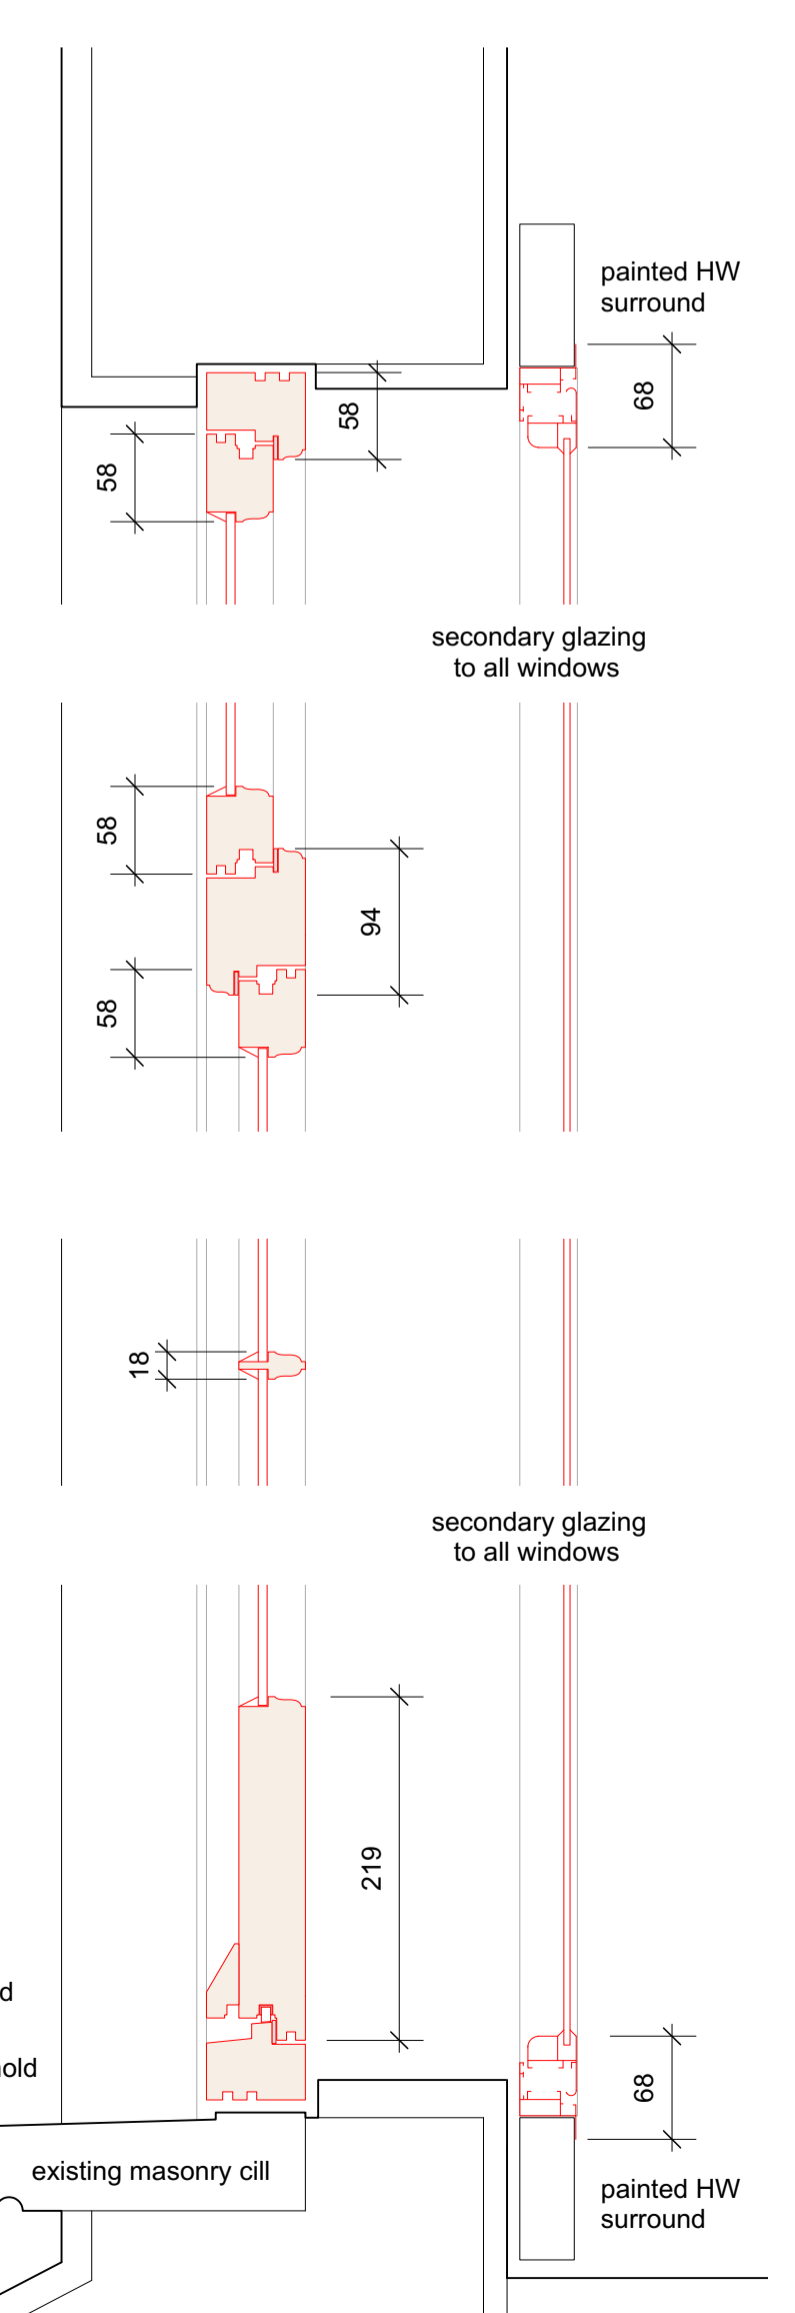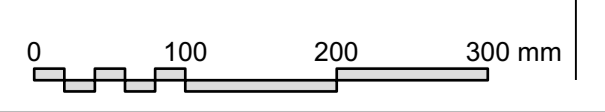

FRENCH WINDOWS
1:5 SCALE

ALL WINDOWS HARDWOOD
ALL WINDOWS PAINTED WHITE

B - 07/08/17 trickle vents removed.
A - 06/06/17 window references added.

REVISIONS	
living-architects copyright reserved	
Do not scale this drawing	
All dimensions to be checked on site	

Flat 1A, 1 Holly Terrace
Highgate,
London N6 6LX

PROPOSED
REPLACEMENT WINDOWS

living-architects
14 Linen House, 253 Kilburn Lane
London W10 4BQ
Tel. 020 8962 6660
Fax. 020 8962 6661
surname@living-architects.com

SCALE	1:20 (1:5 details) @ A1
DATE	APRIL 2017
DRAWN BY	ES
CHECKED BY	CA
CAD FILE REF	966 WS02
DRAWING STATUS	PLANNING

DRAWING NO. 966 WS02

REVISION B