



Carolyn Squire Architect take no responsibility for any dimensions obtained by scaling from this drawing. If no dimension is shown the recipient must ascertain the dimension specifically from the Architect or by site measurement. Supplying this drawing in digital form is not a guarantee of accuracy and should not be used for official purposes. All data must be checked on site. Any discrepancies must be reported to the Architect immediately. This drawing is copyright of Carolyn Squire Architect.

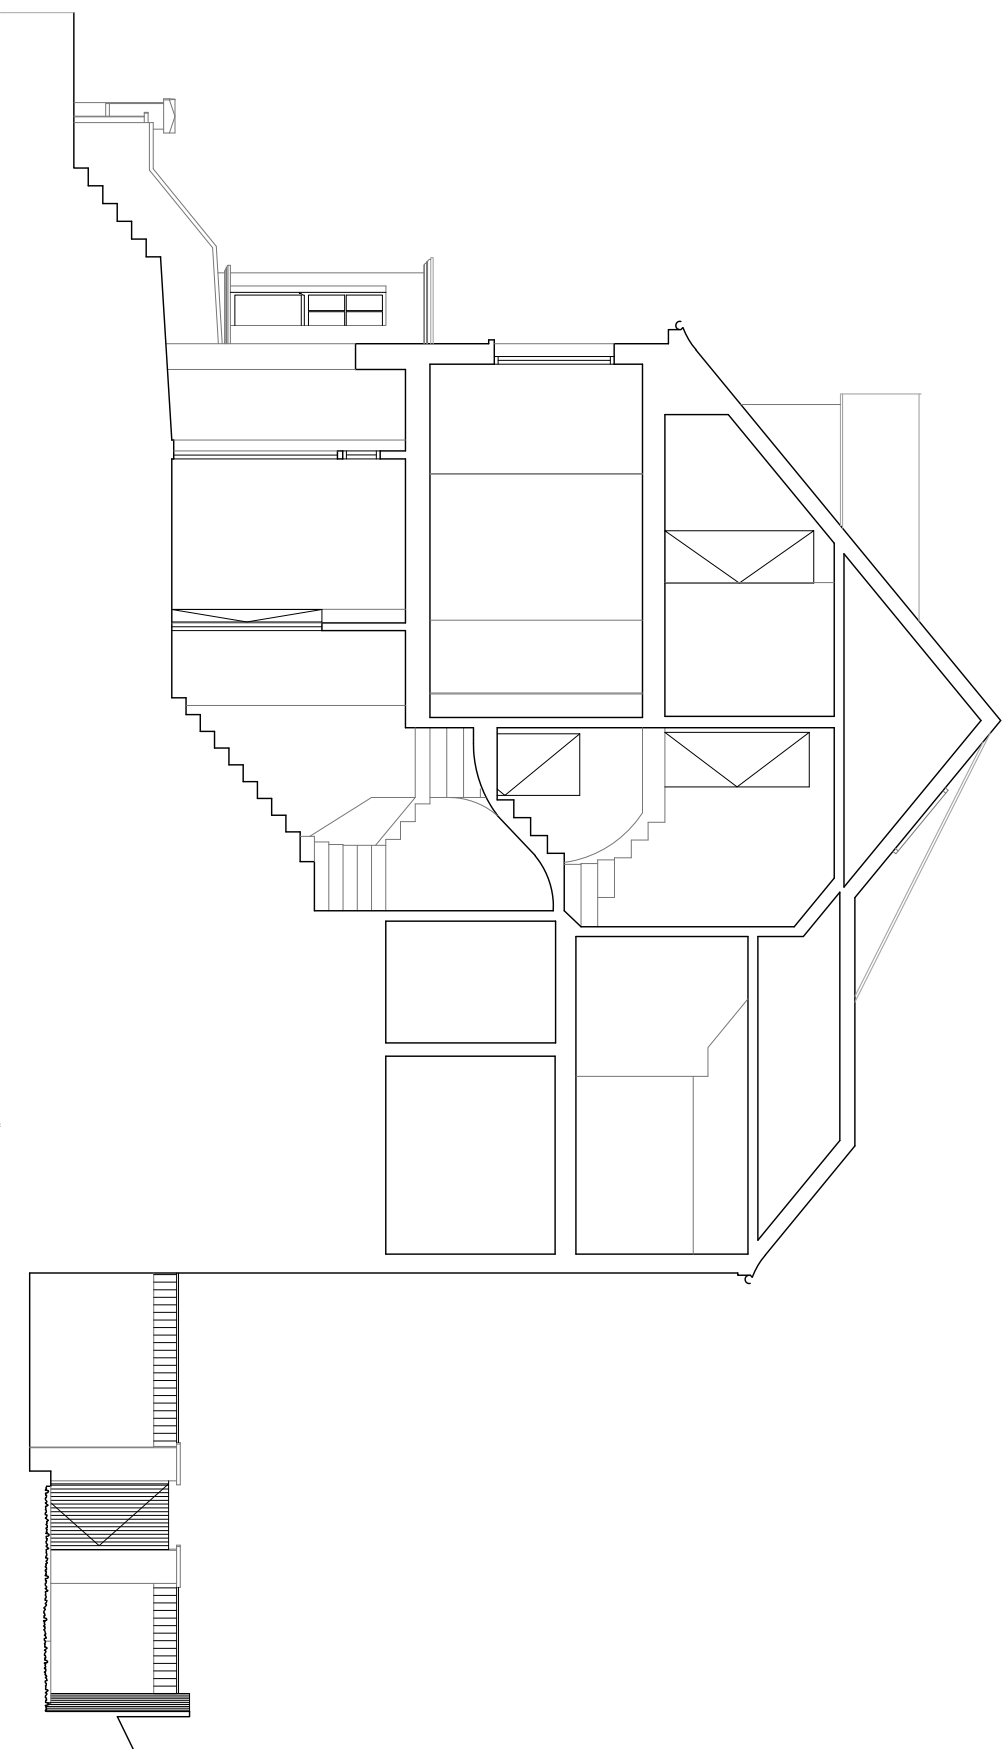

PROPOSED SECTION AA  
scale 1:100

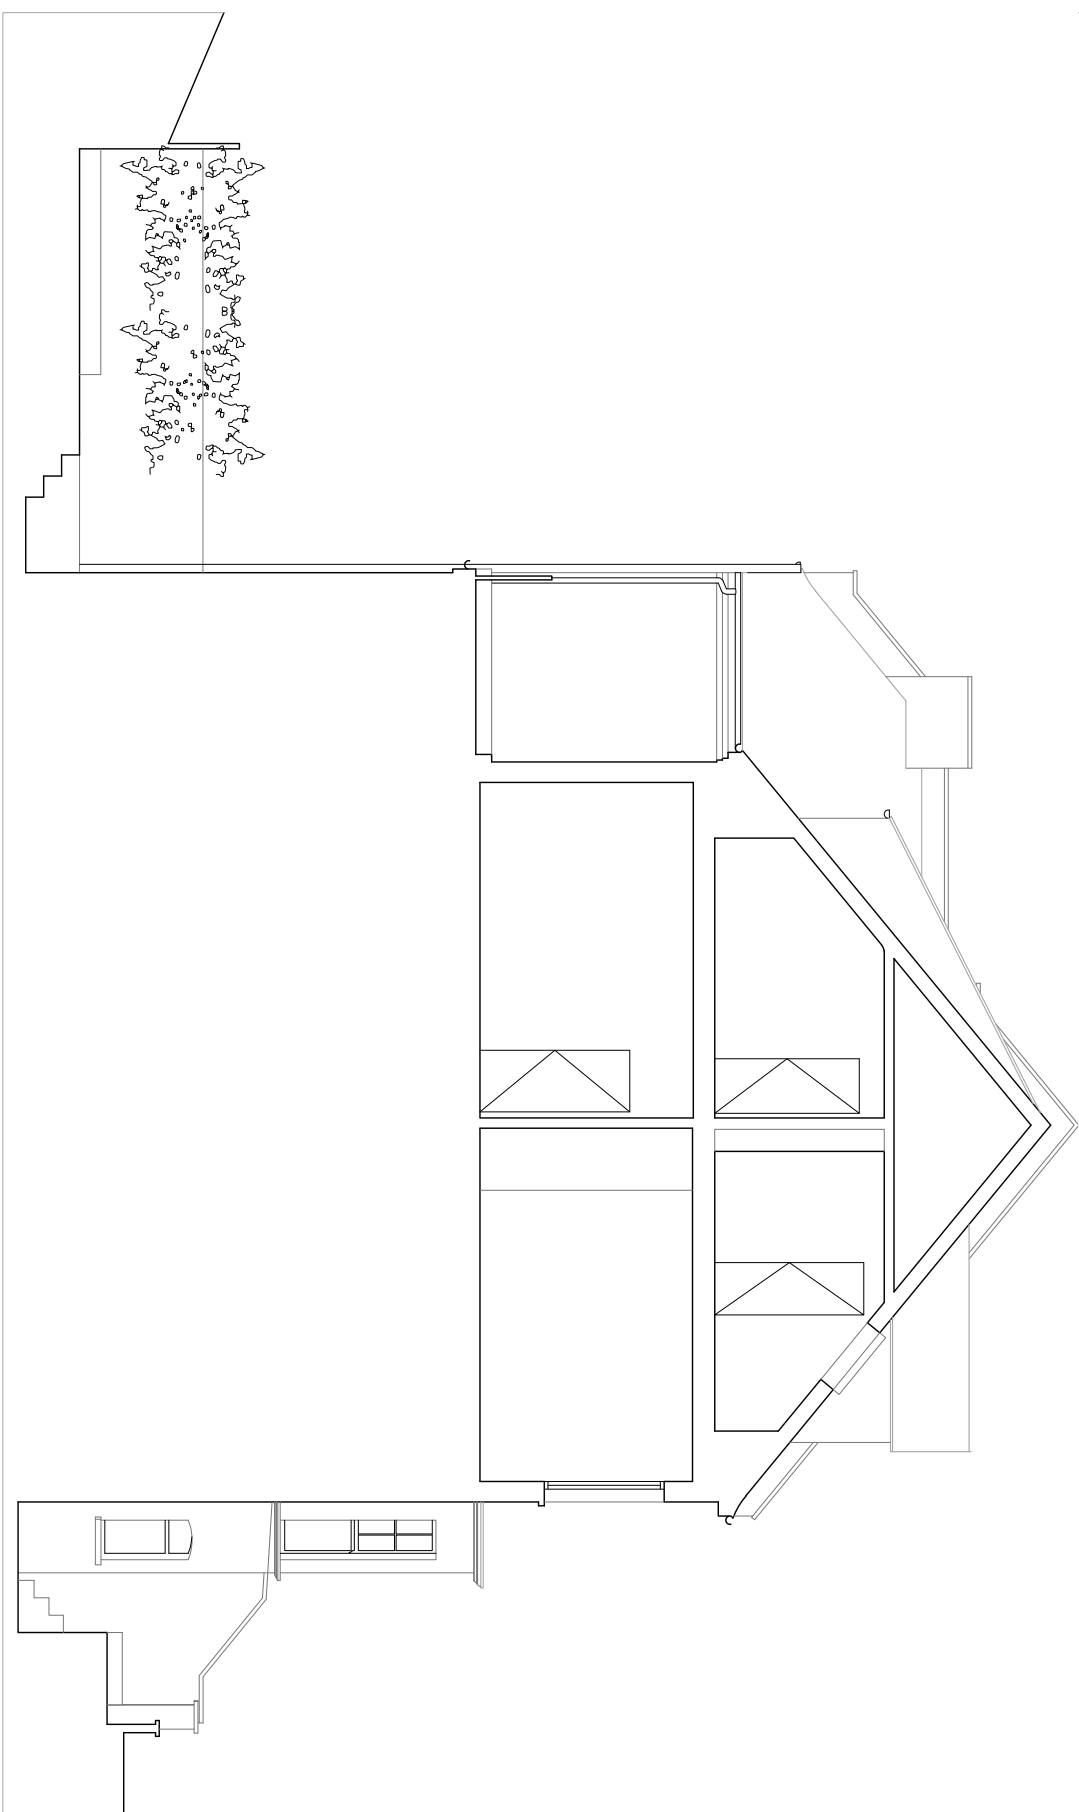

PROPOSED SECTION BB  
scale 1:100



Job title  
**68 DENNINGTON PARK  
ROAD  
LONDON  
NW6 1BD**

Drawing title  
**PROPOSED SECTIONS**

**CAROLYN SQUIRE  
D I P A R C H I T E C T S**  
122 Church Walk, London N16 8QW  
Tel: 020 7254 0624 Fax: 020 75039769  
Email : mail@carolynsquire.co.uk

Drawing No.      Revision  
**1806/06**

Date                      Scale  
**/04/18                      1:100 @ A3**